



LANE PATIO PROPOSED STUDIO PATIO GARDEN

1 SIDE ELEVATION  
SCALE 1:50/A3

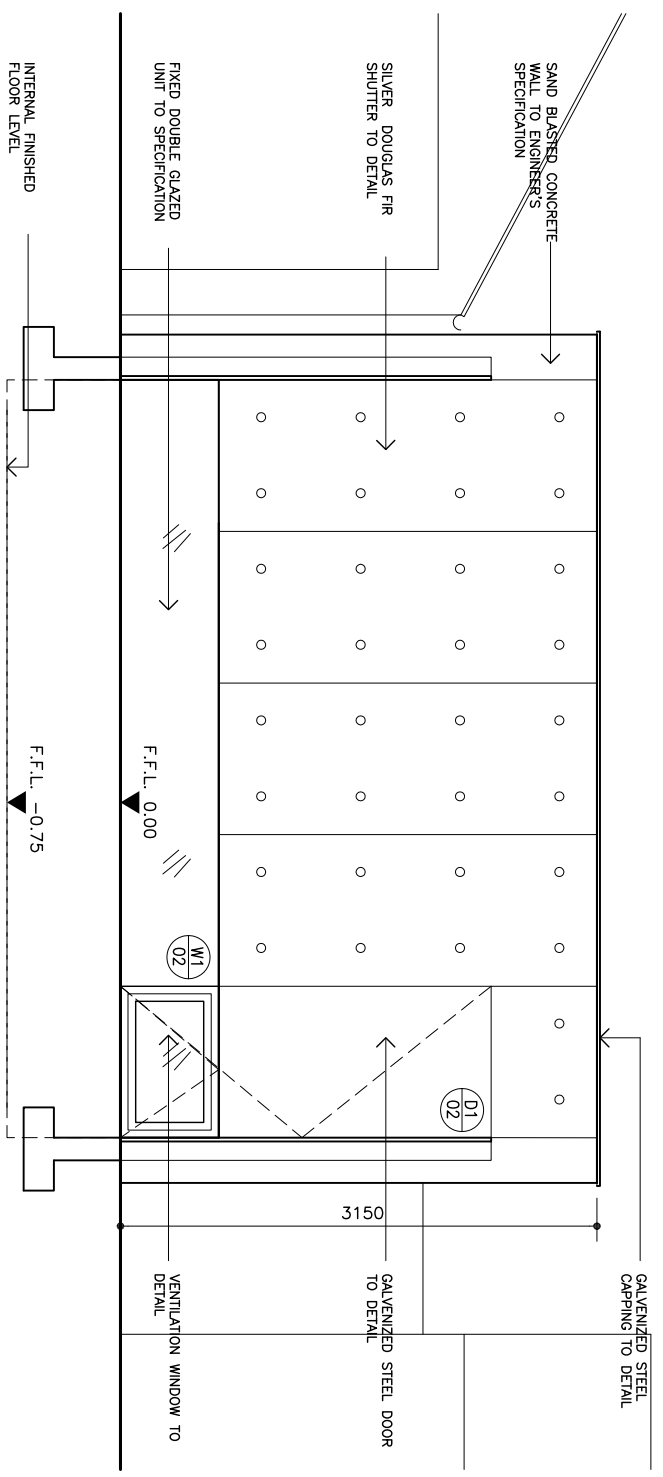

No.5 PROPOSED STUDIO No.3

2 LANE ELEVATION  
SCALE 1:50/A3

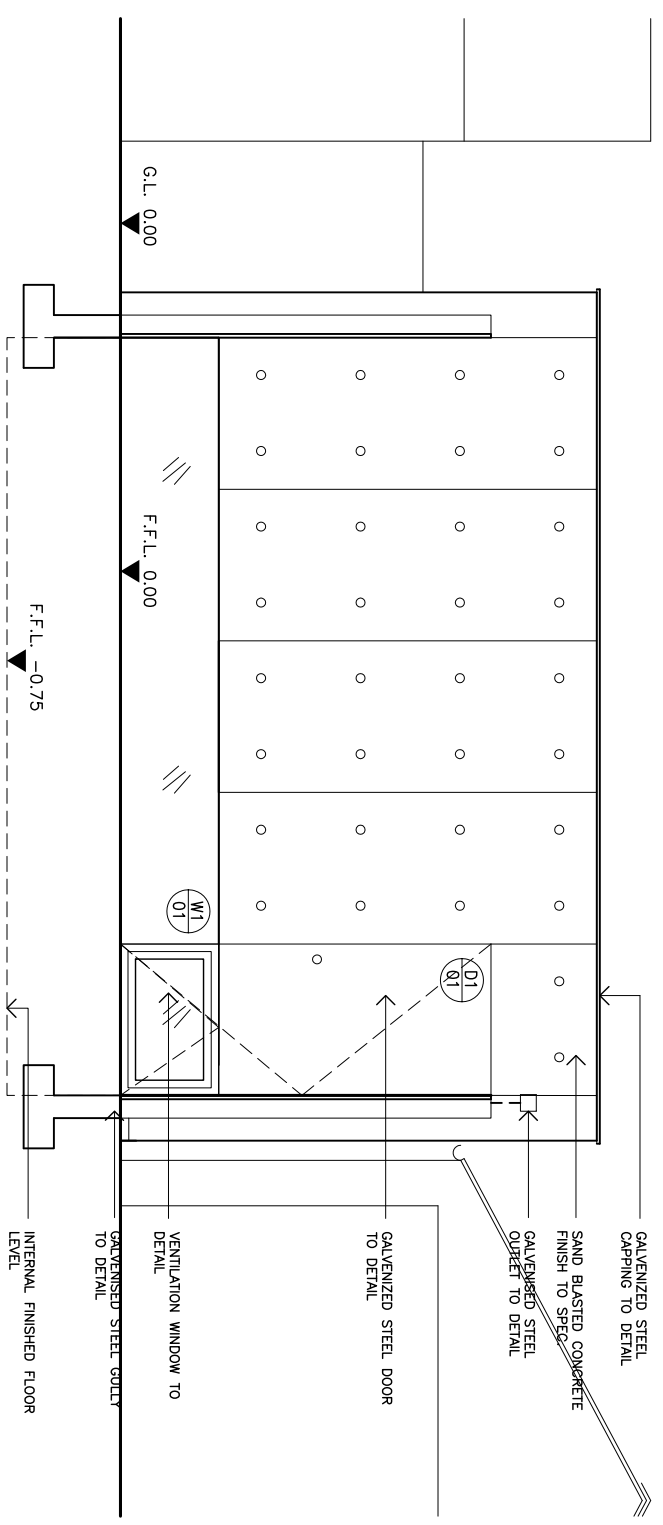

No.3 PROPOSED STUDIO No.5

3 GARDEN ELEVATION  
SCALE 1:50/A3