




ATTIC PLAN

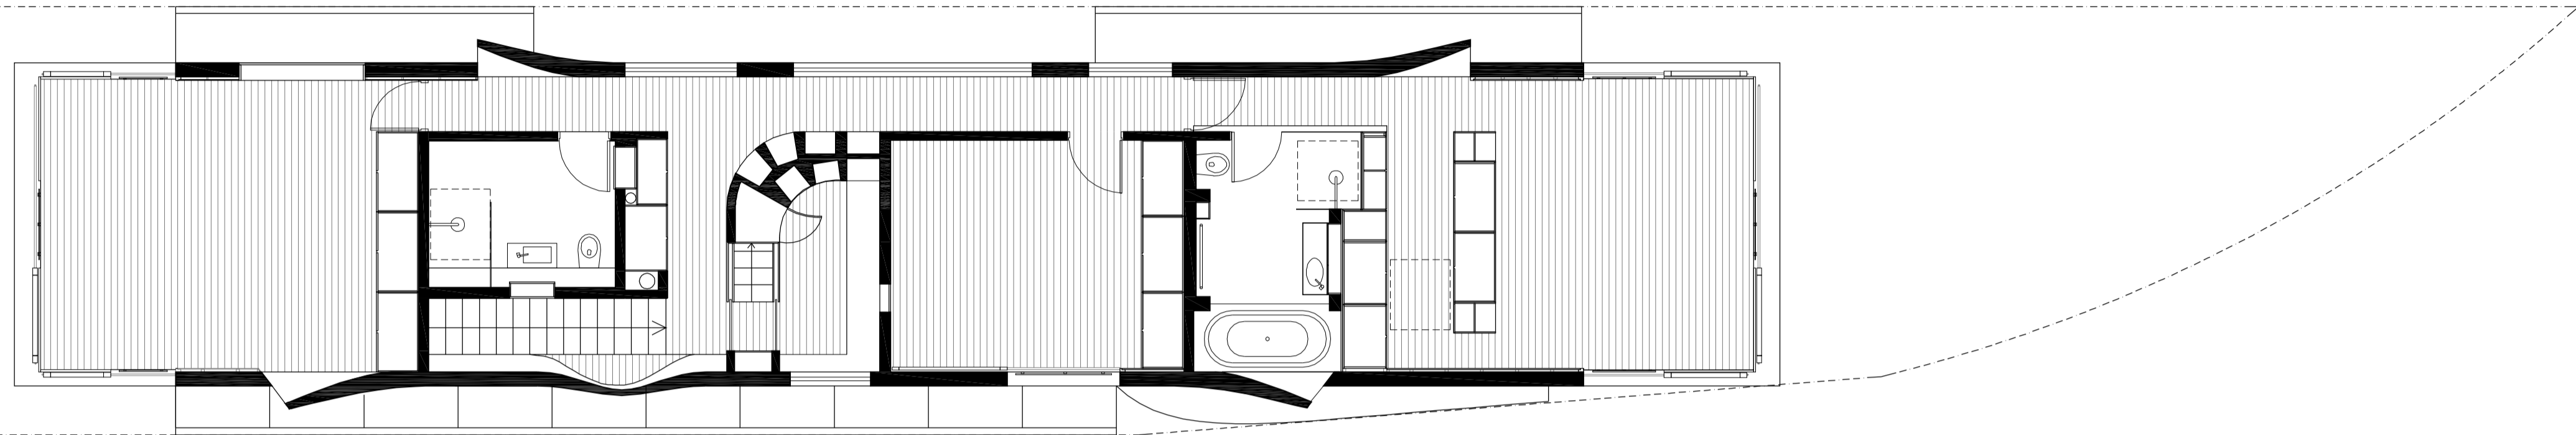

FIRST FLOOR PLAN

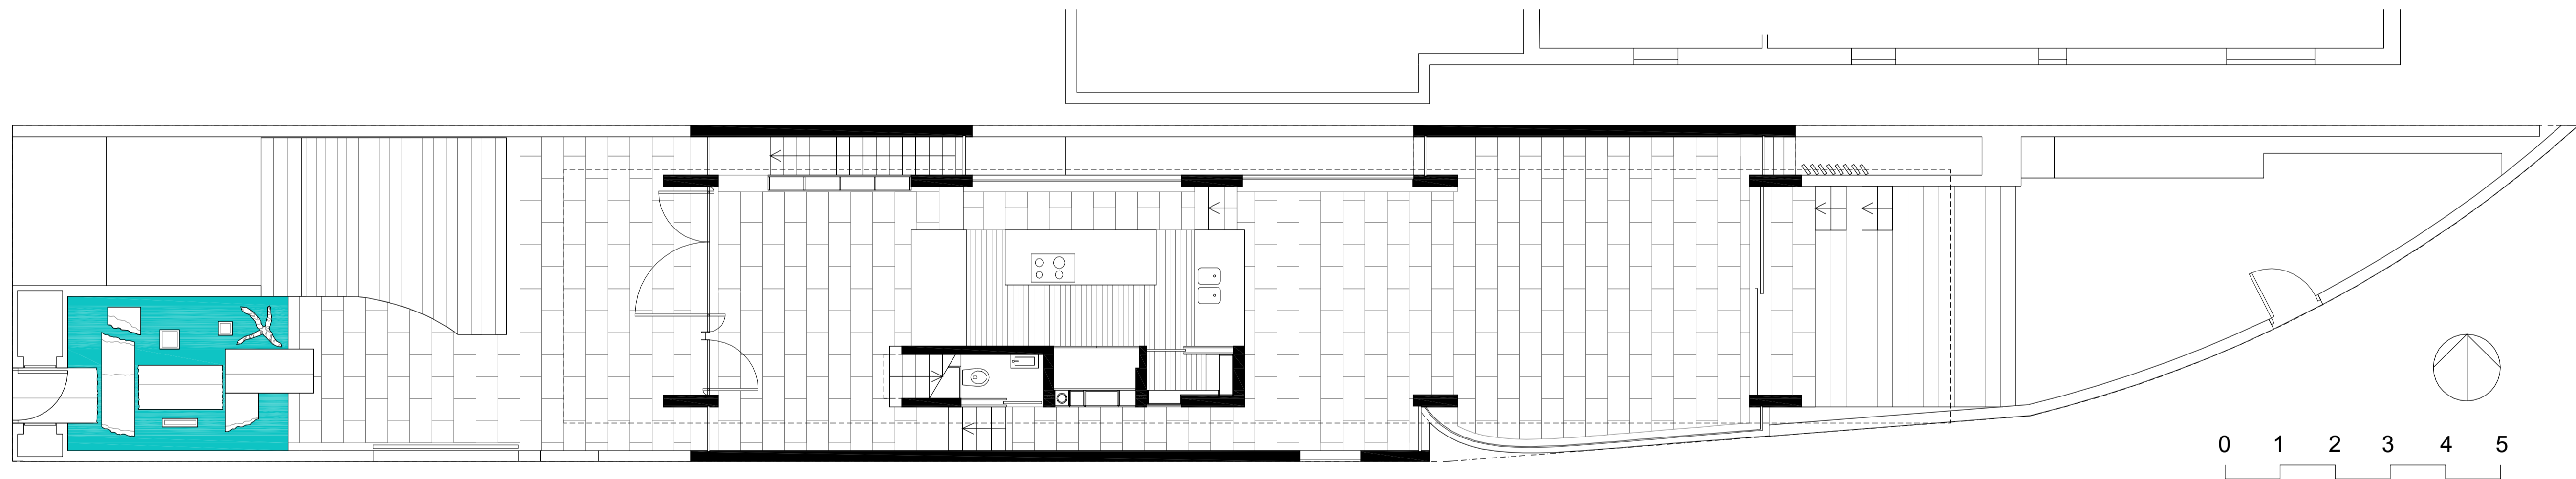

GROUND FLOOR PLAN

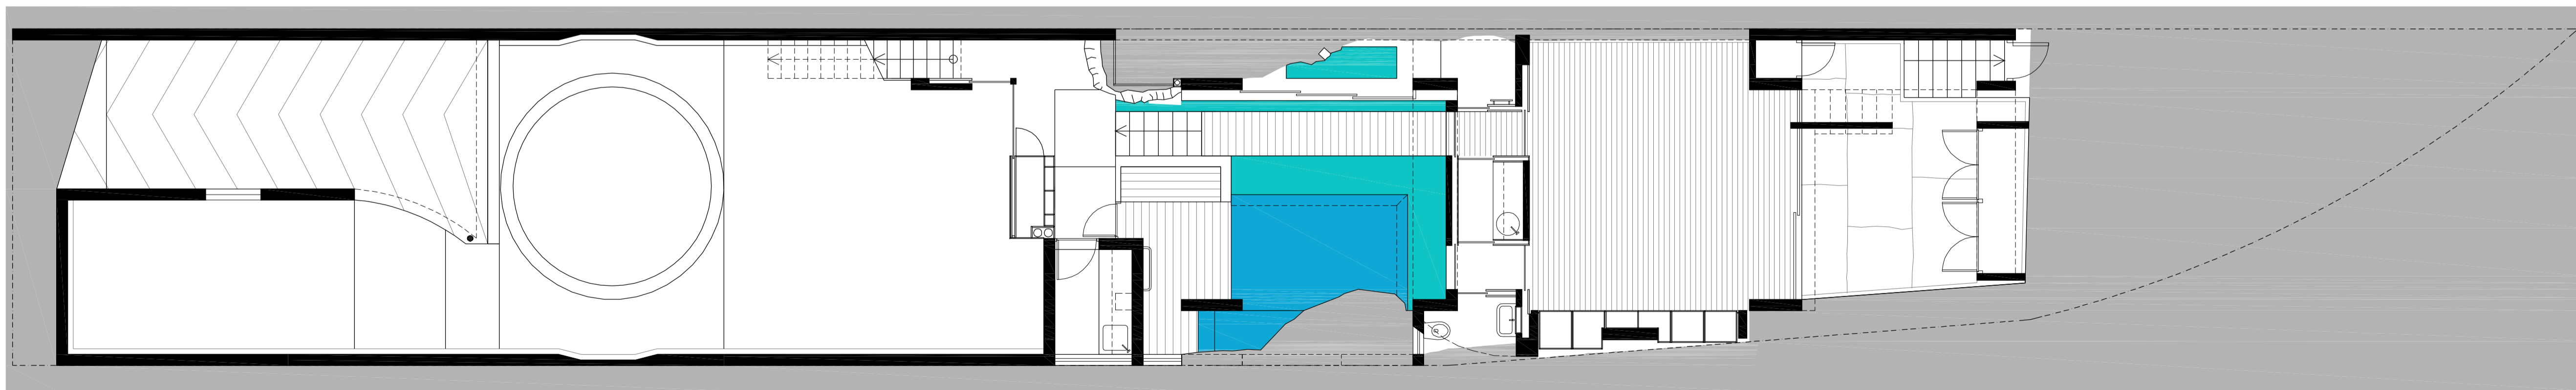

BASEMENT PLAN