


SECTION B-B

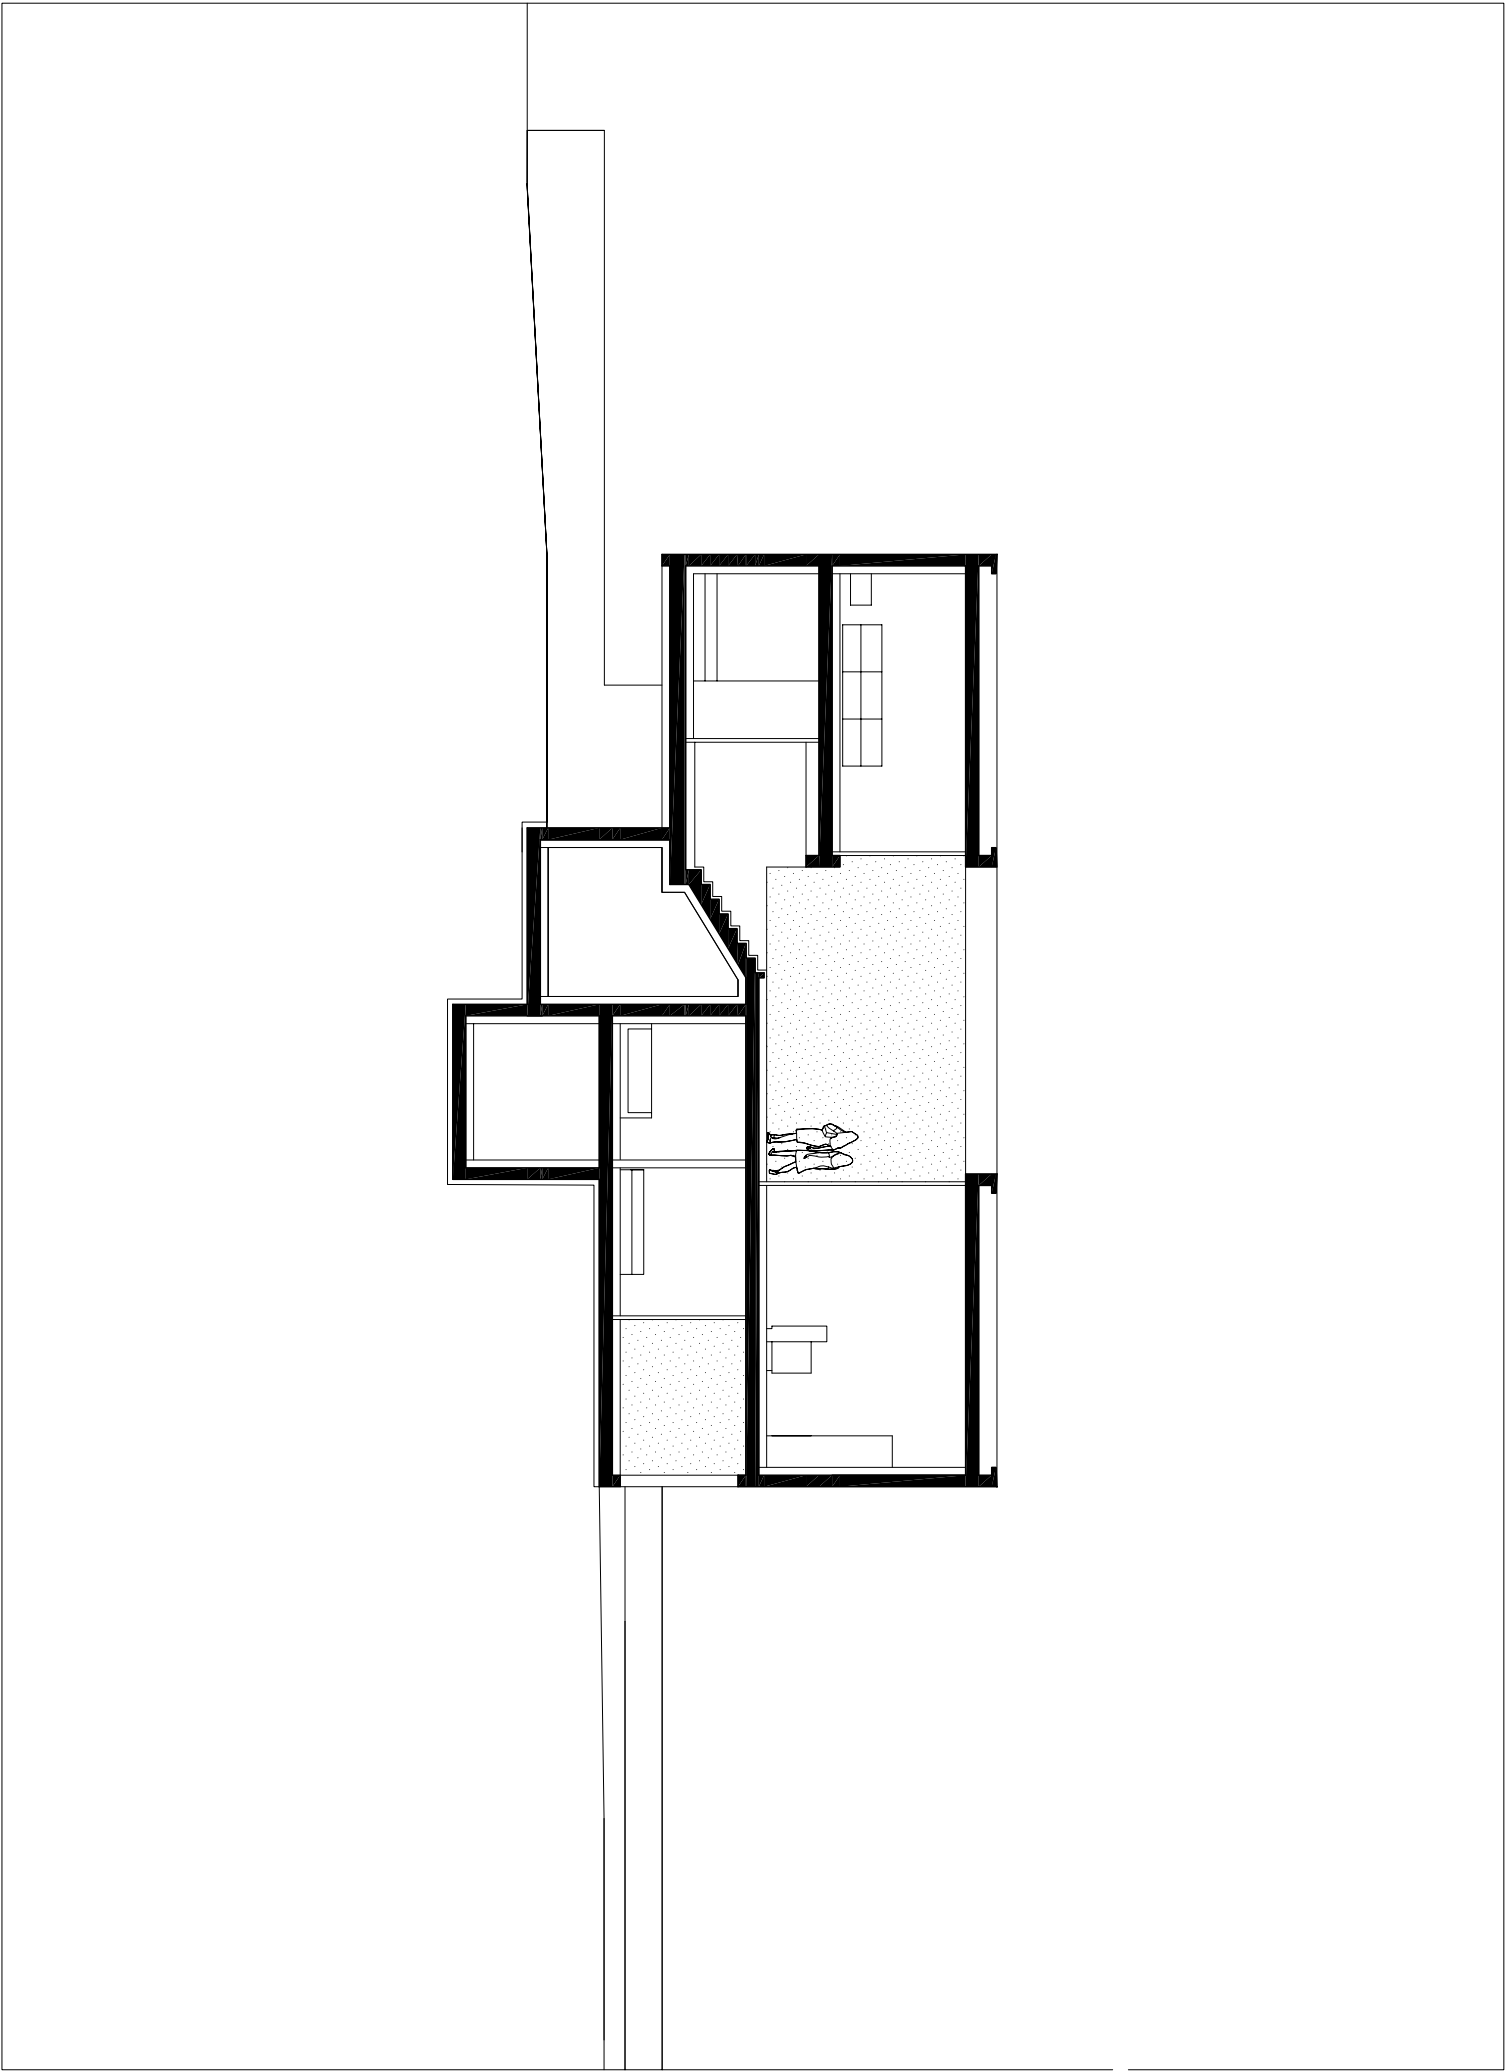

HOUSE IN LUMINO
TICINO - SWITZERLAND

DAVIDE MACULLO ARCHITECTS