


LEVEL -1.40/±0.00

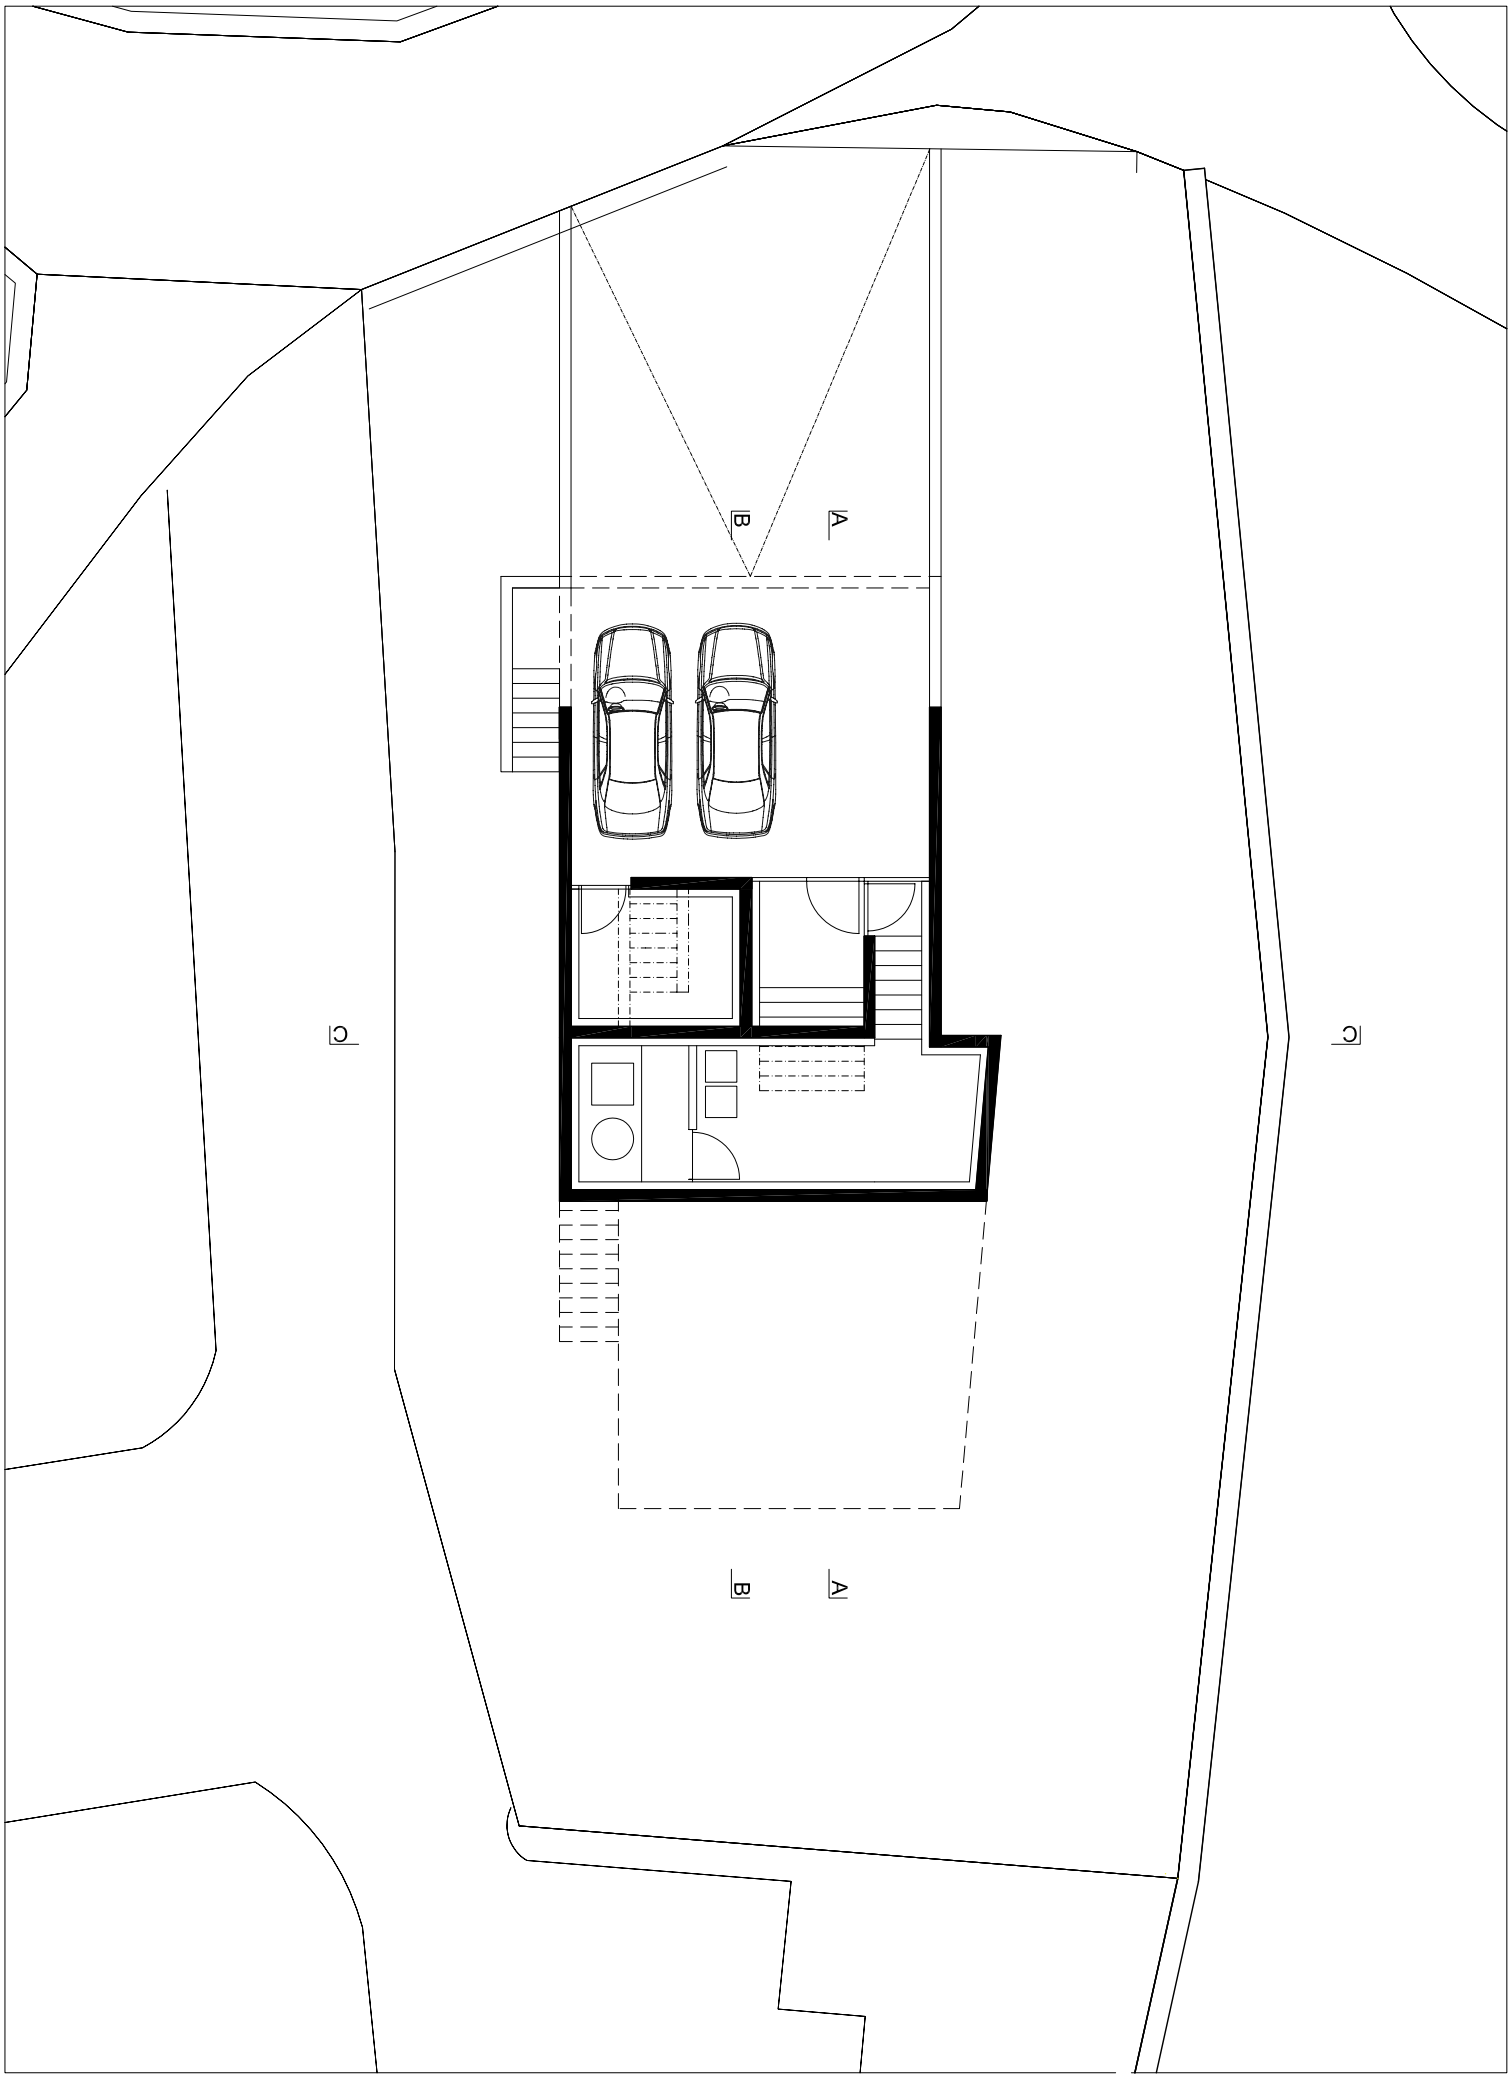

HOUSE IN LUMINO  
TICINO - SWITZERLAND

DAVIDE MACULLO ARCHITECTS