



- Reclaimed roof tiles
- Timber roof battens
- 240mm wood fibre insulation
- Exposed Douglas fir purlin
- Exposed spruce ply sheathing
- Galvanised gutter
- Backing block for additional course of stone
- 80mm cork wall insulation
- Precast concrete lintels
- Douglas fir desk integrated into reveal
- Douglas fir window reveal
- GGBS buffed concrete screed with underfloor heating
- 100mm insulation
- 150mm GGBS concrete slab
- Sand blinding
- Hardcore sourced from site
- Repaired stone wall
- GGBS underpins

Section

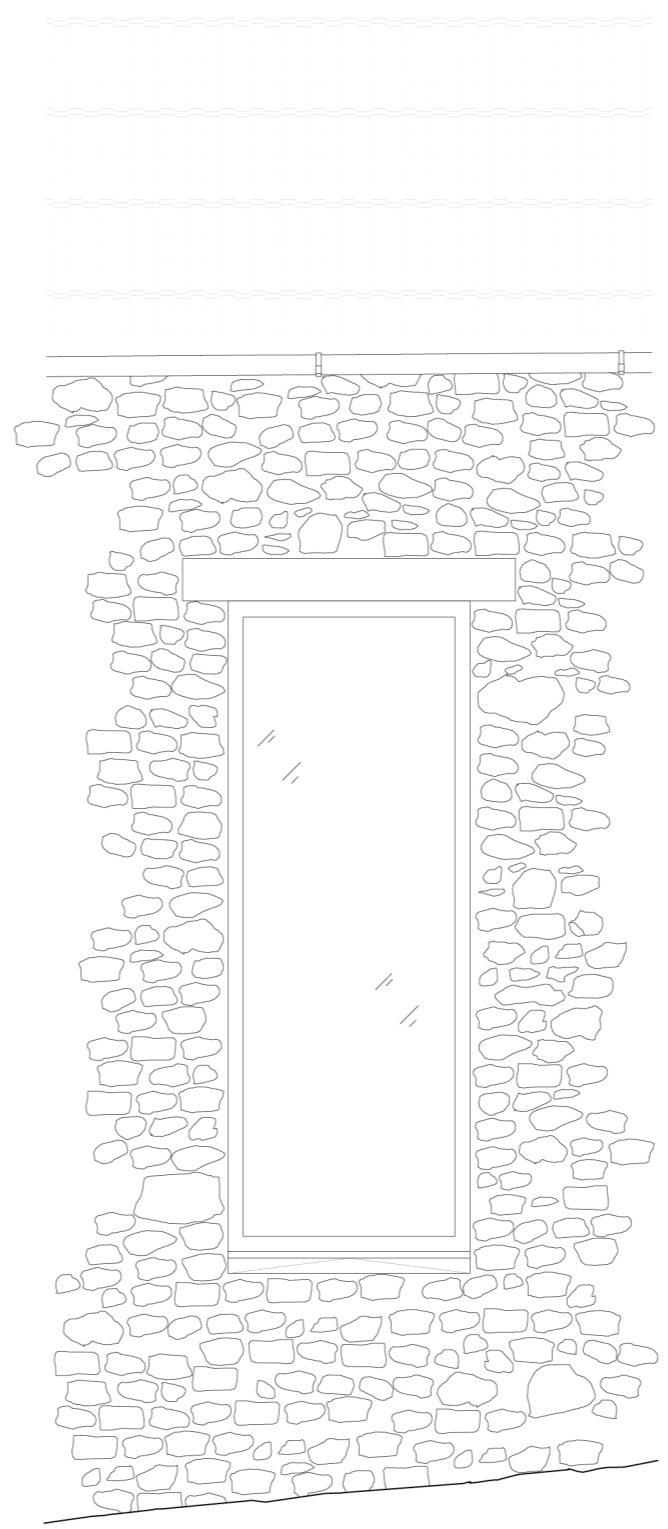

Elevation

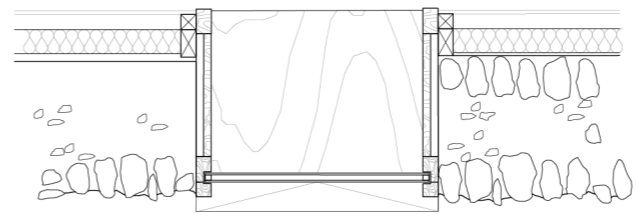

Plan