


1:150
Snit A-A
Section A-A

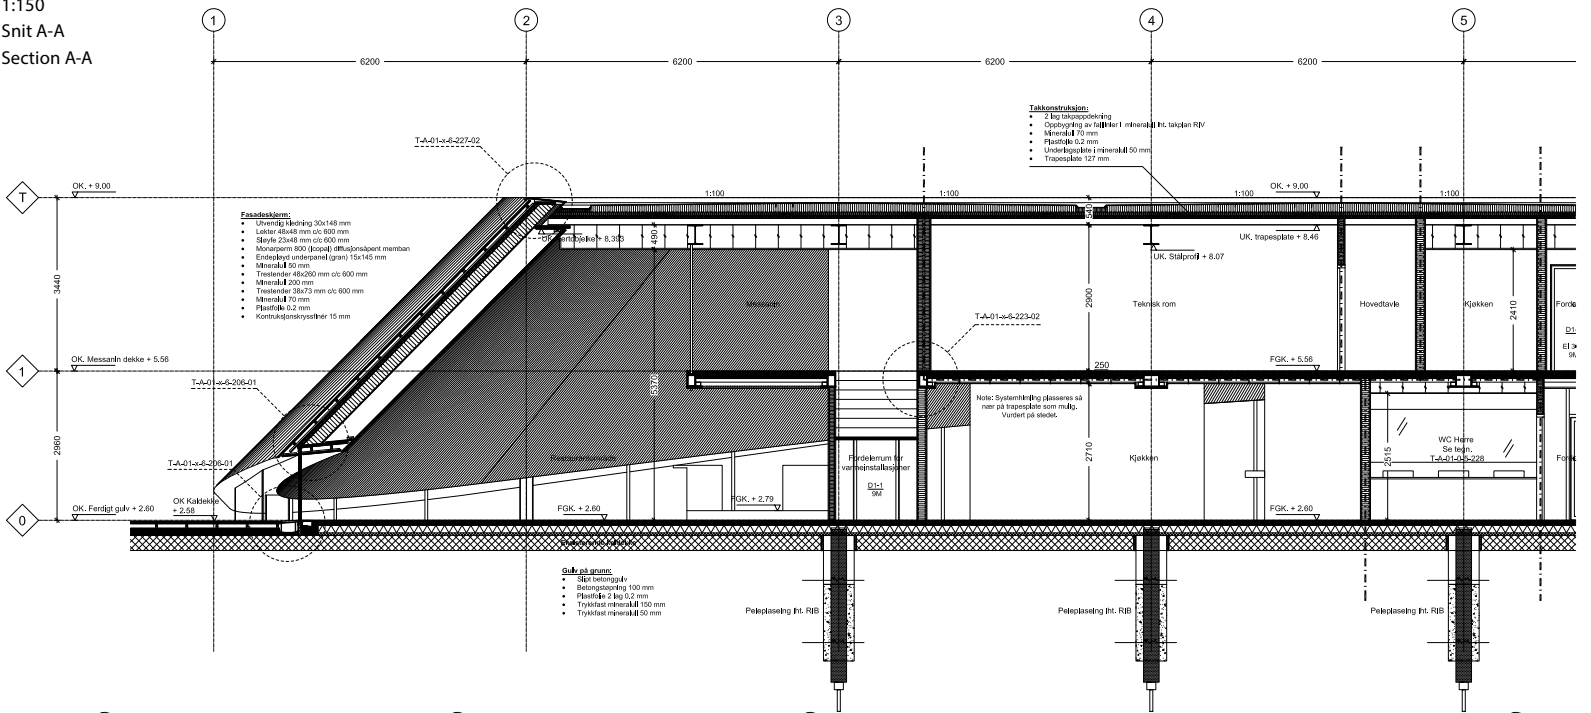

Snit B-B
Section B-B

