



SCALE 1 : 100

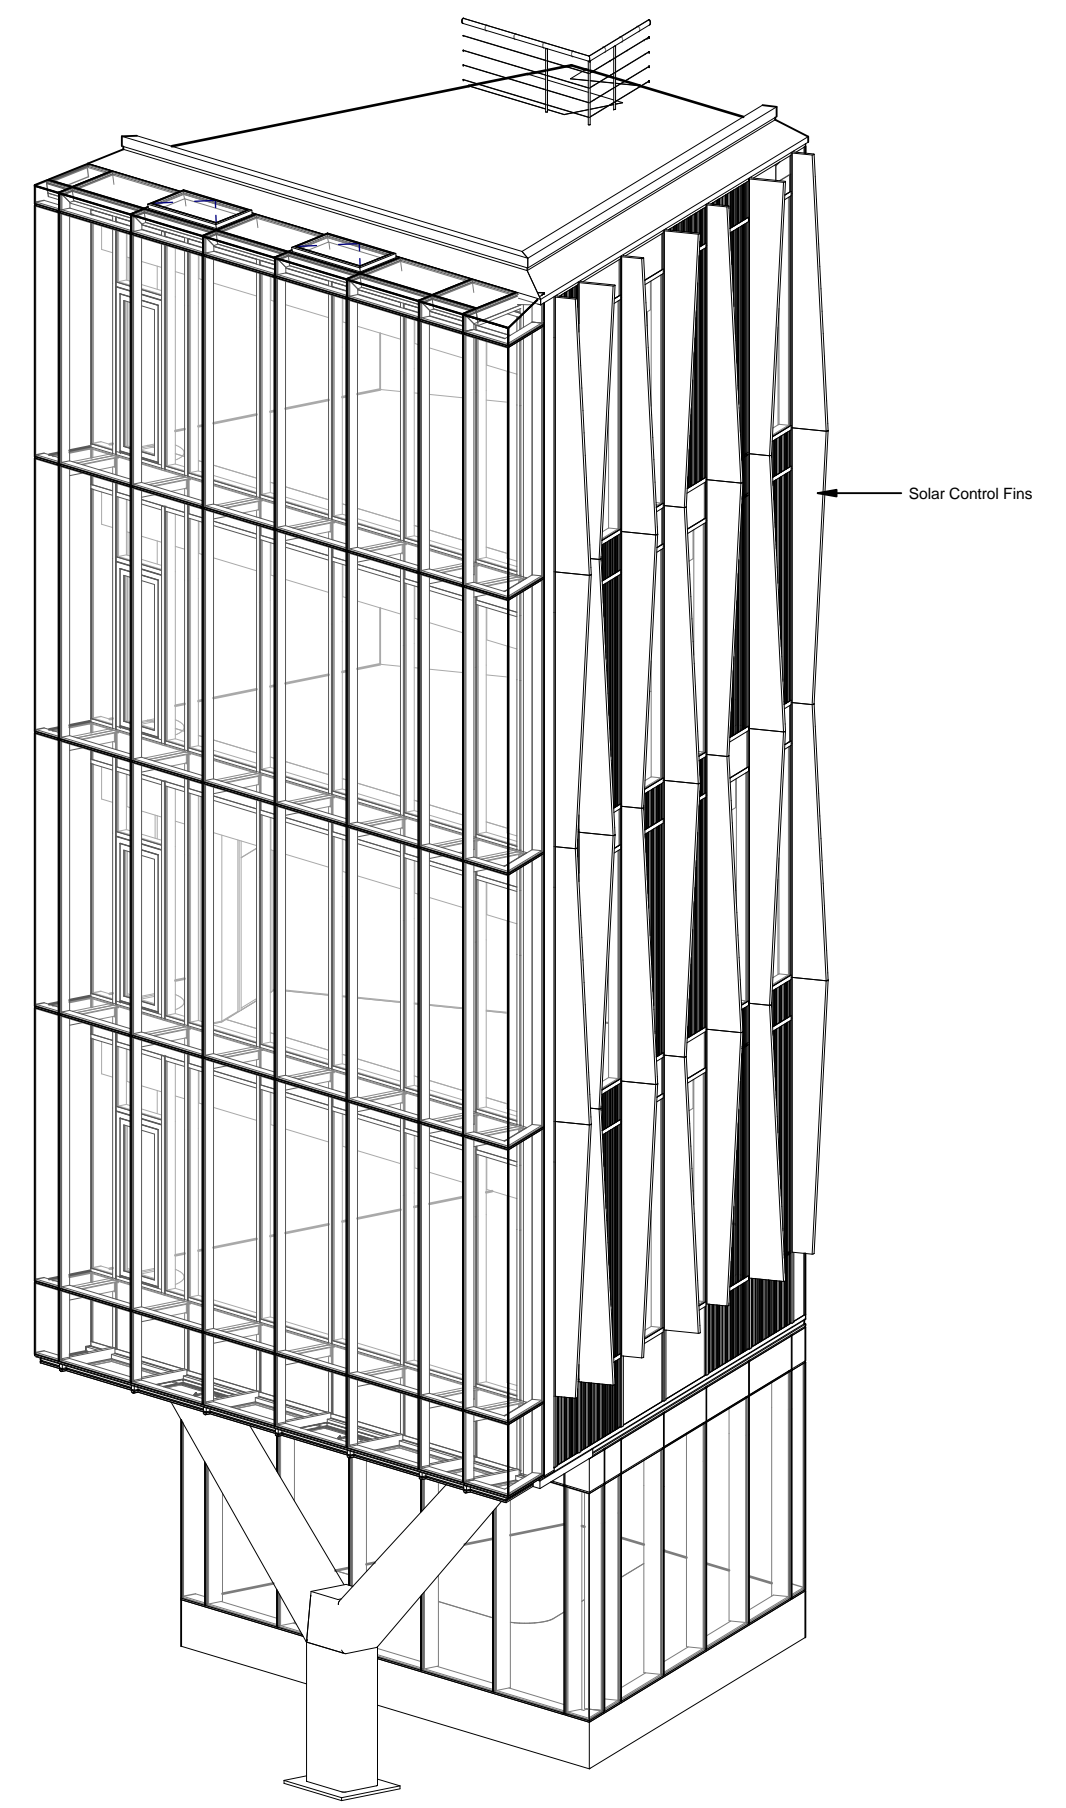

SCALE 1 : 100

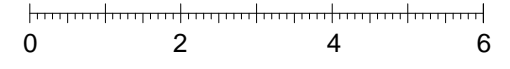