

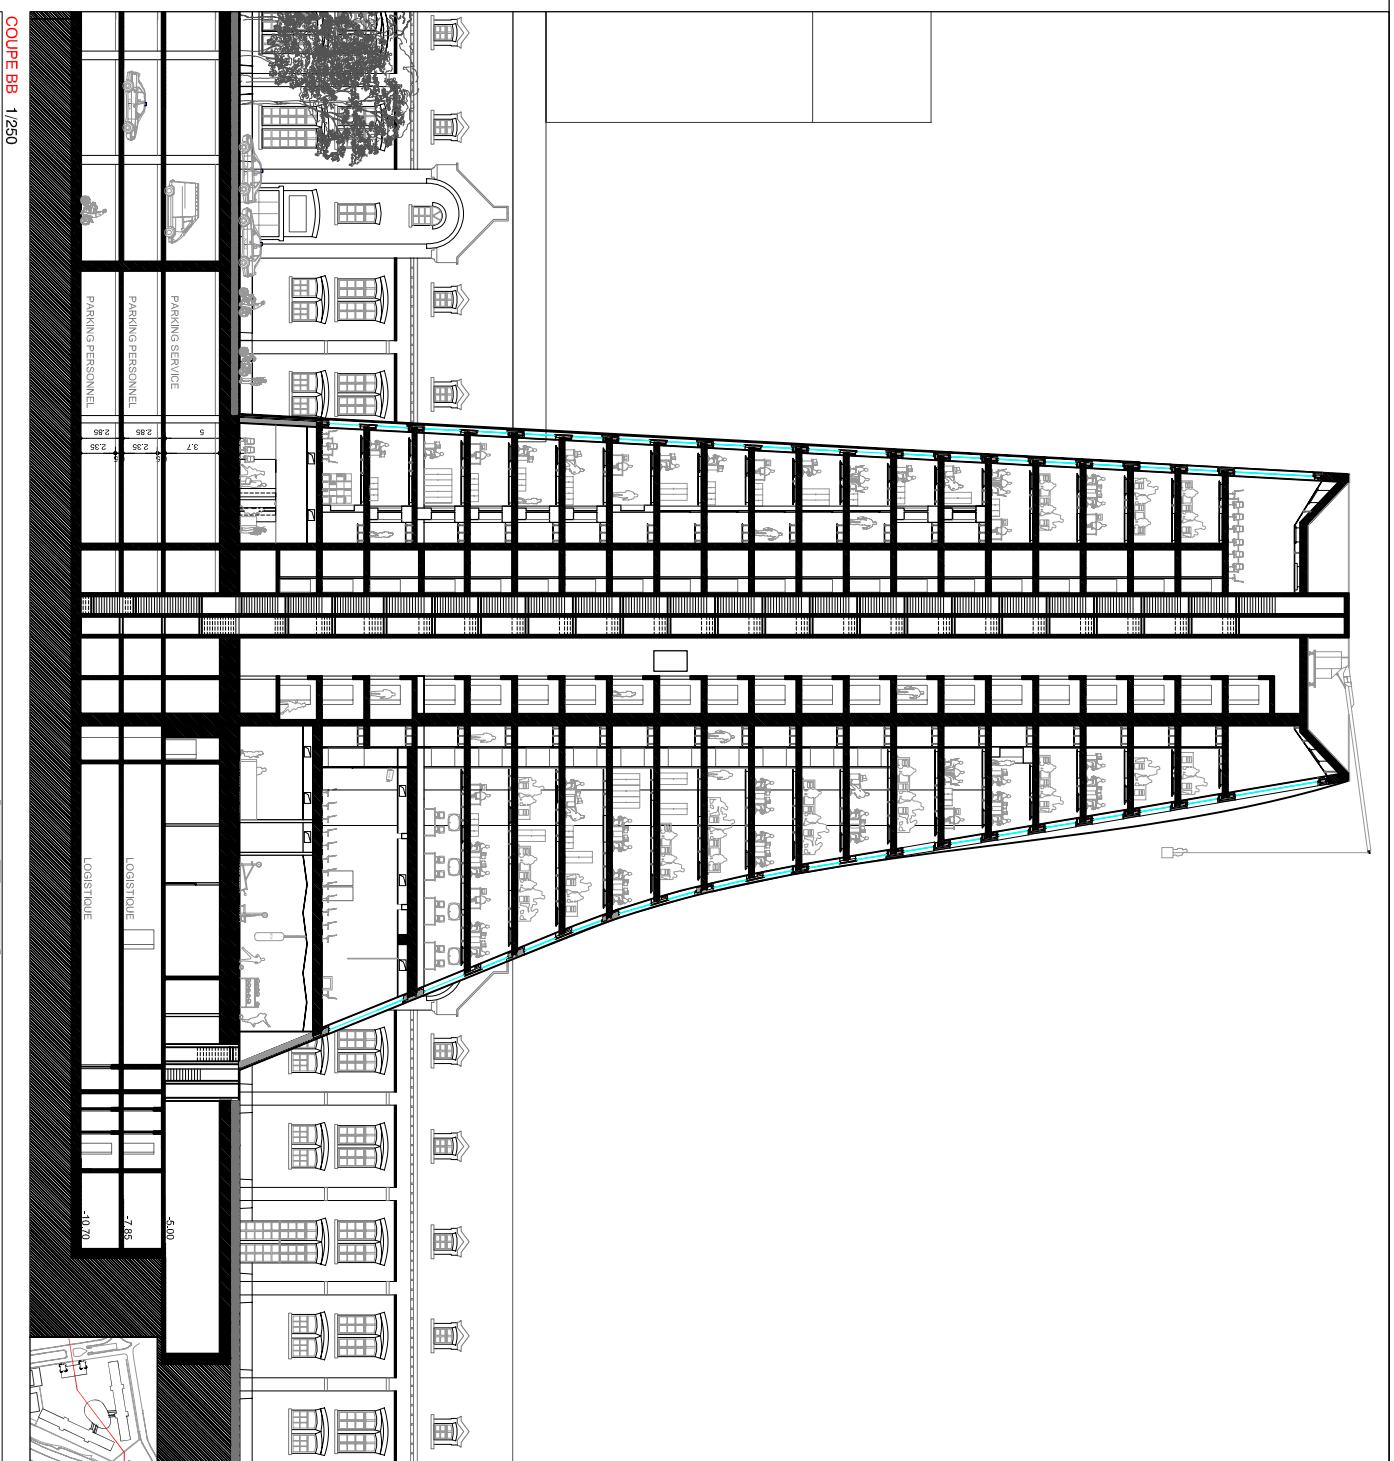


COUPE AA 1/250

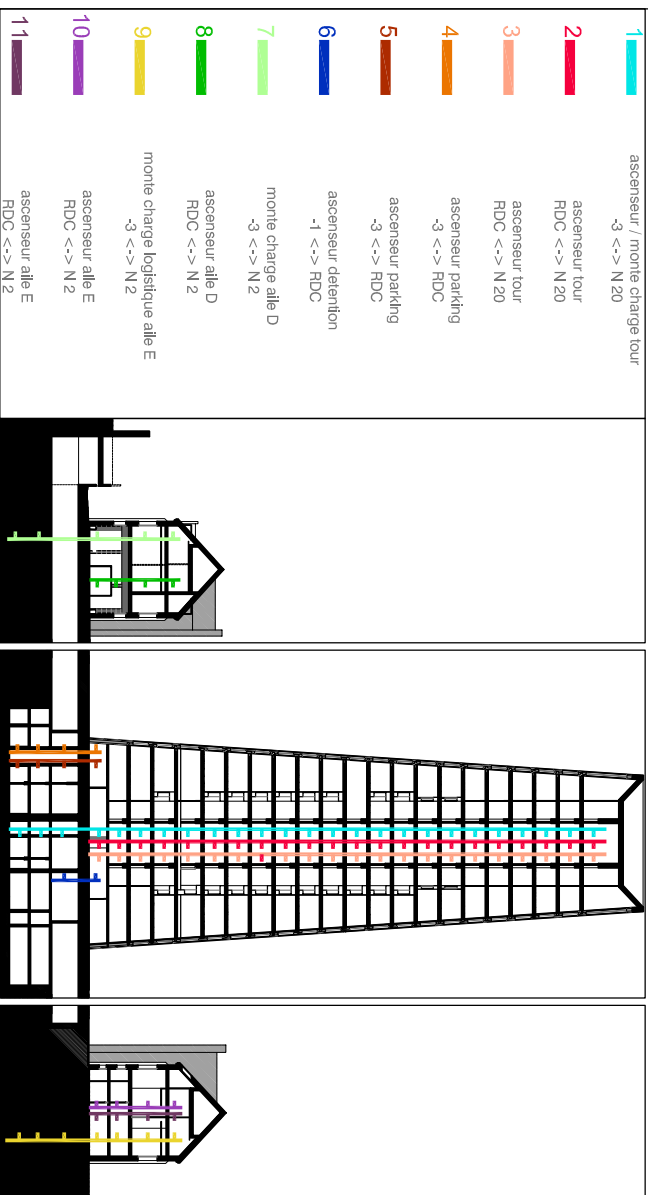

COUPE BB 1/250

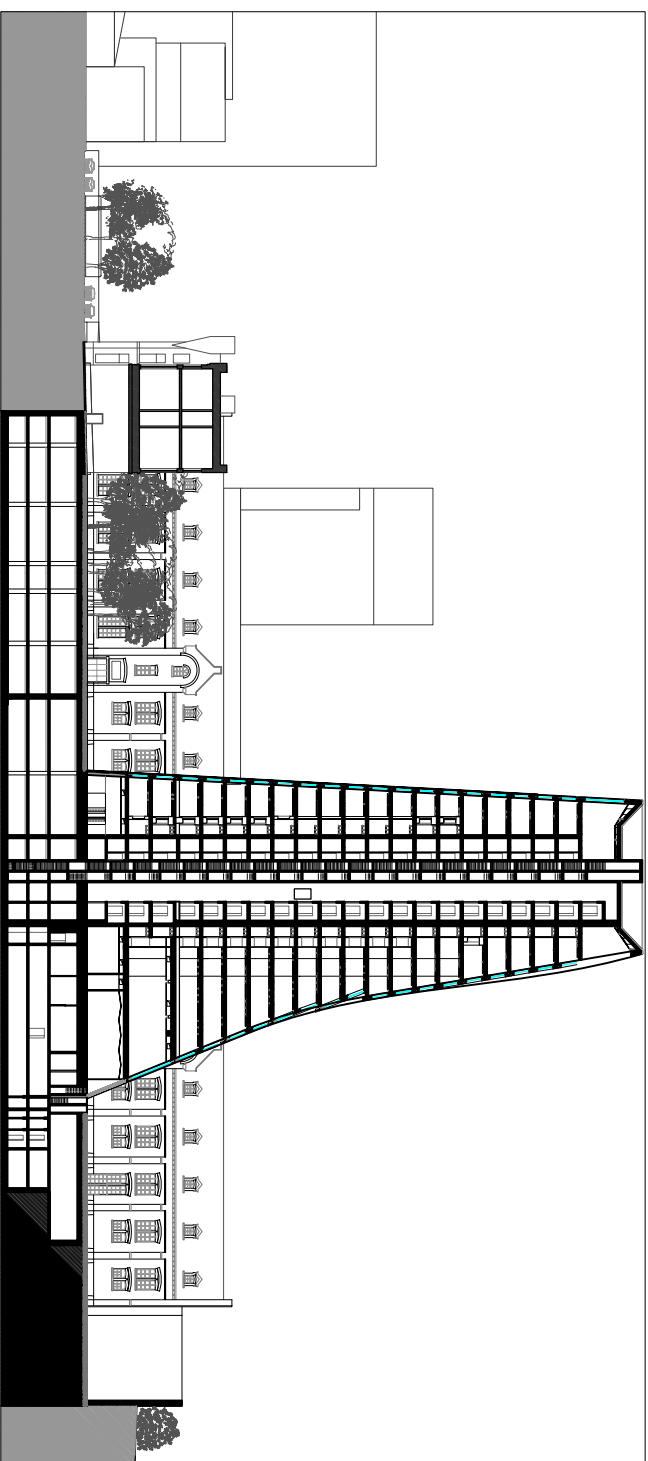

COUPE BB 1/250