


south elevation

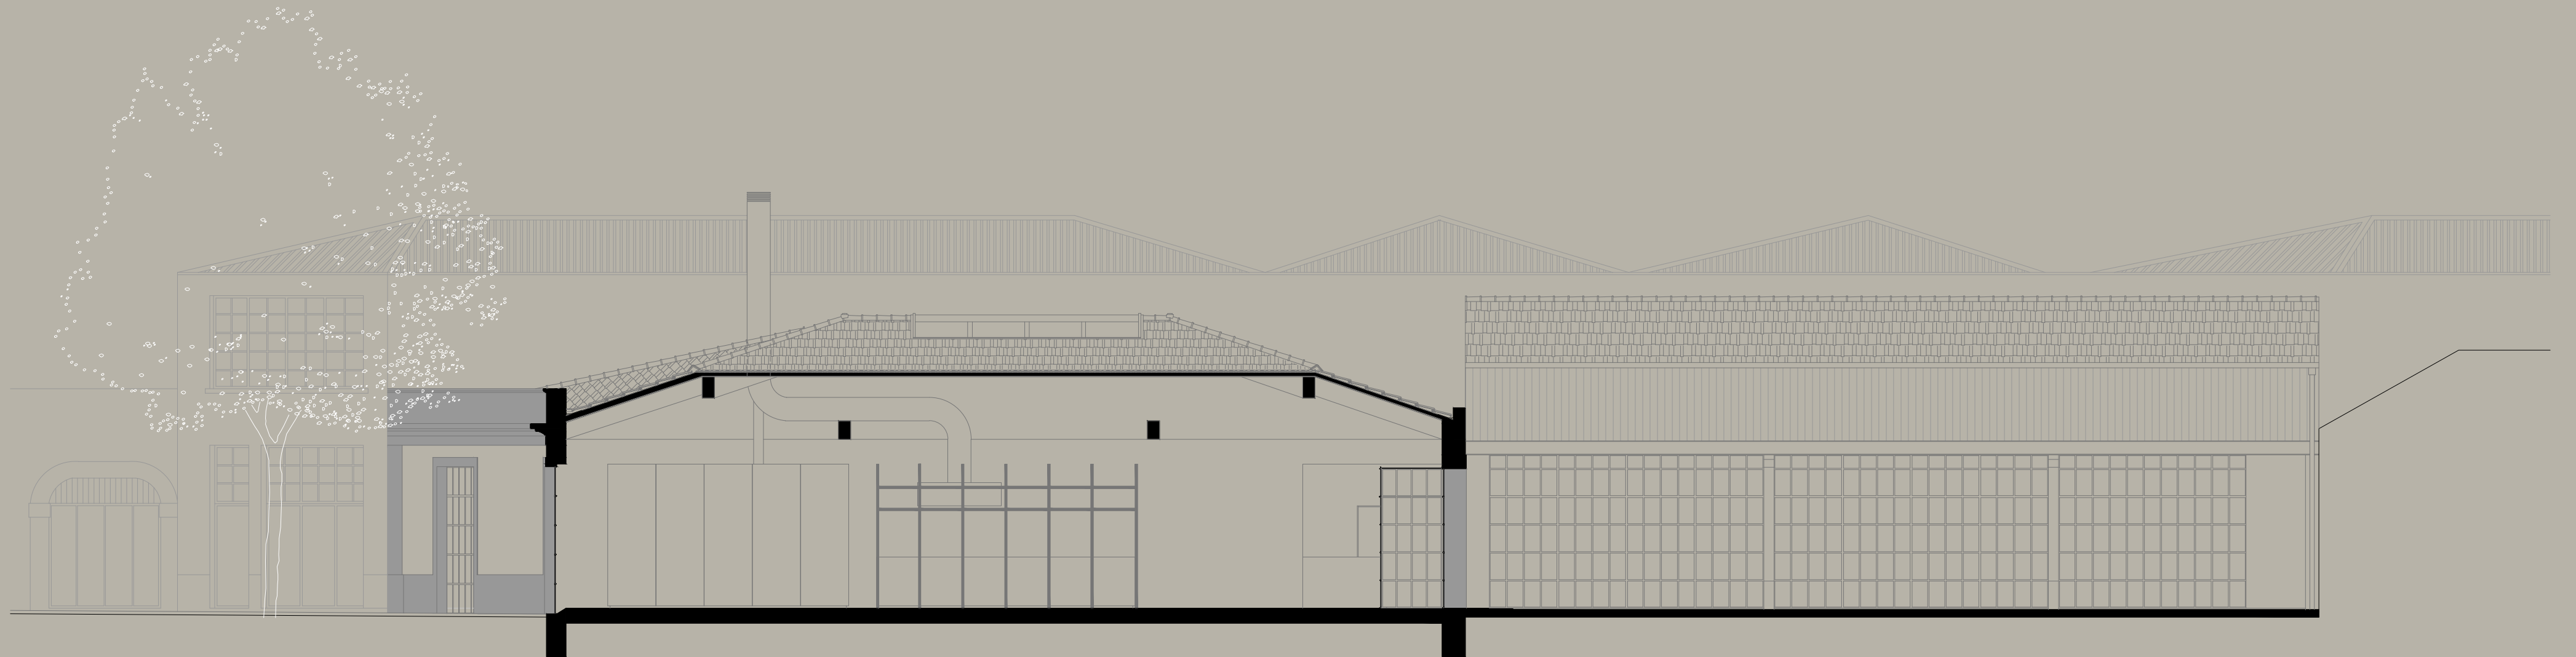

section aa'