


Third floor plan
scale 1:100


- 1 Entrance
- 2 Raised landing
- 3 Corridor
- 4 Master Bedroom
- 5 Bedroom
- 6 Study
- 7 En-suite bathroom
- 8 Shared bathroom
- 9 Walk-in wardrobe



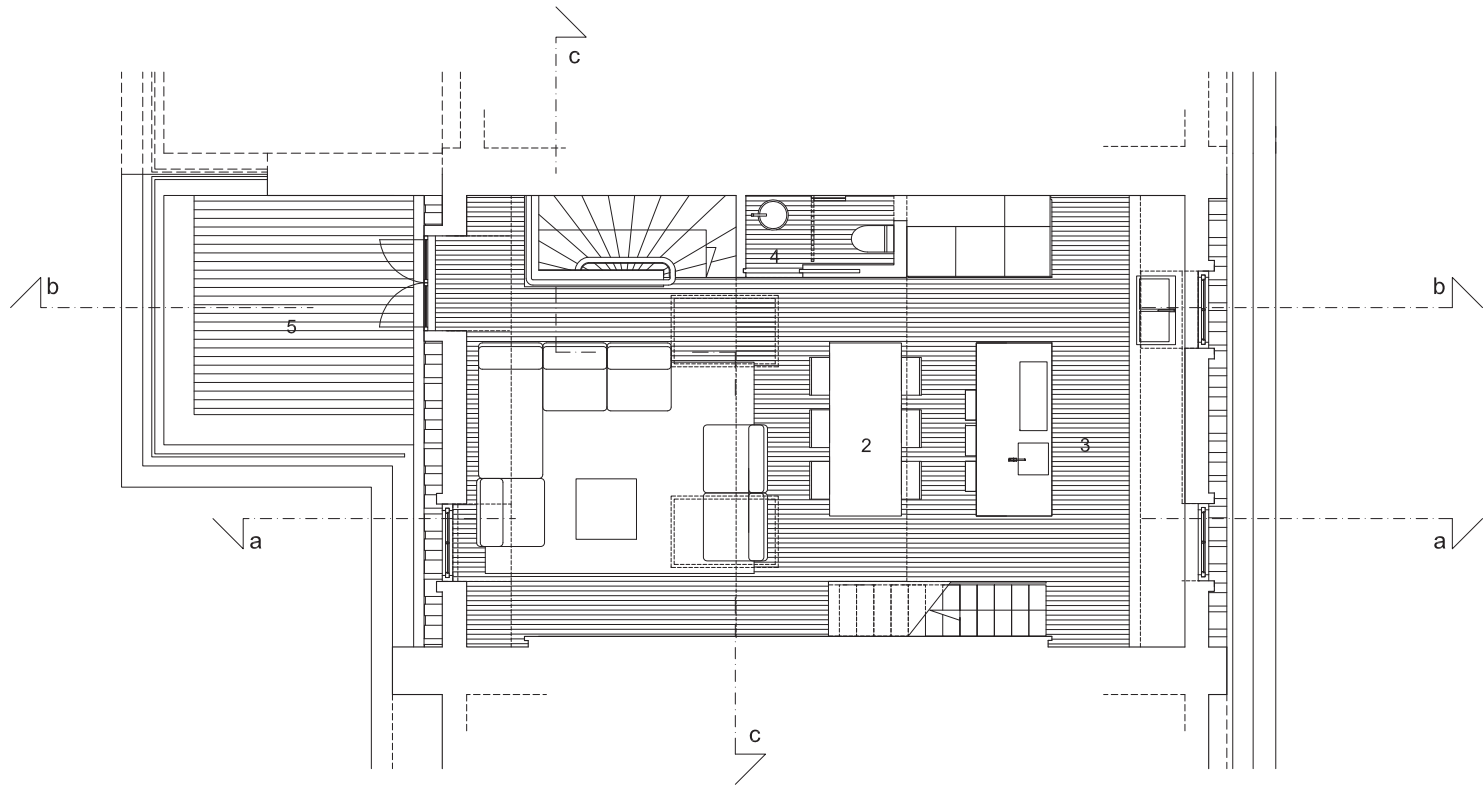


Fourth floor plan
scale 1:100
1 Living
2 Dining
3 Kitchen
4 WC
5 Terrace



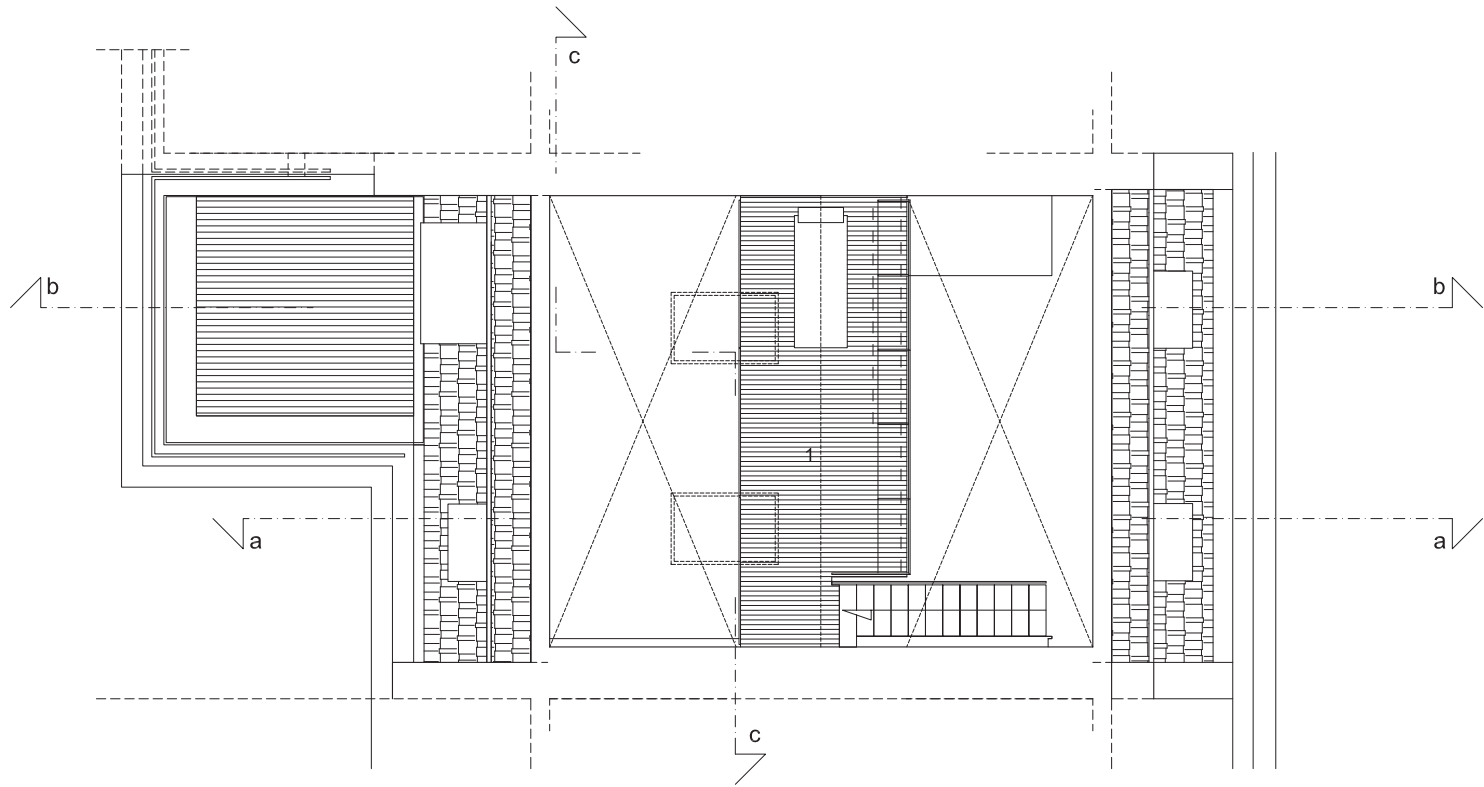

Mezzanine plan
scale 1:100
1 Mezzanine



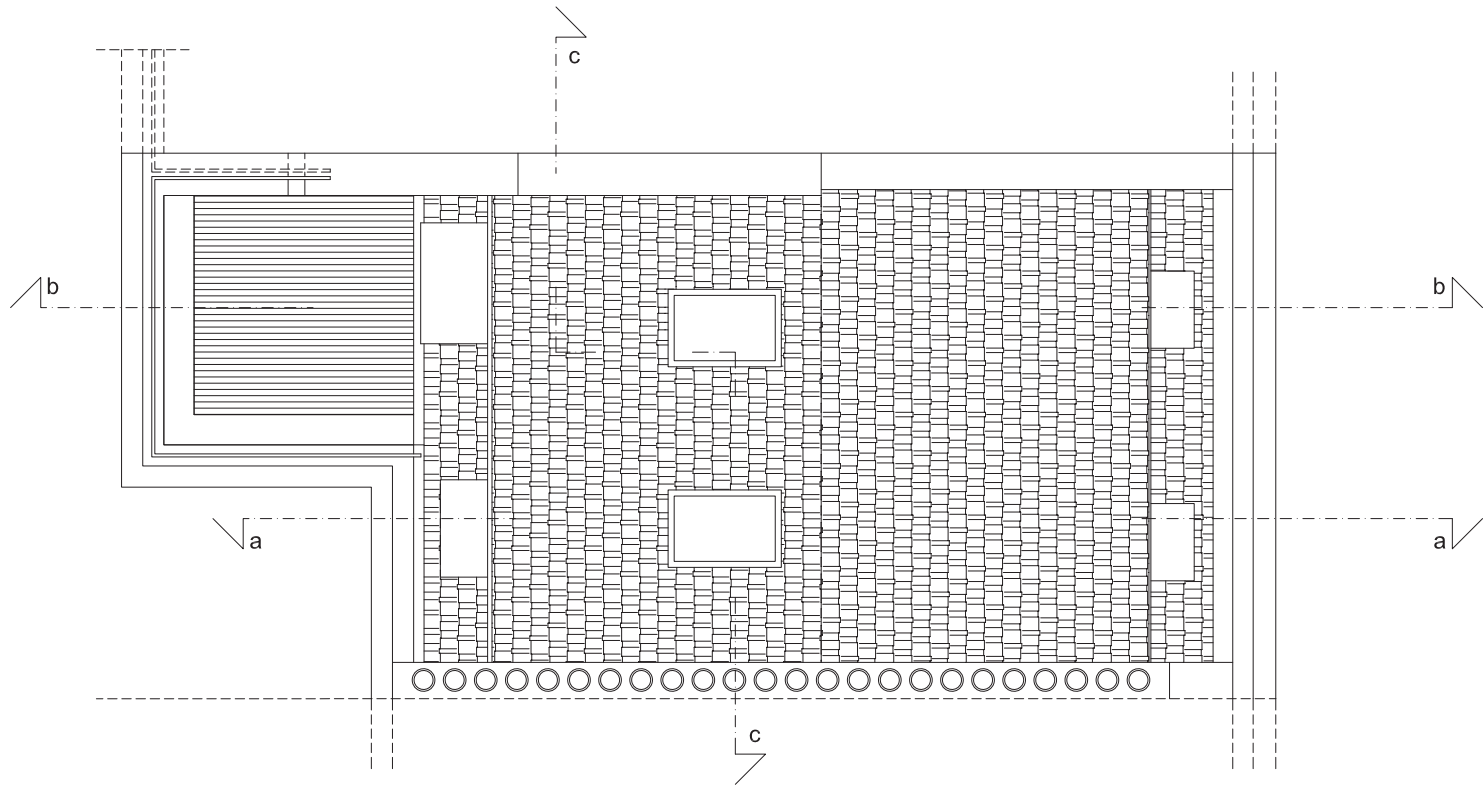


Roof plan
scale 1:100





Section a-a
scale 1:100



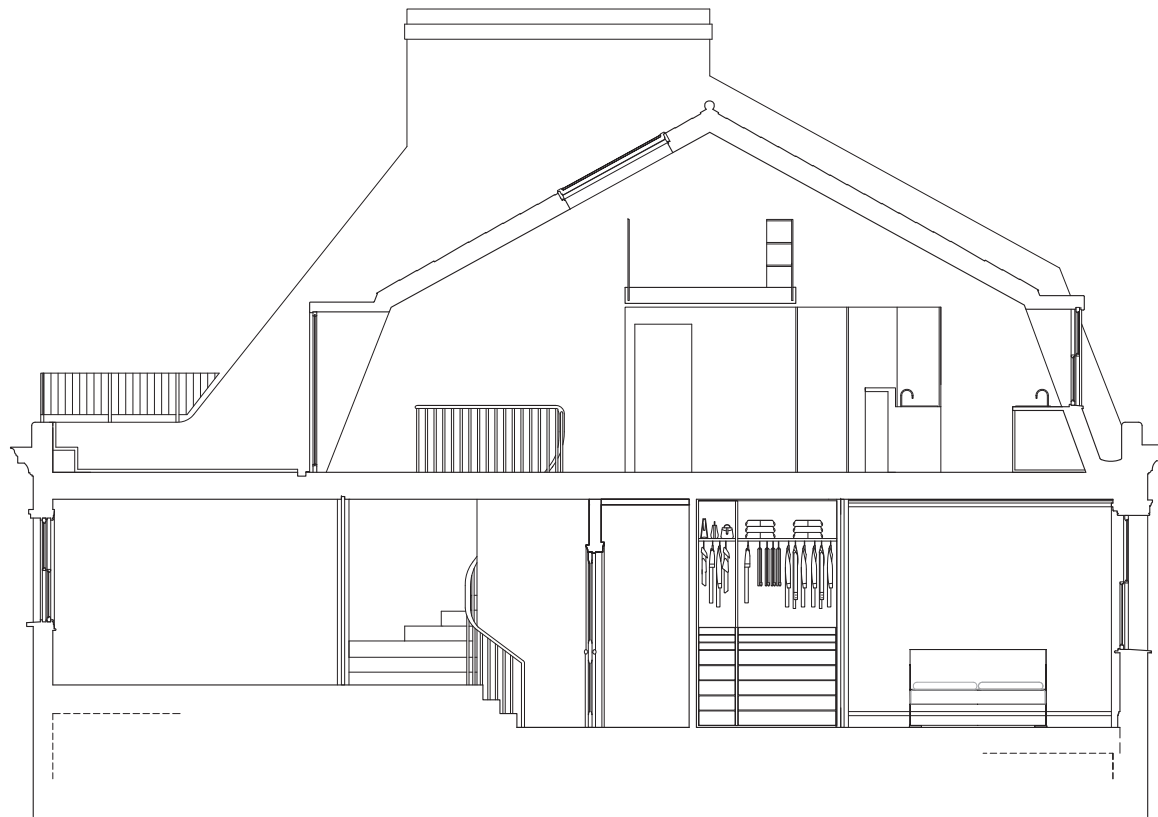

Section b-b
scale 1:100





Section c-c
scale 1:100

