








**Fulham Road
Drawings
16/10/2023
Pricegore**

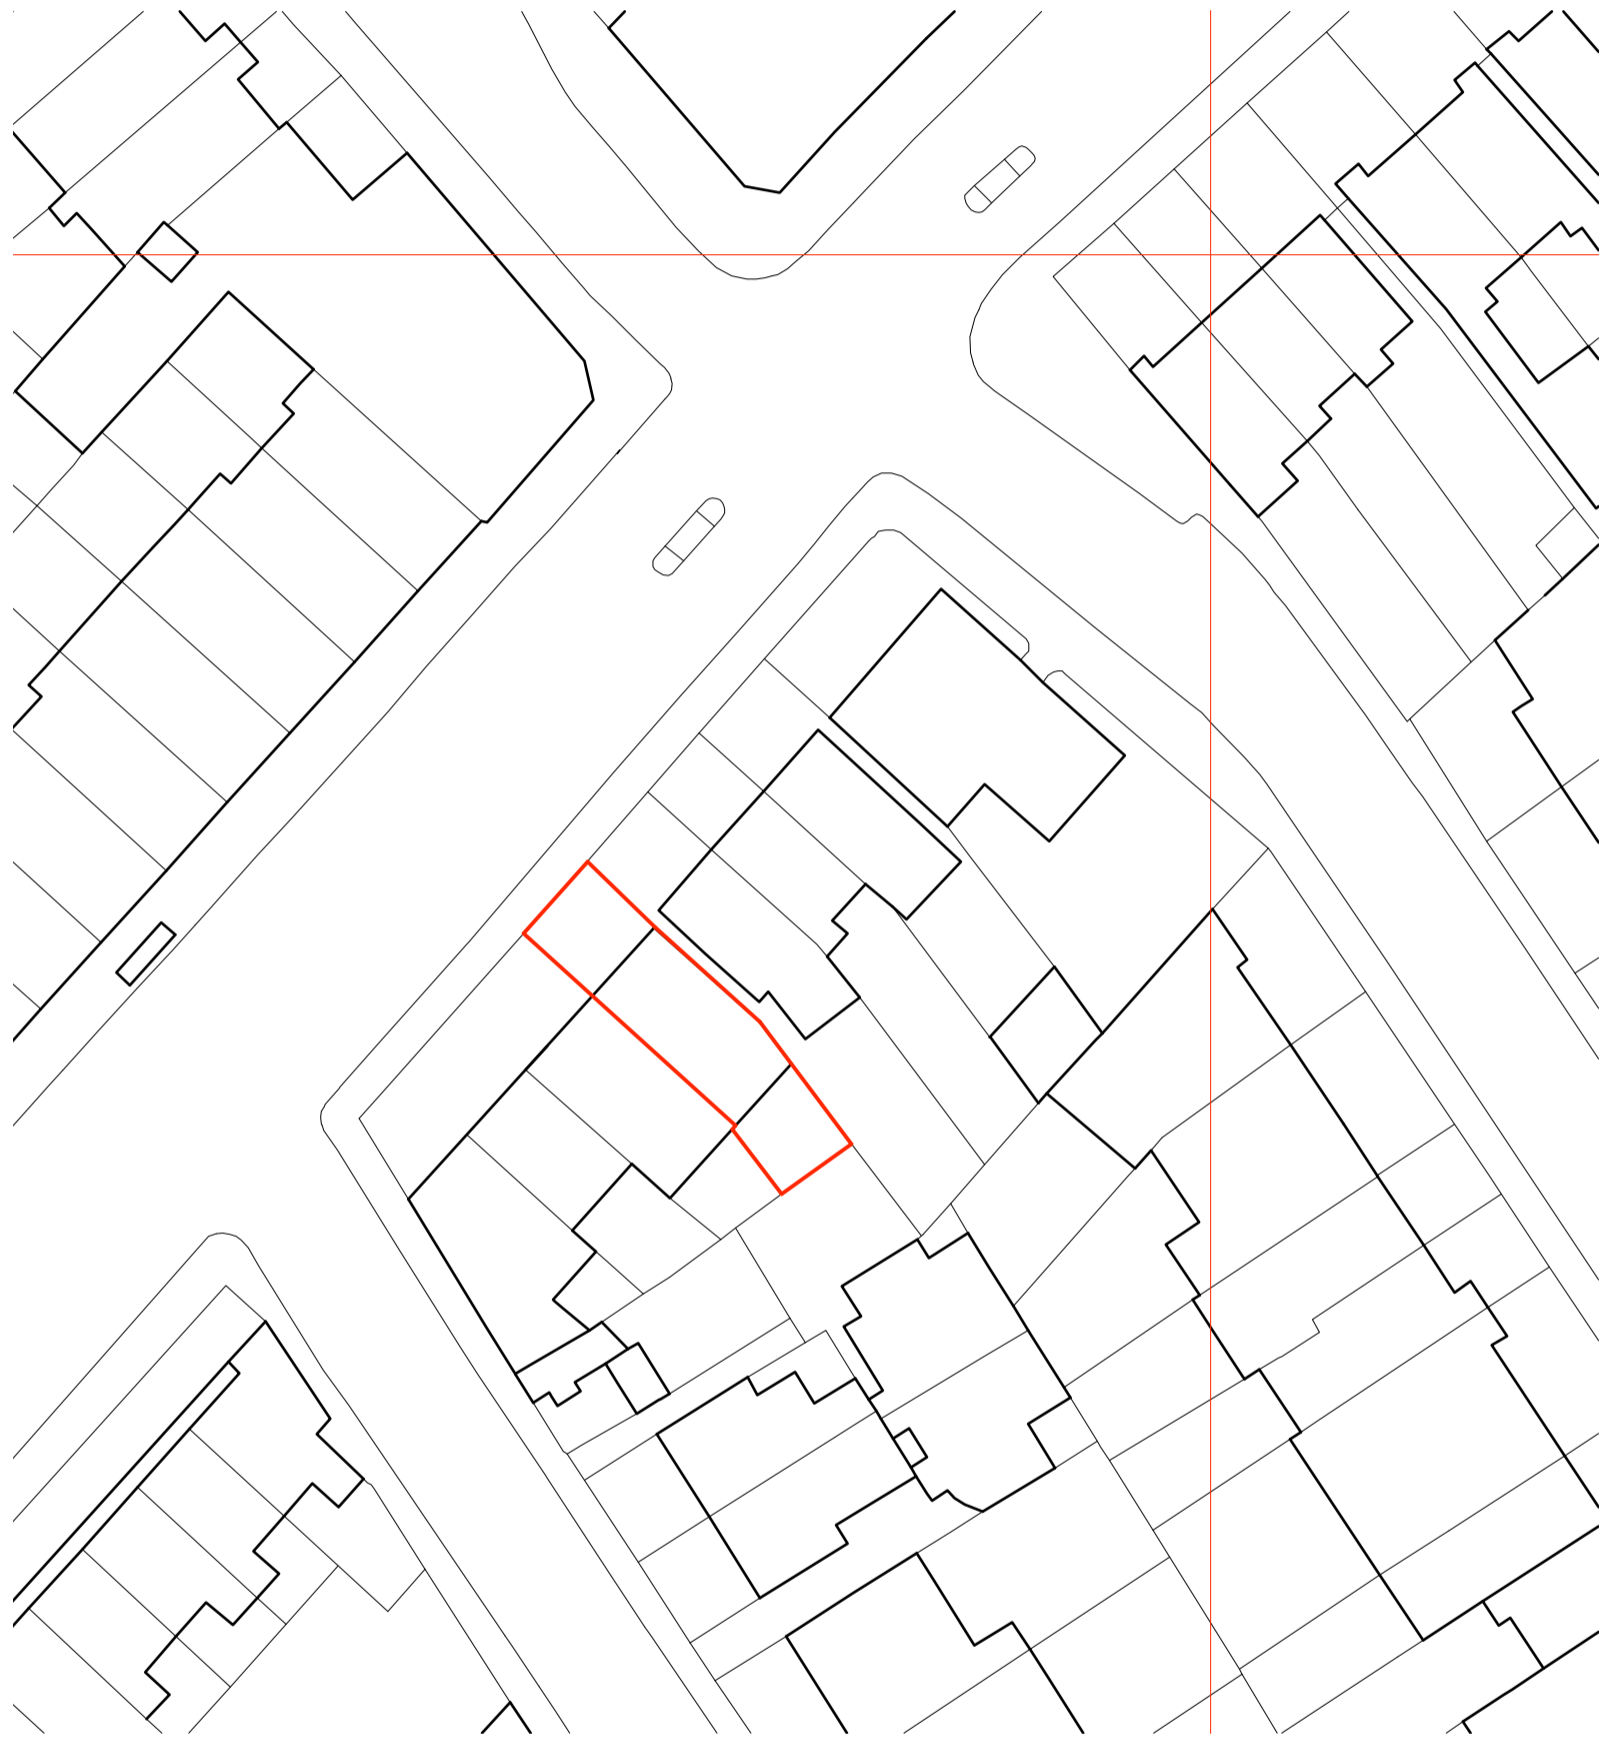

Mapping contents (c) Crown copyright and database rights 2020 Ordnance Survey 100035207


Location Plan

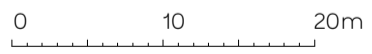

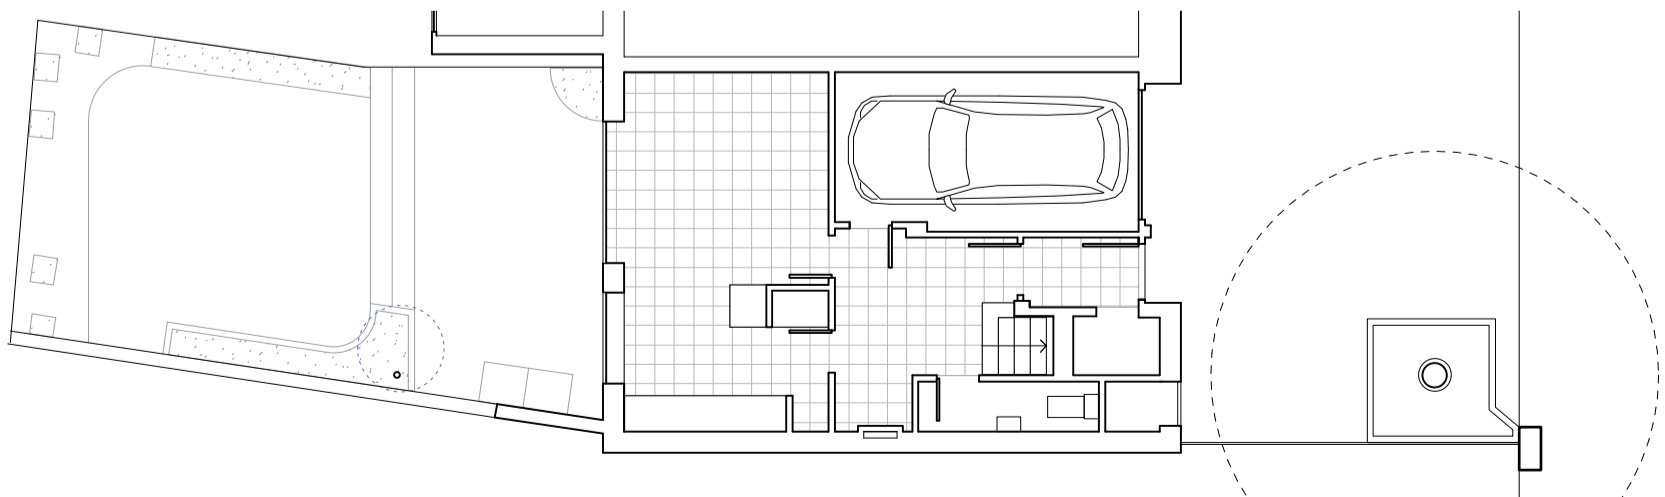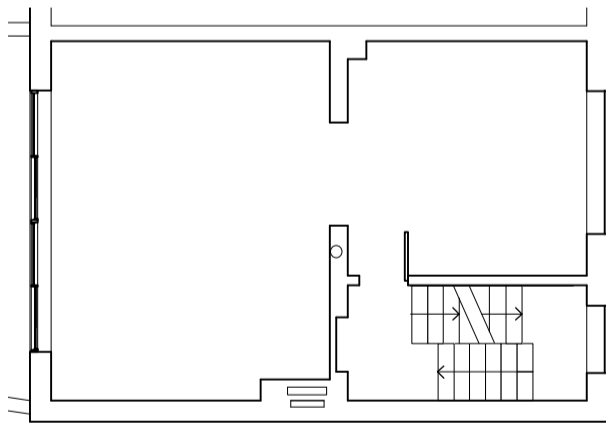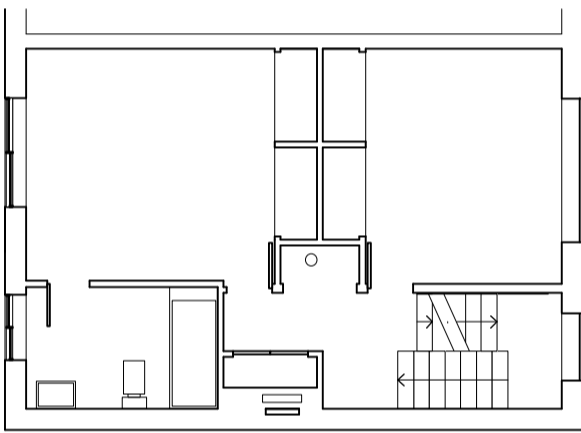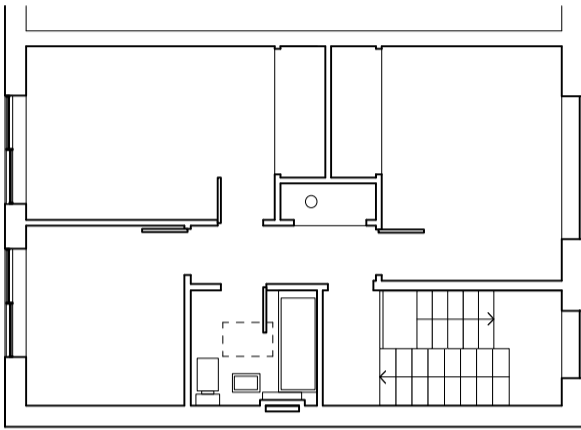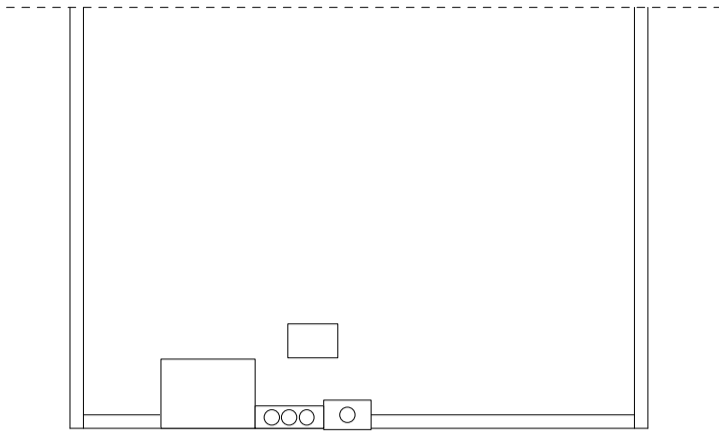


Key


- 1. Living Room
- 2. Sitting Room
- 3. Kitchen & Dining
- 4. Bedroom
- 5. Bathroom
- 6. Dressing Room
- 7. WC
- 8. Utility
- 9. Garden
- 10. Roof garden
- 11. Garage

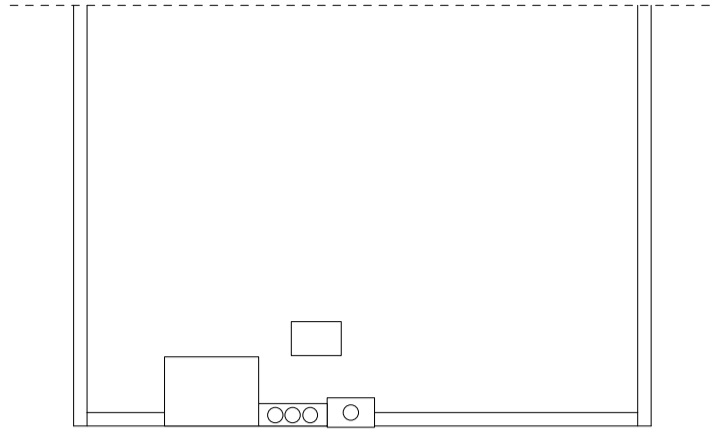


Existing Roof Plan

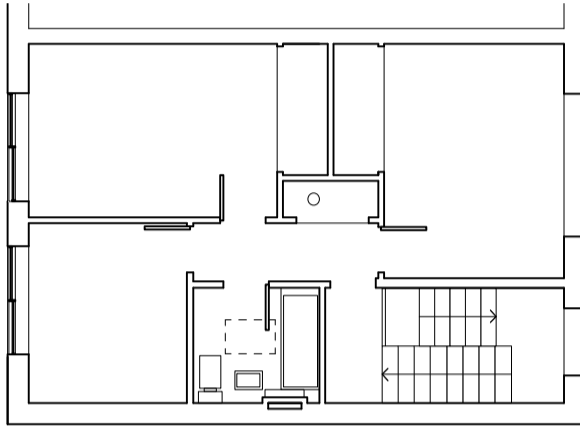


Existing Third Floor Plan

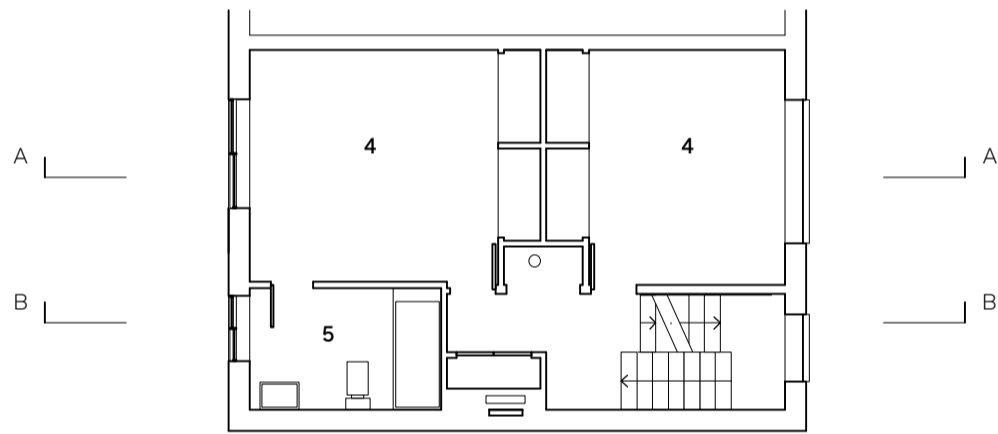

Existing Second Floor Plan





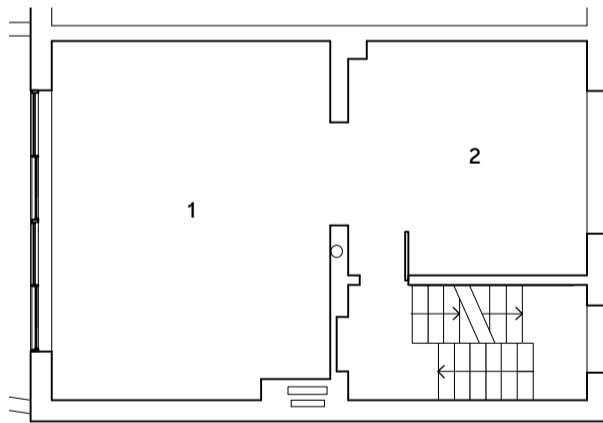


Existing First Floor Plan

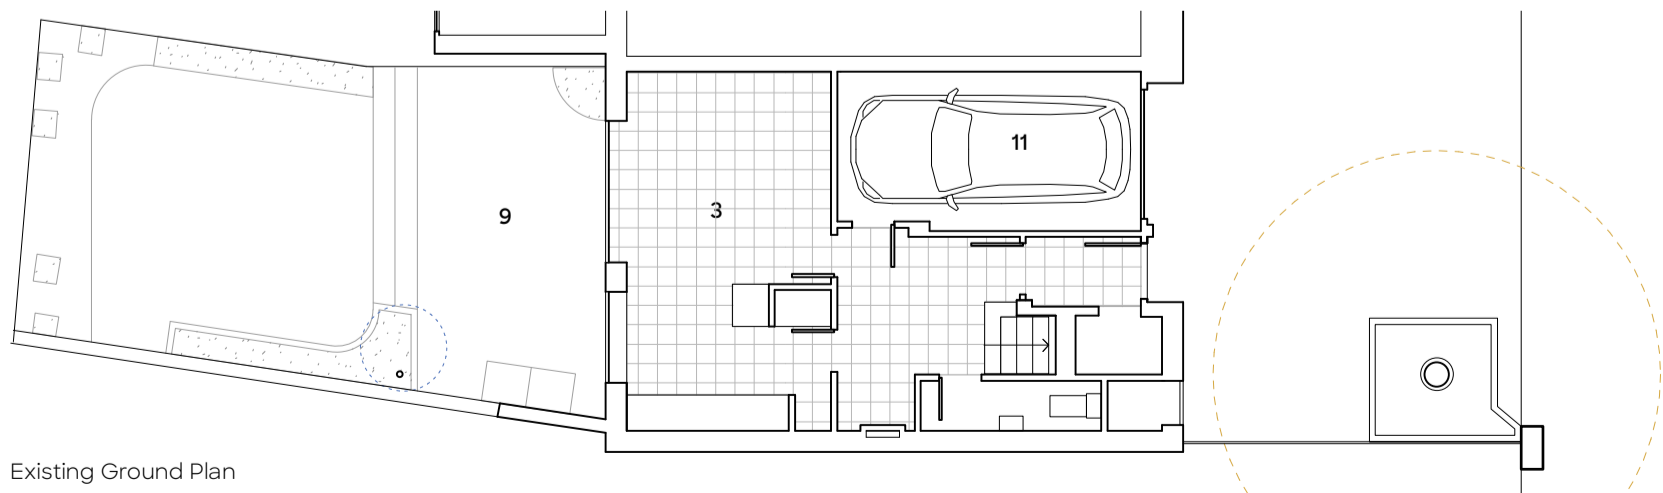


Existing Ground Plan



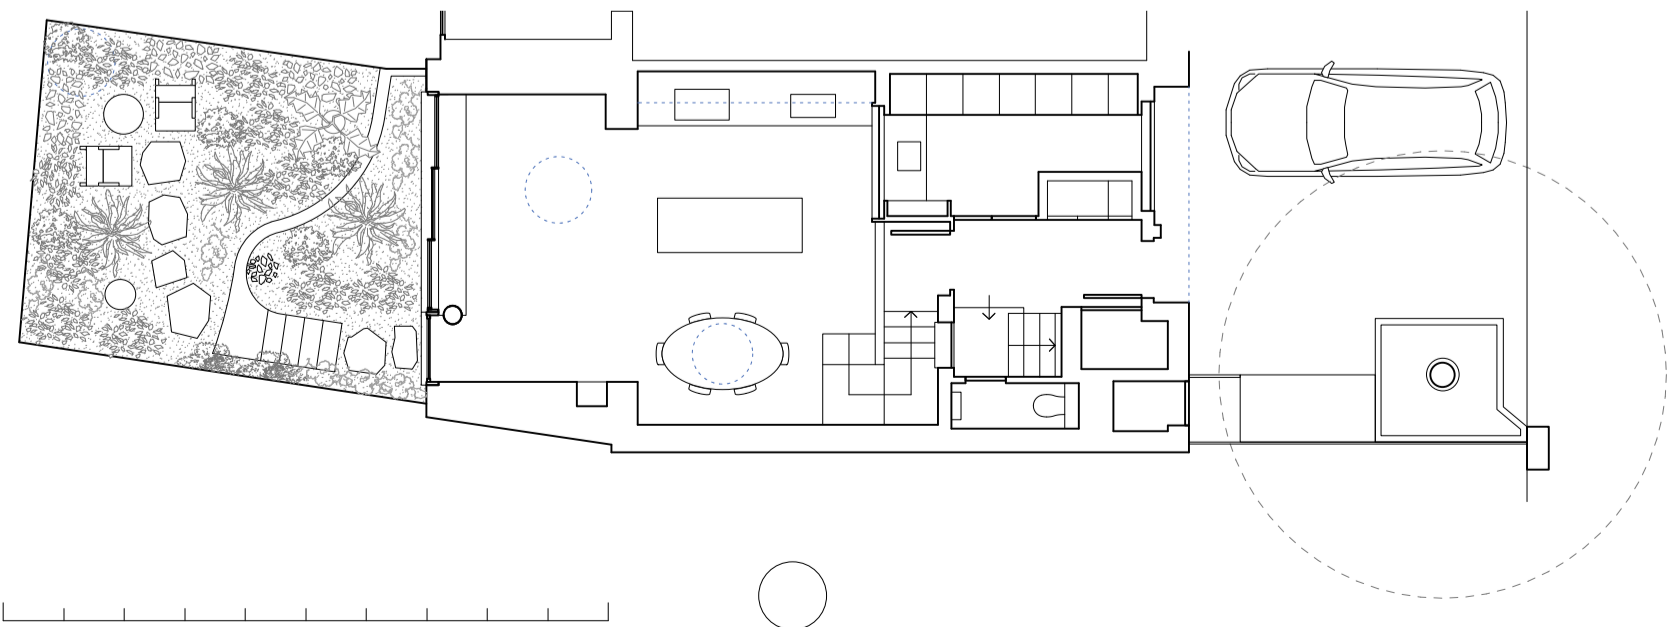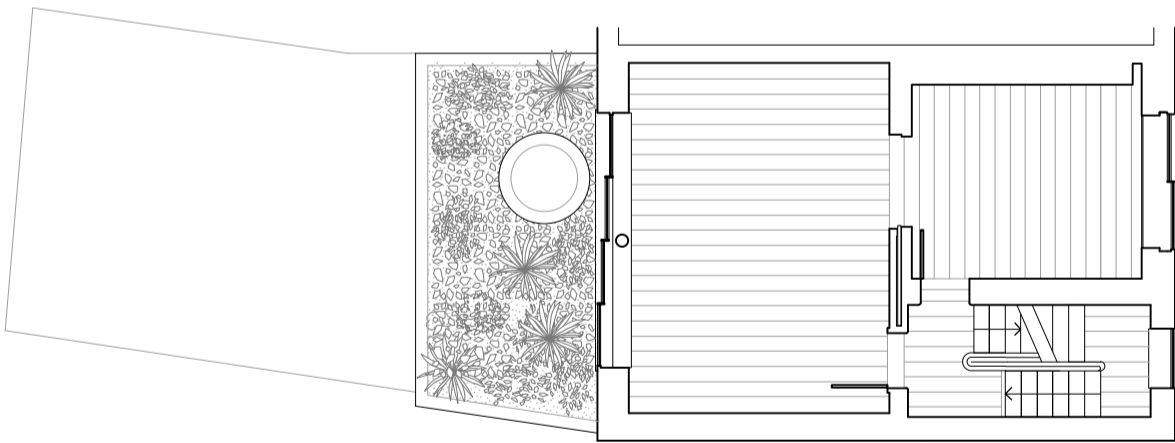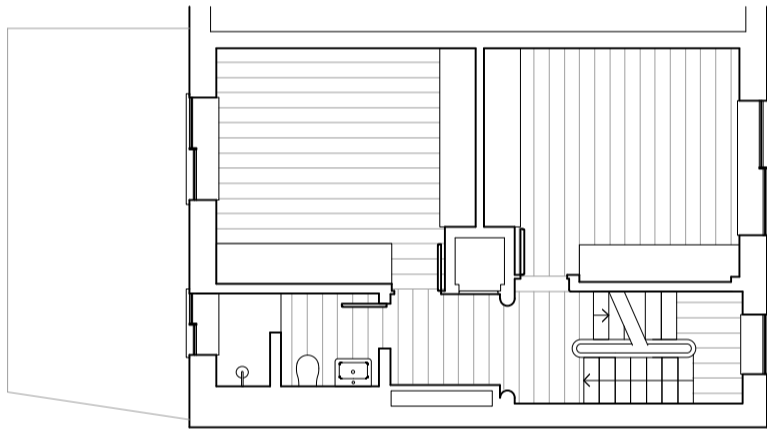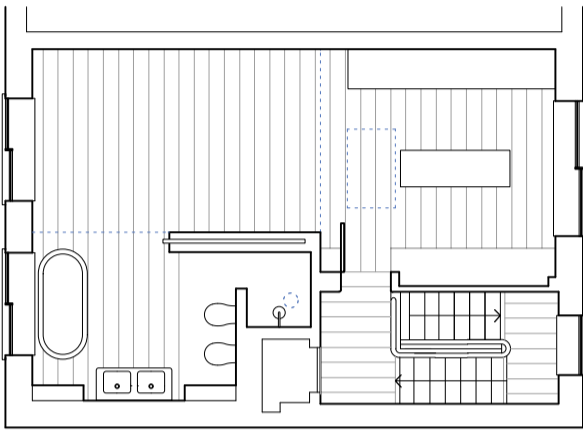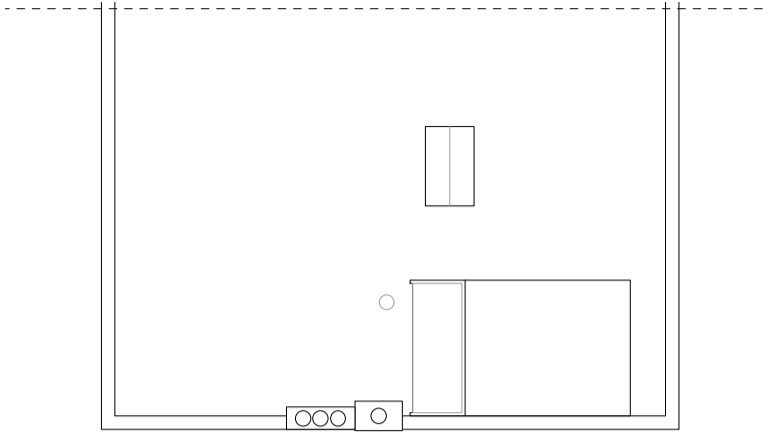


Key


- 1. Living Room
- 2. Film Room
- 3. Kitchen & Dining
- 4. Bedroom
- 5. Bathroom
- 6. Dressing Room
- 7. WC
- 8. Utility
- 9. Garden
- 10. Roof garden
- 11. Garage

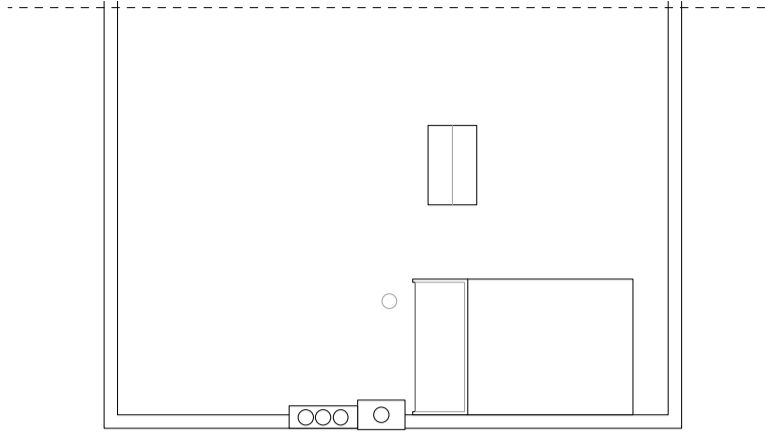


Proposed Roof Plan

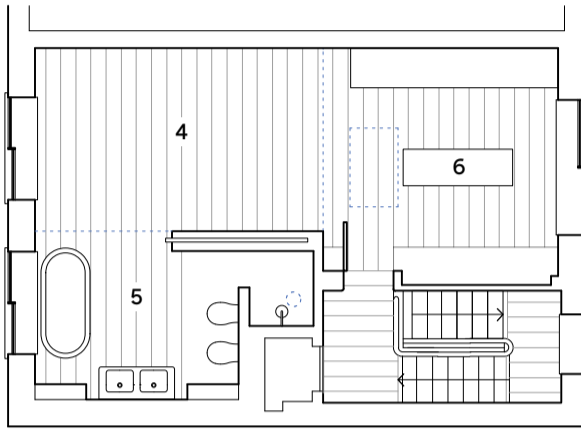


Proposed Third Floor Plan

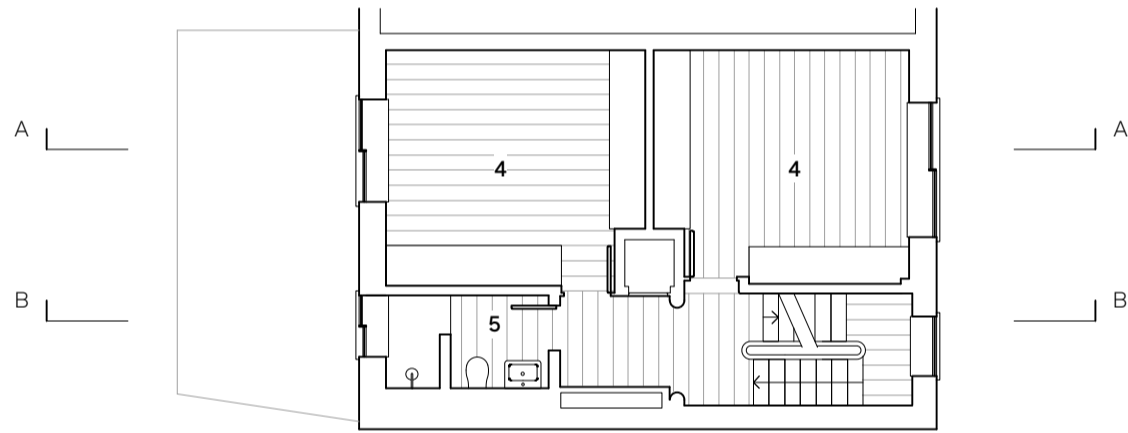

Proposed Second Floor Plan

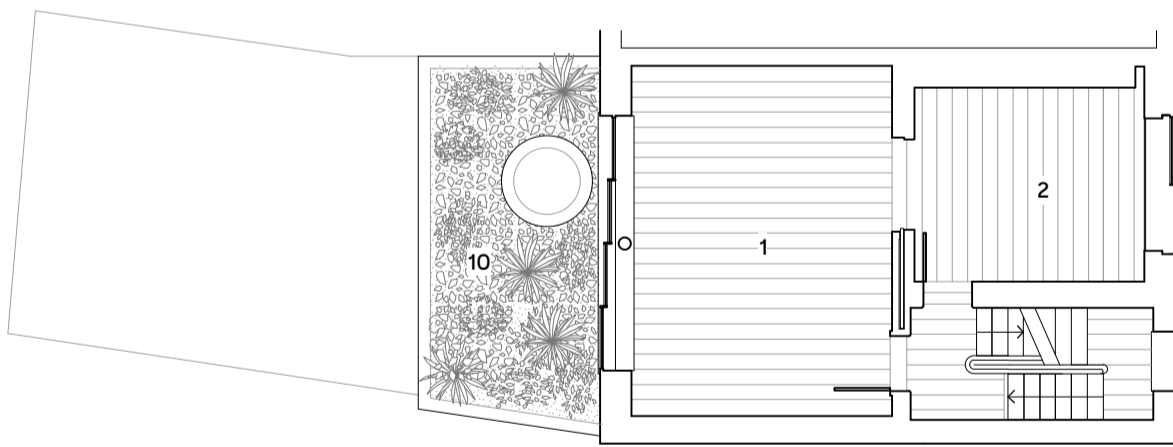

Proposed First Floor Plan

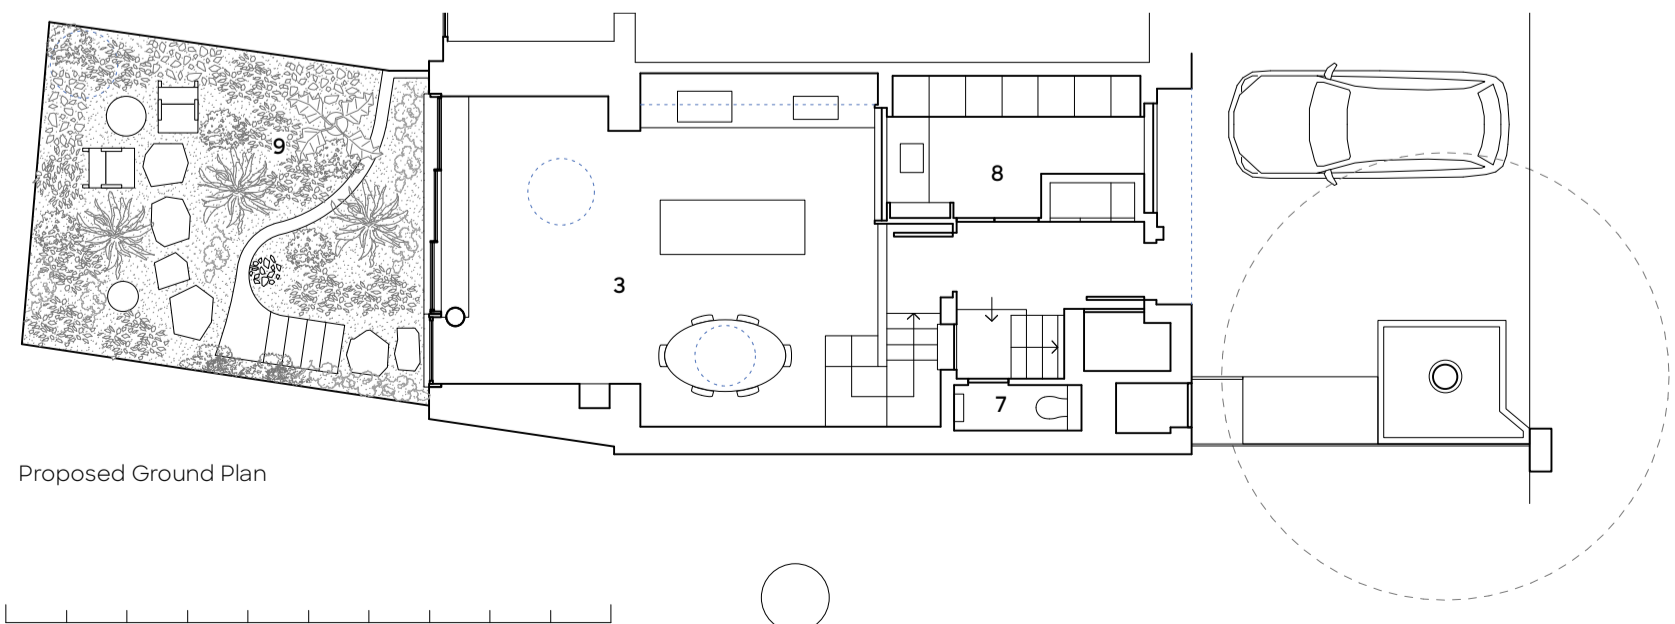

Proposed Ground Plan




Proposed Front Elevation






Proposed Rear Elevation



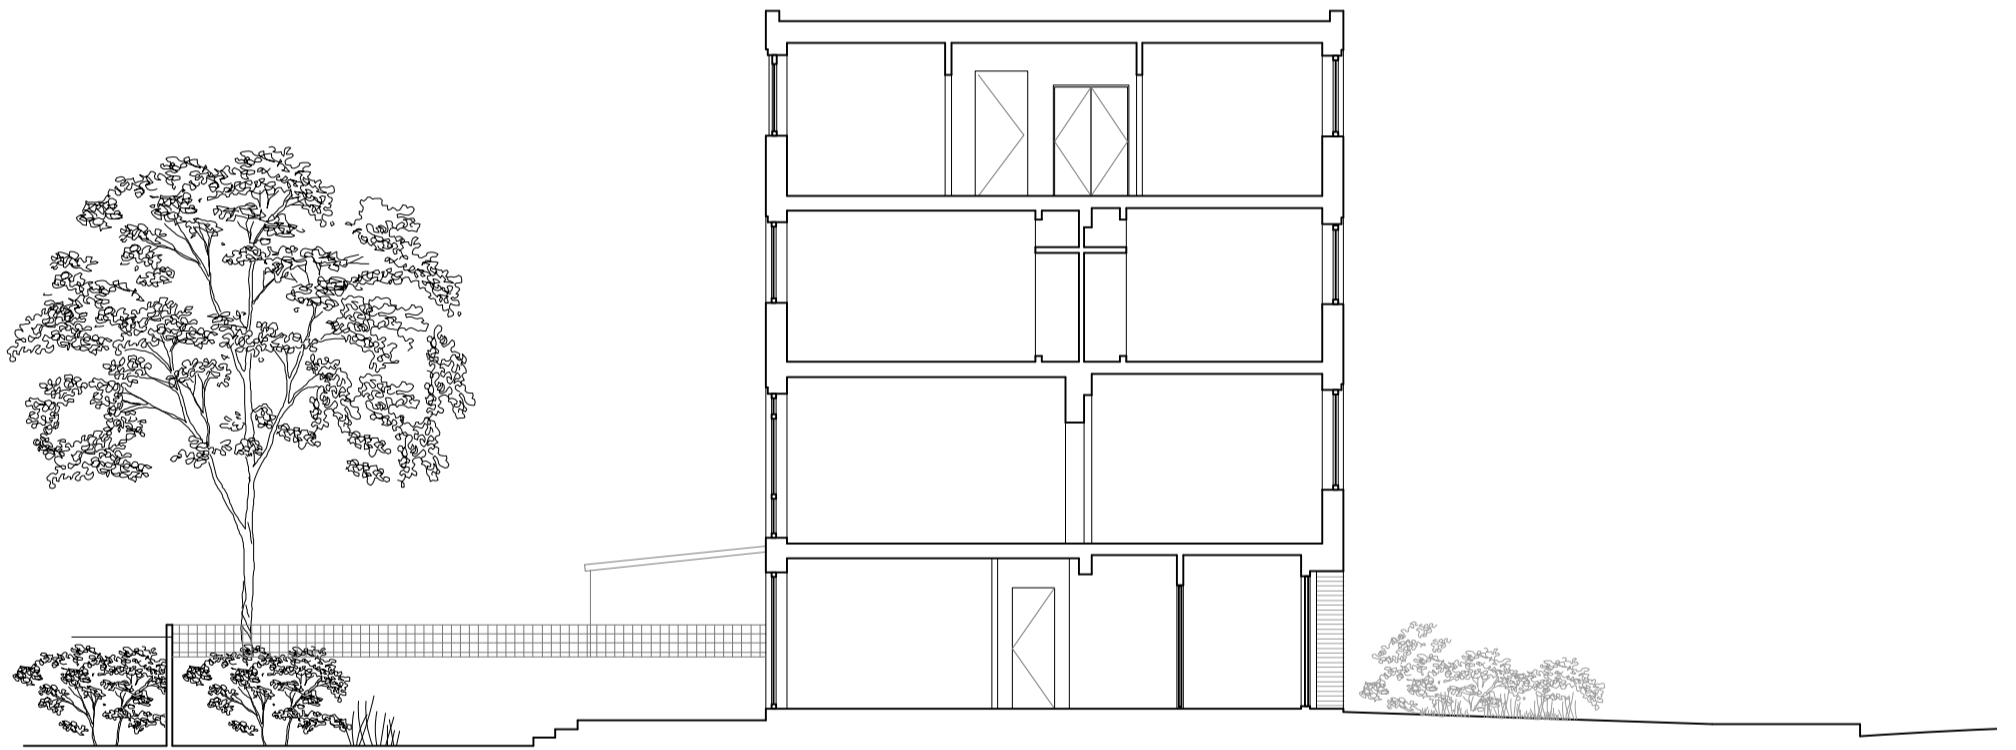


Existing Section AA

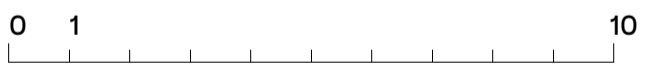


Key

- 1. Living Room
- 2. Film Room
- 3. Kitchen & Dining
- 4. Bedroom
- 5. Bathroom
- 6. Dressing Room
- 7. WC
- 8. Utility
- 9. Garden
- 10. Roof garden
- 11. Garage

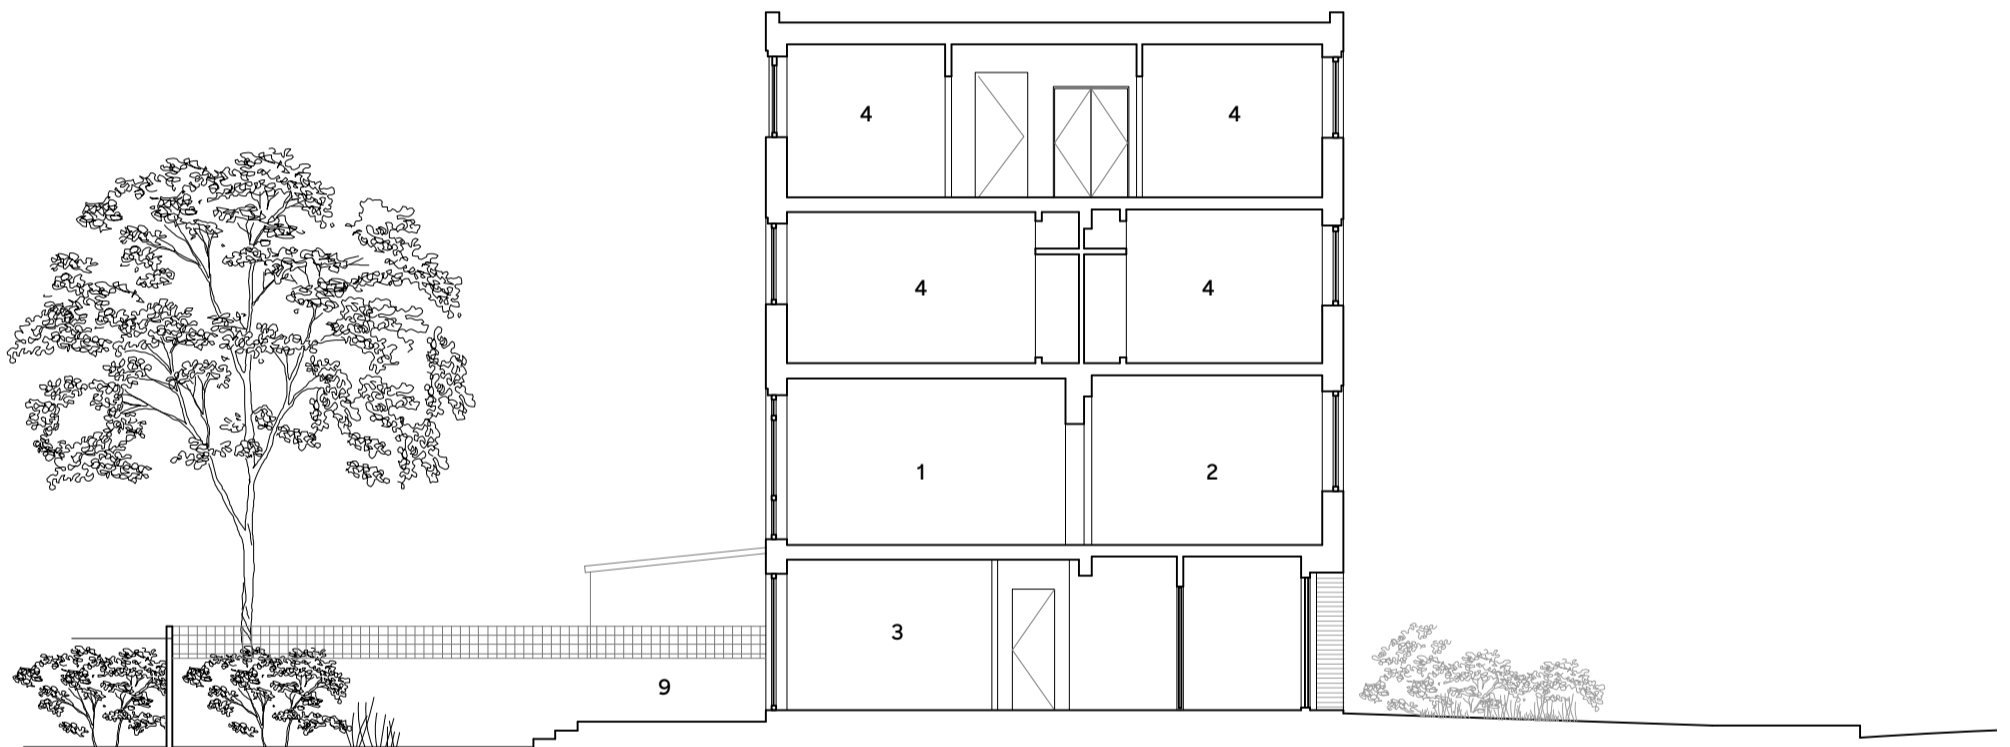

Existing Section AA



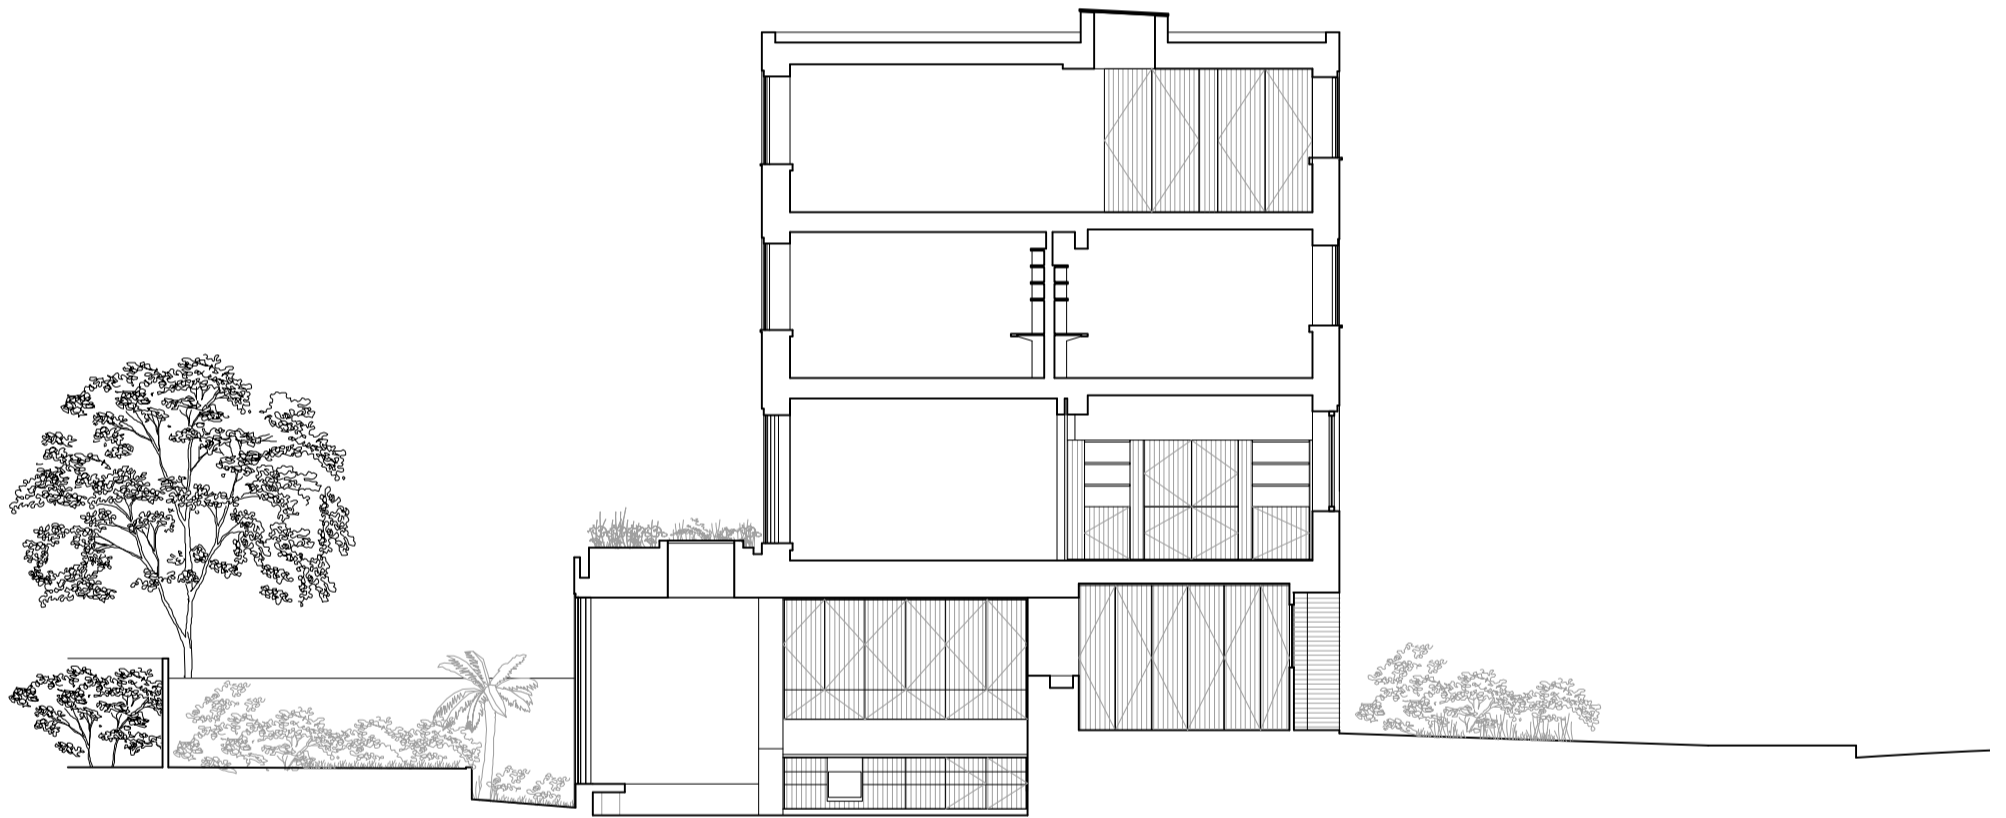


Proposed Section AA





Key

- 1. Living Room
- 2. Film Room
- 3. Kitchen & Dining
- 4. Bedroom
- 5. Bathroom
- 6. Dressing Room
- 7. WC
- 8. Utility
- 9. Garden
- 10. Roof garden
- 11. Garage

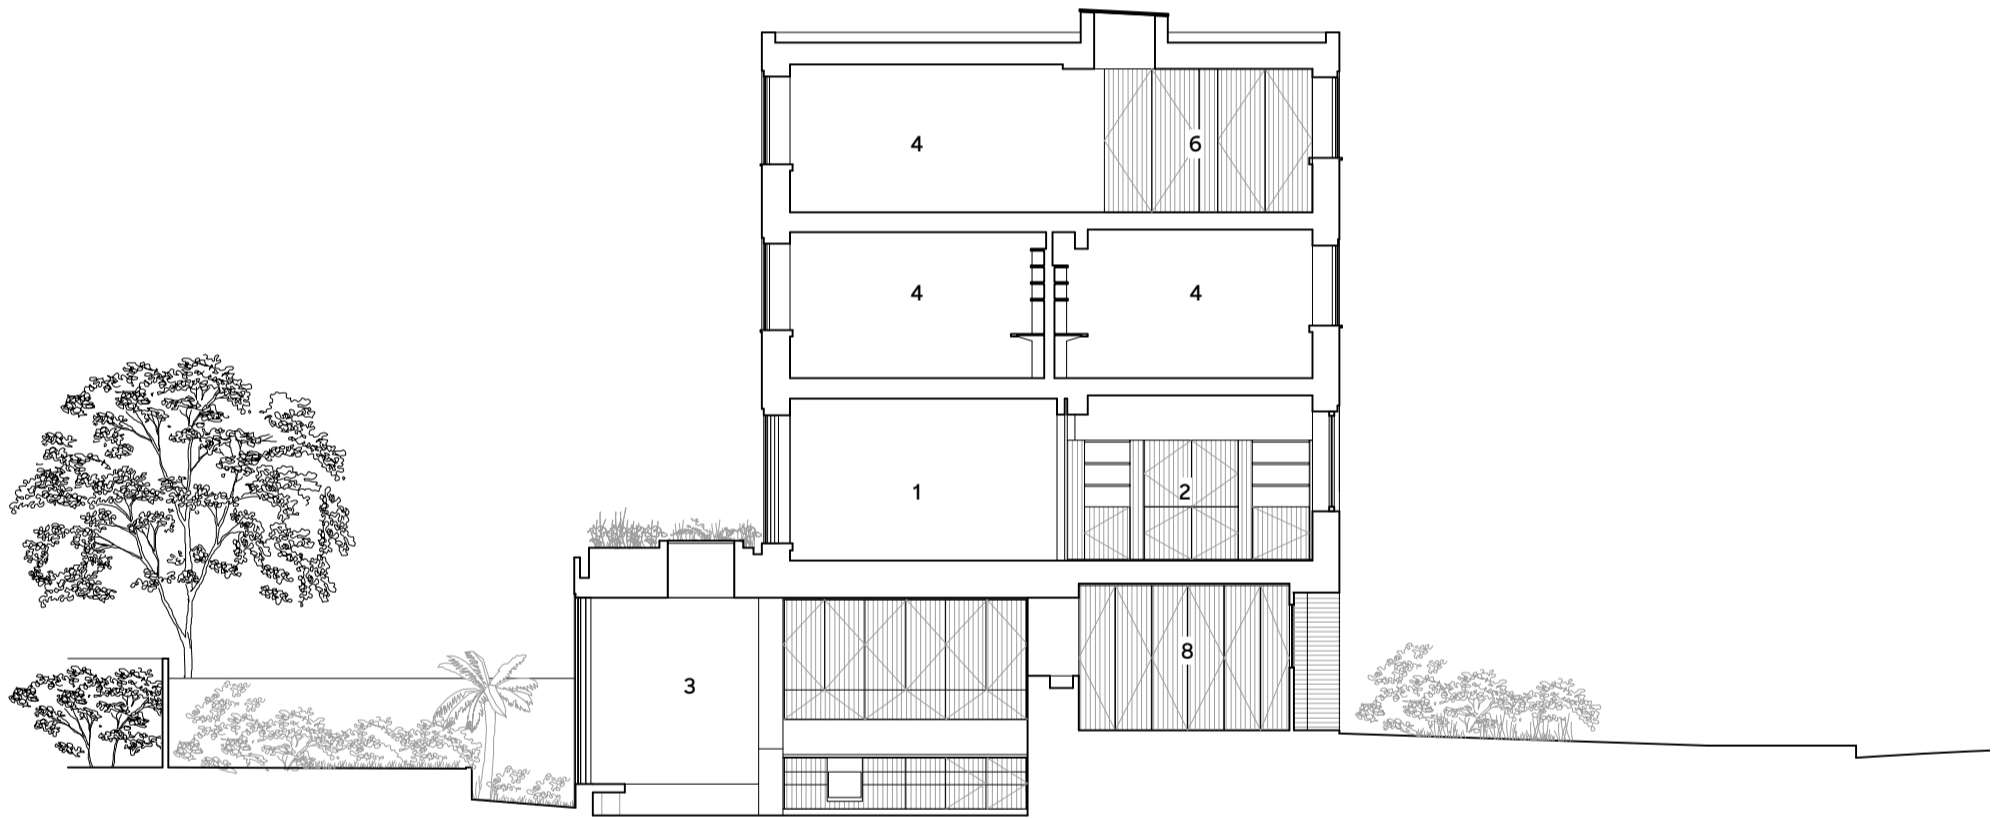

Proposed Section AA

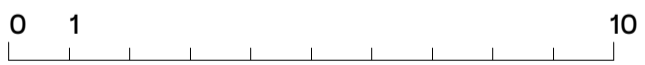

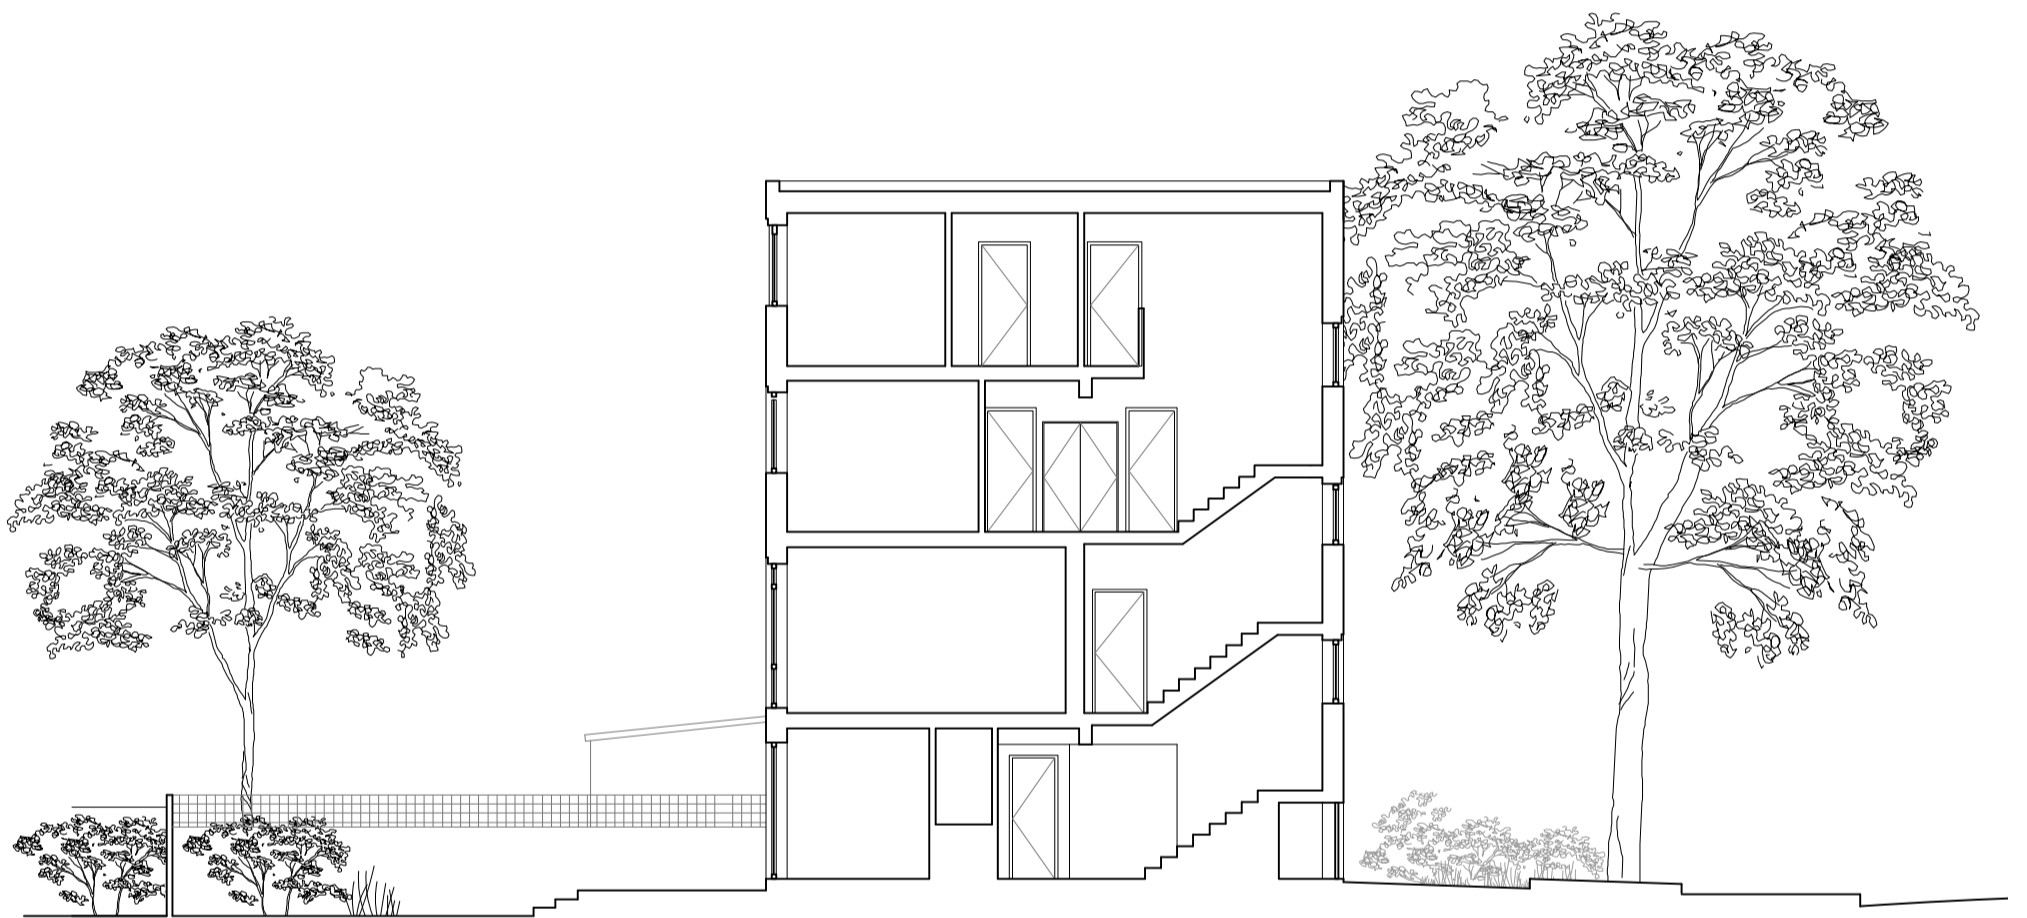


Existing Section BB




Key

- 1. Living Room
- 2. Film Room
- 3. Kitchen & Dining
- 4. Bedroom
- 5. Bathroom
- 6. Dressing Room
- 7. WC
- 8. Utility
- 9. Garden
- 10. Roof garden
- 11. Garage

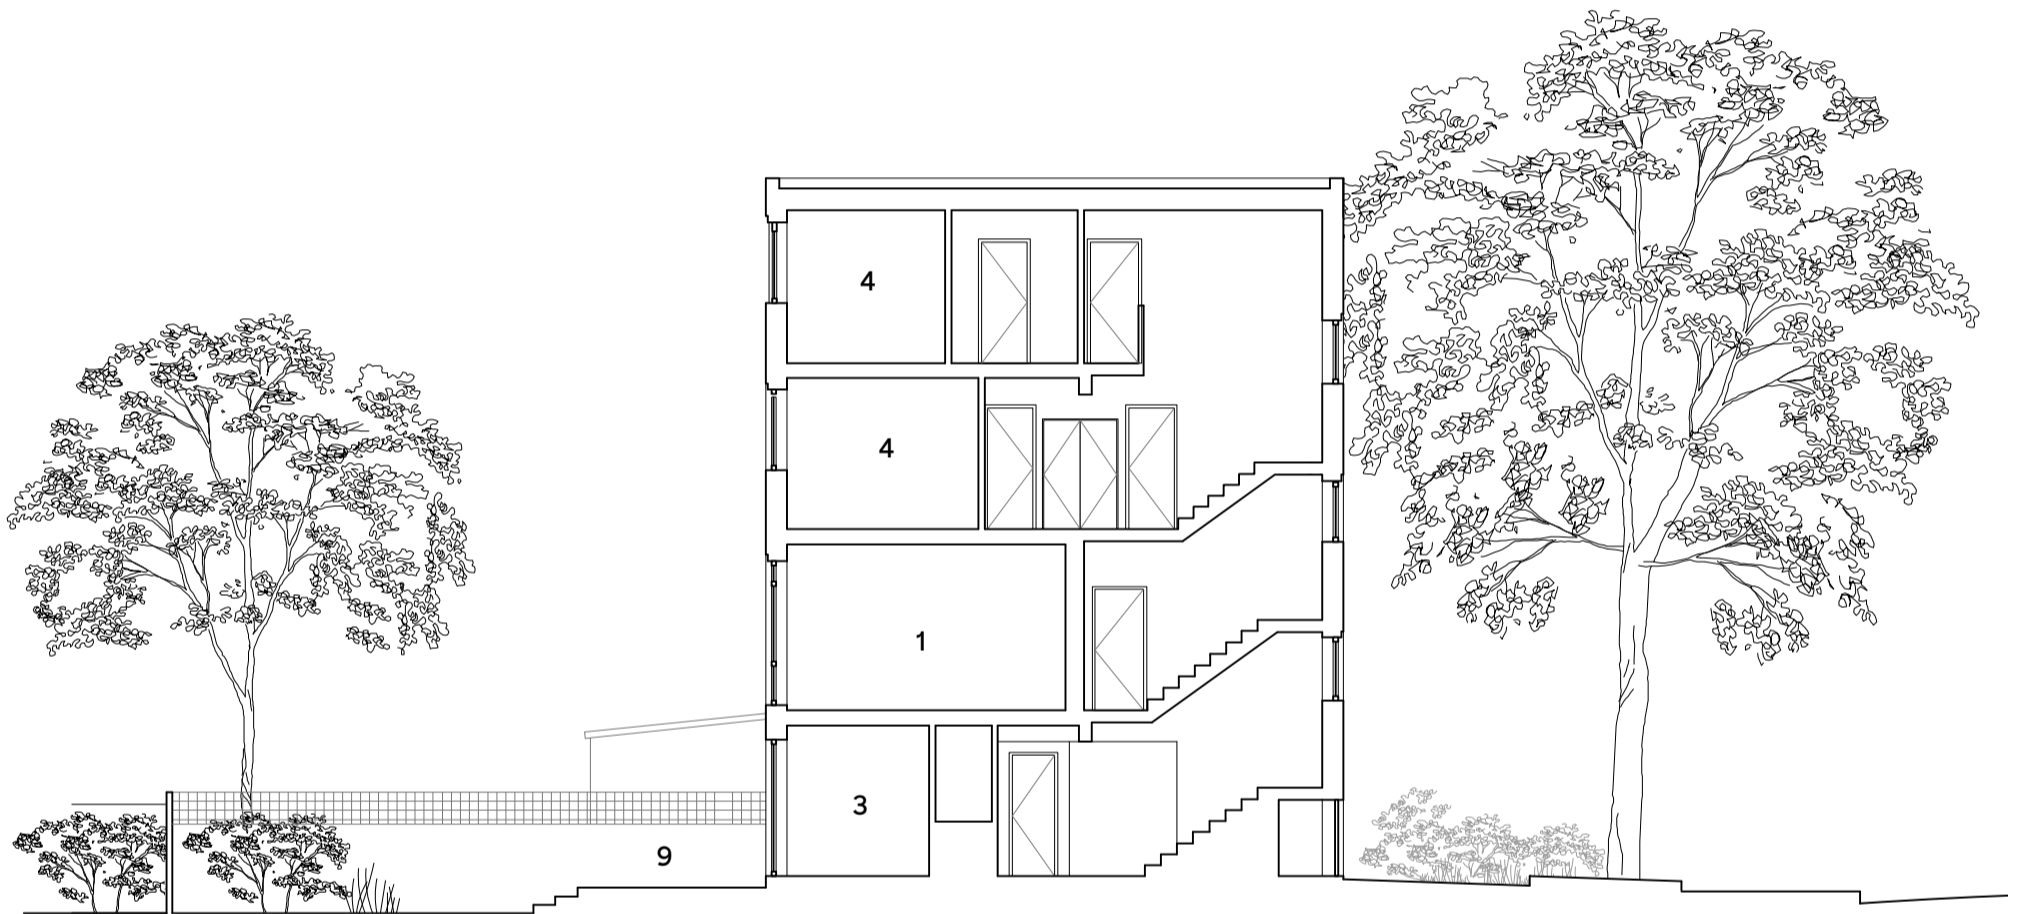


Existing Section BB



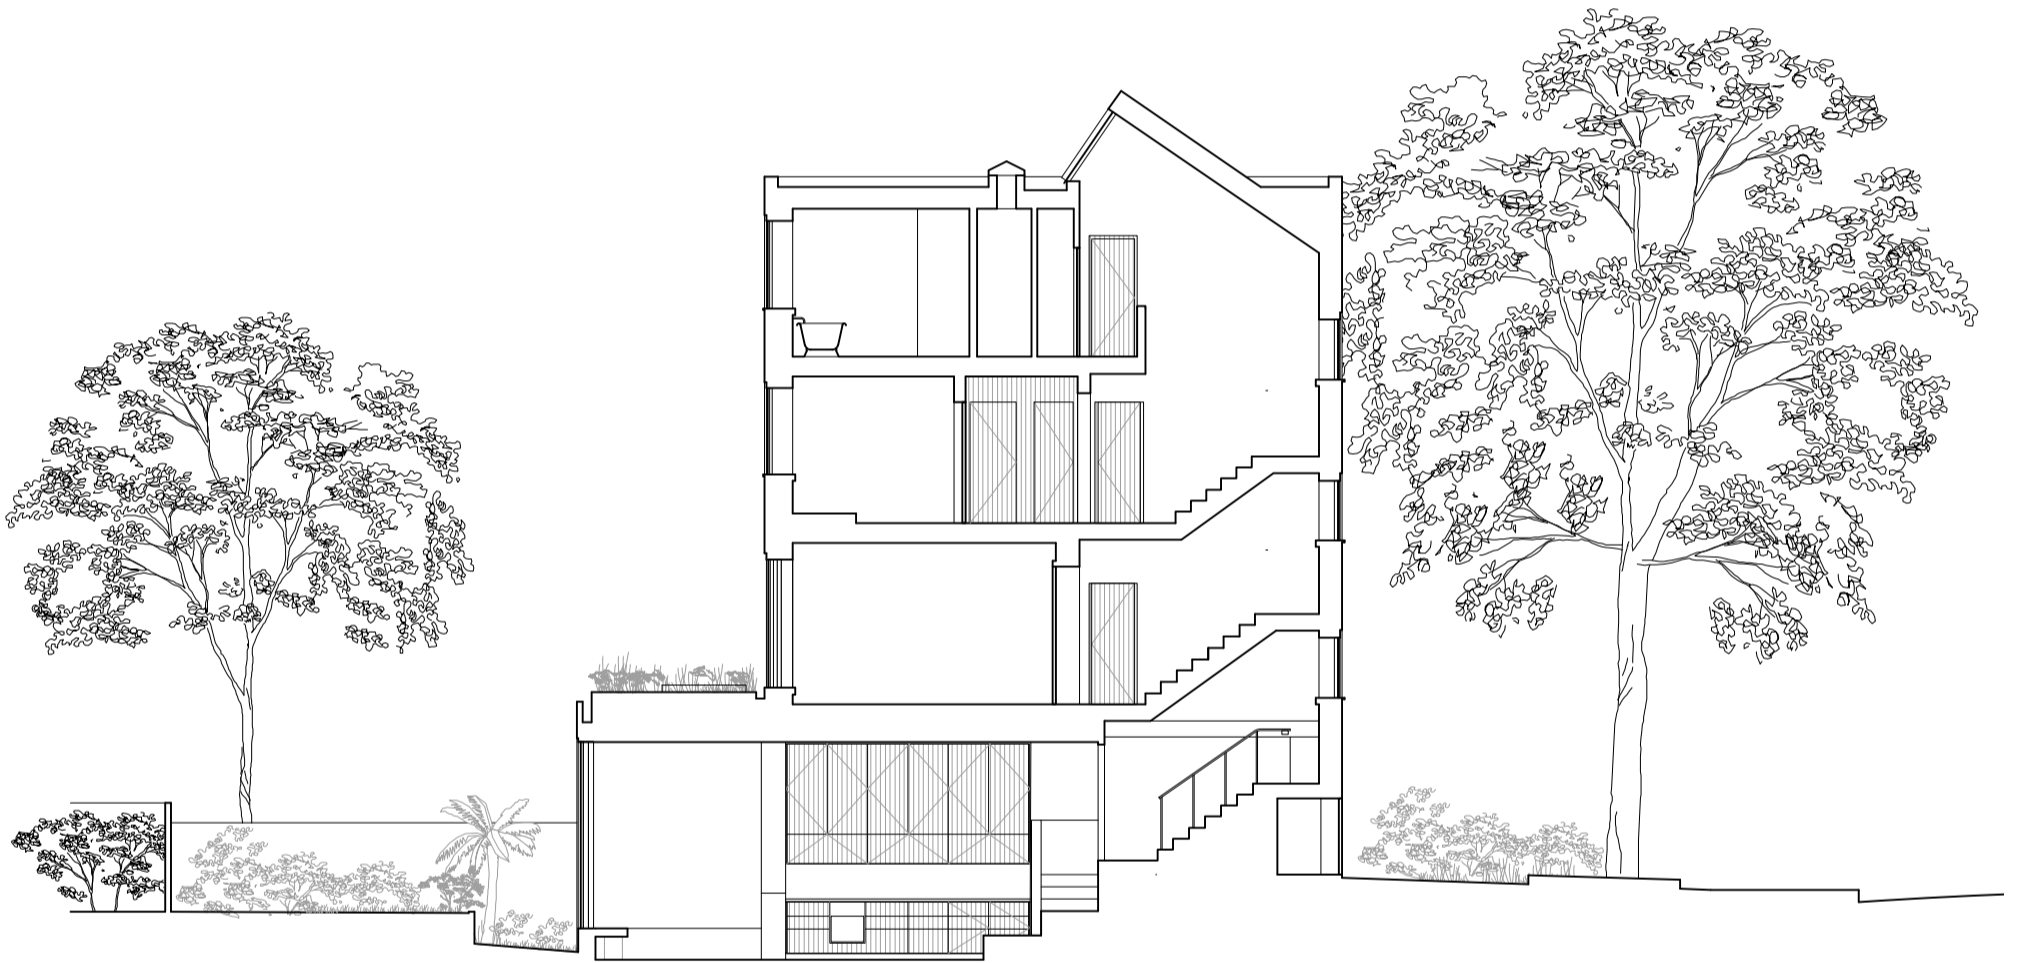


Proposed Section BB

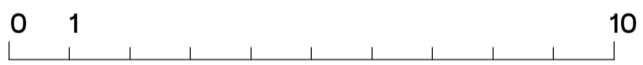

Key

- 1. Living Room
- 2. Film Room
- 3. Kitchen & Dining
- 4. Bedroom
- 5. Bathroom
- 6. Dressing Room
- 7. WC
- 8. Utility
- 9. Garden
- 10. Roof garden
- 11. Garage

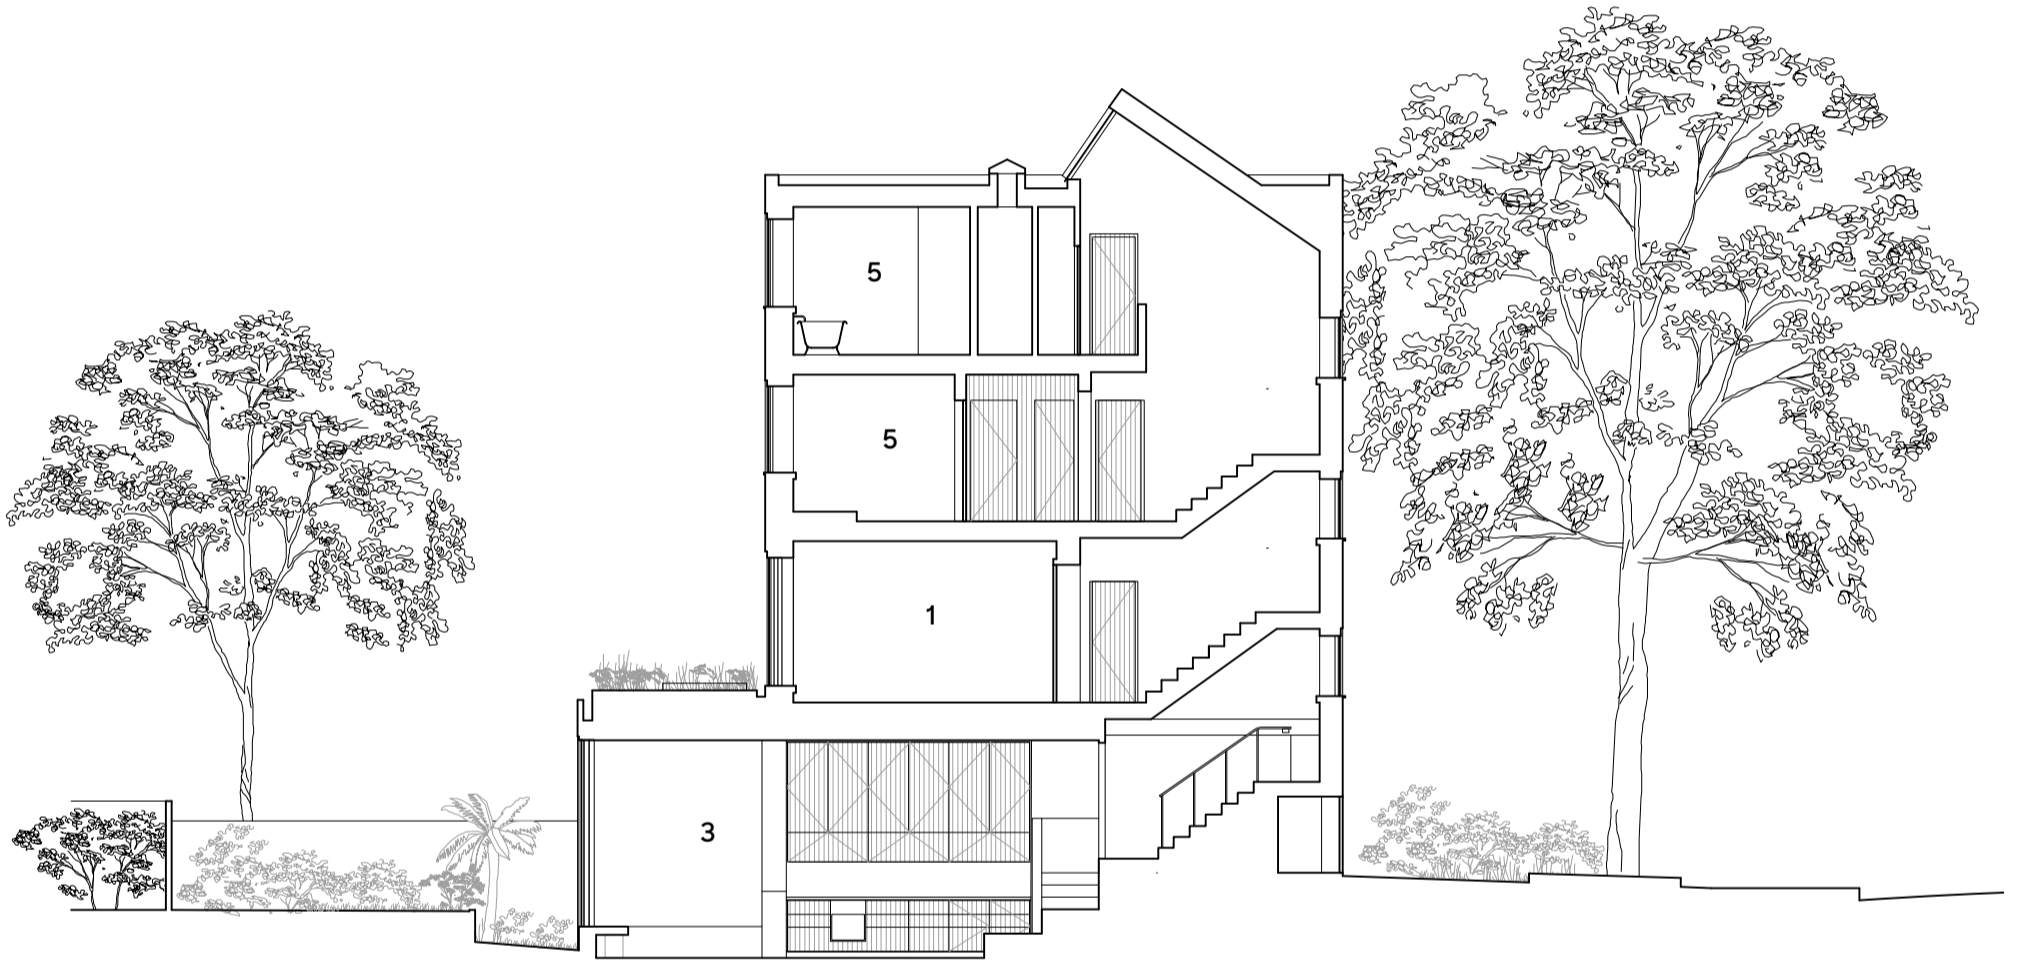

Proposed Section BB

