




1F PLAN

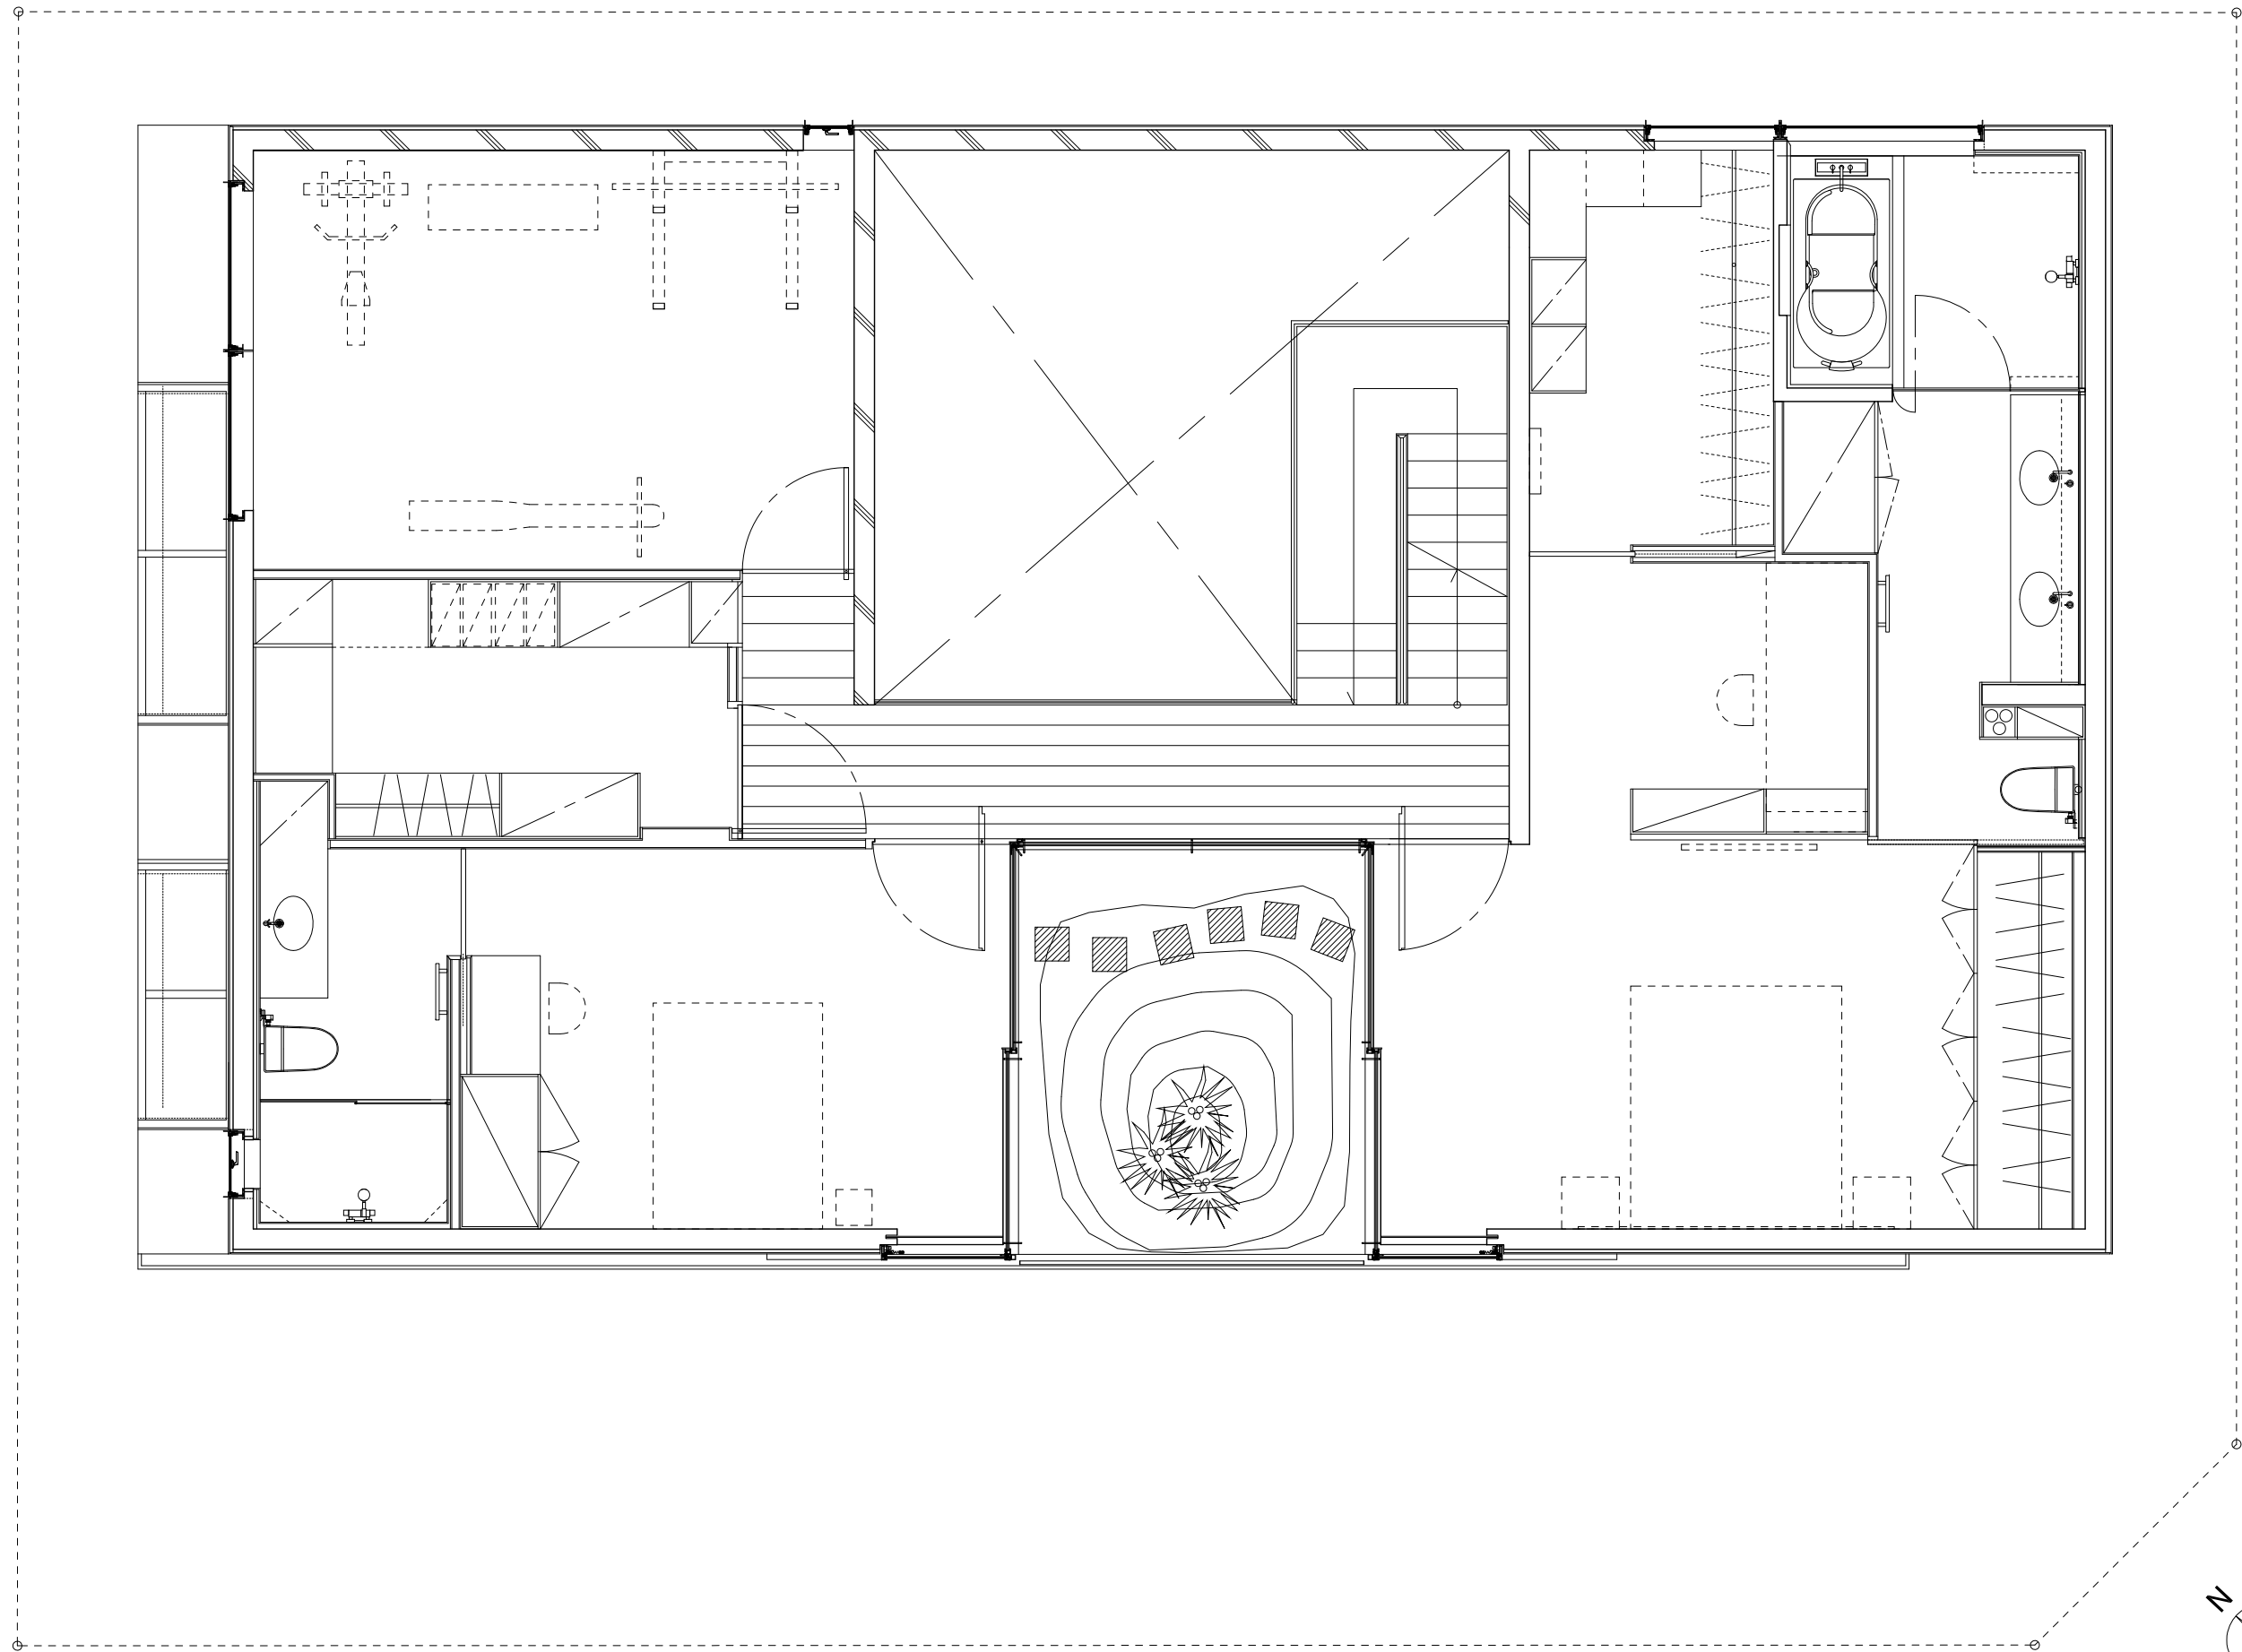



2F PLAN

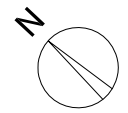

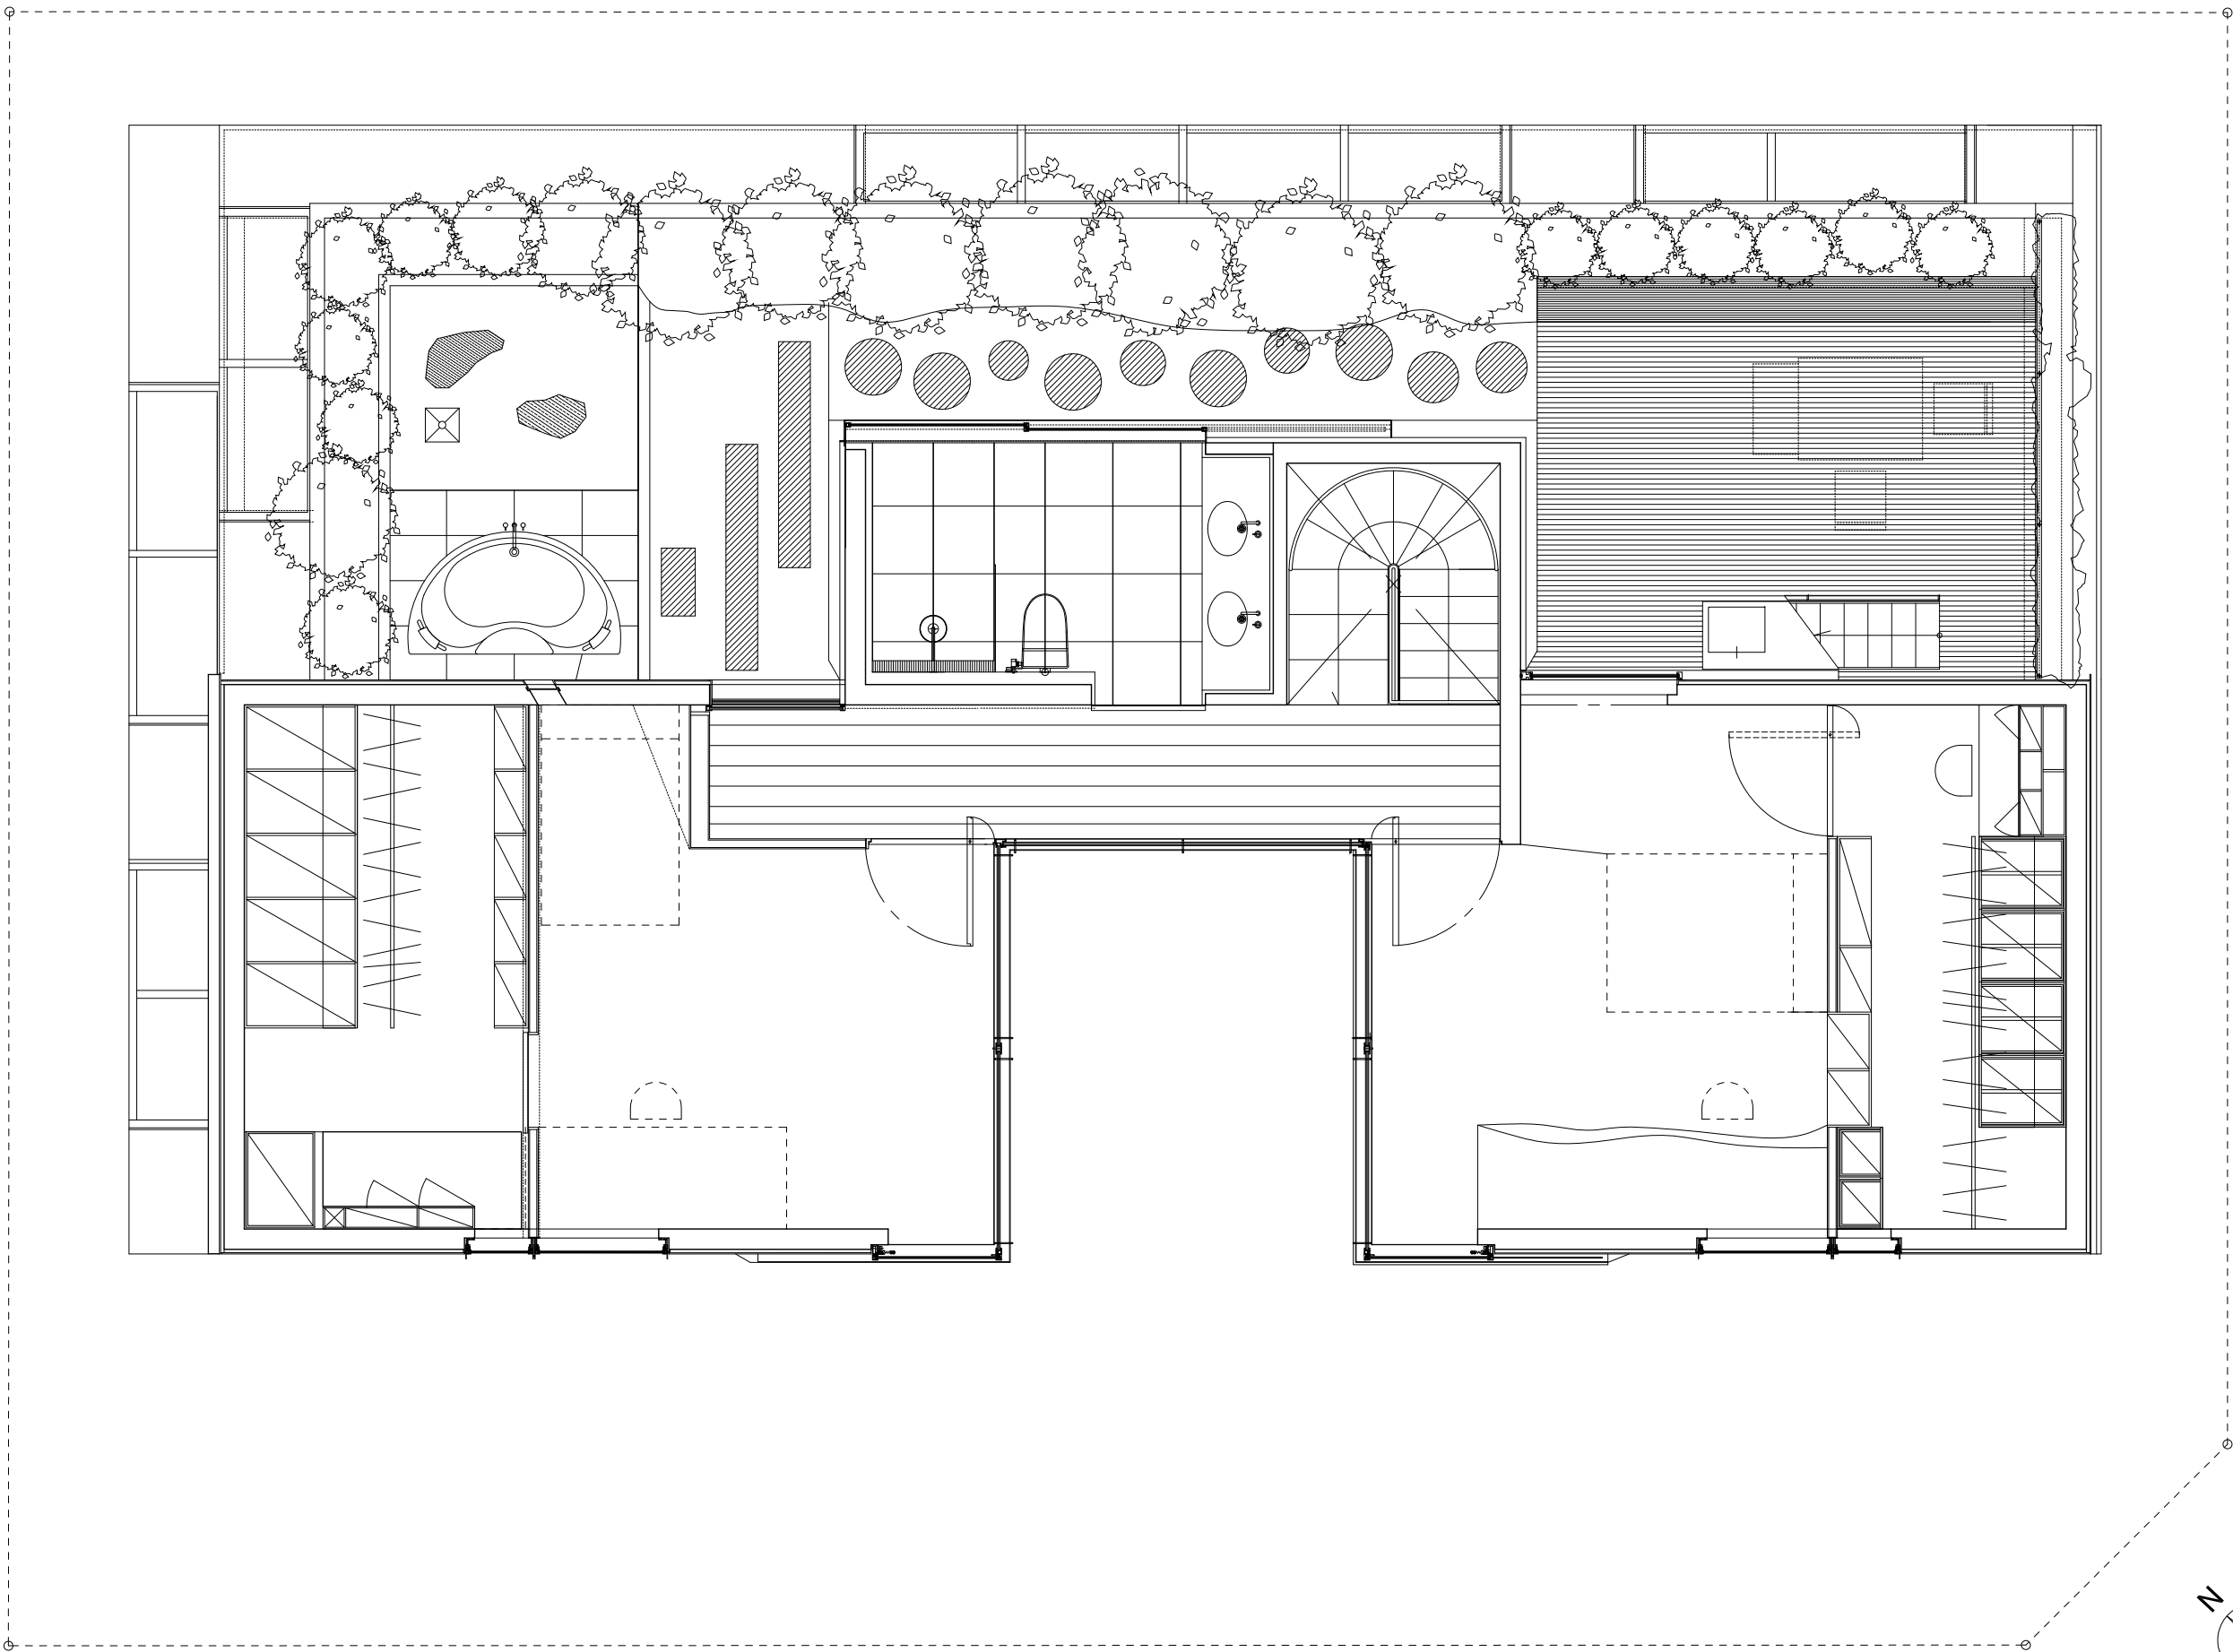



3F PLAN

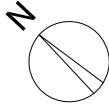

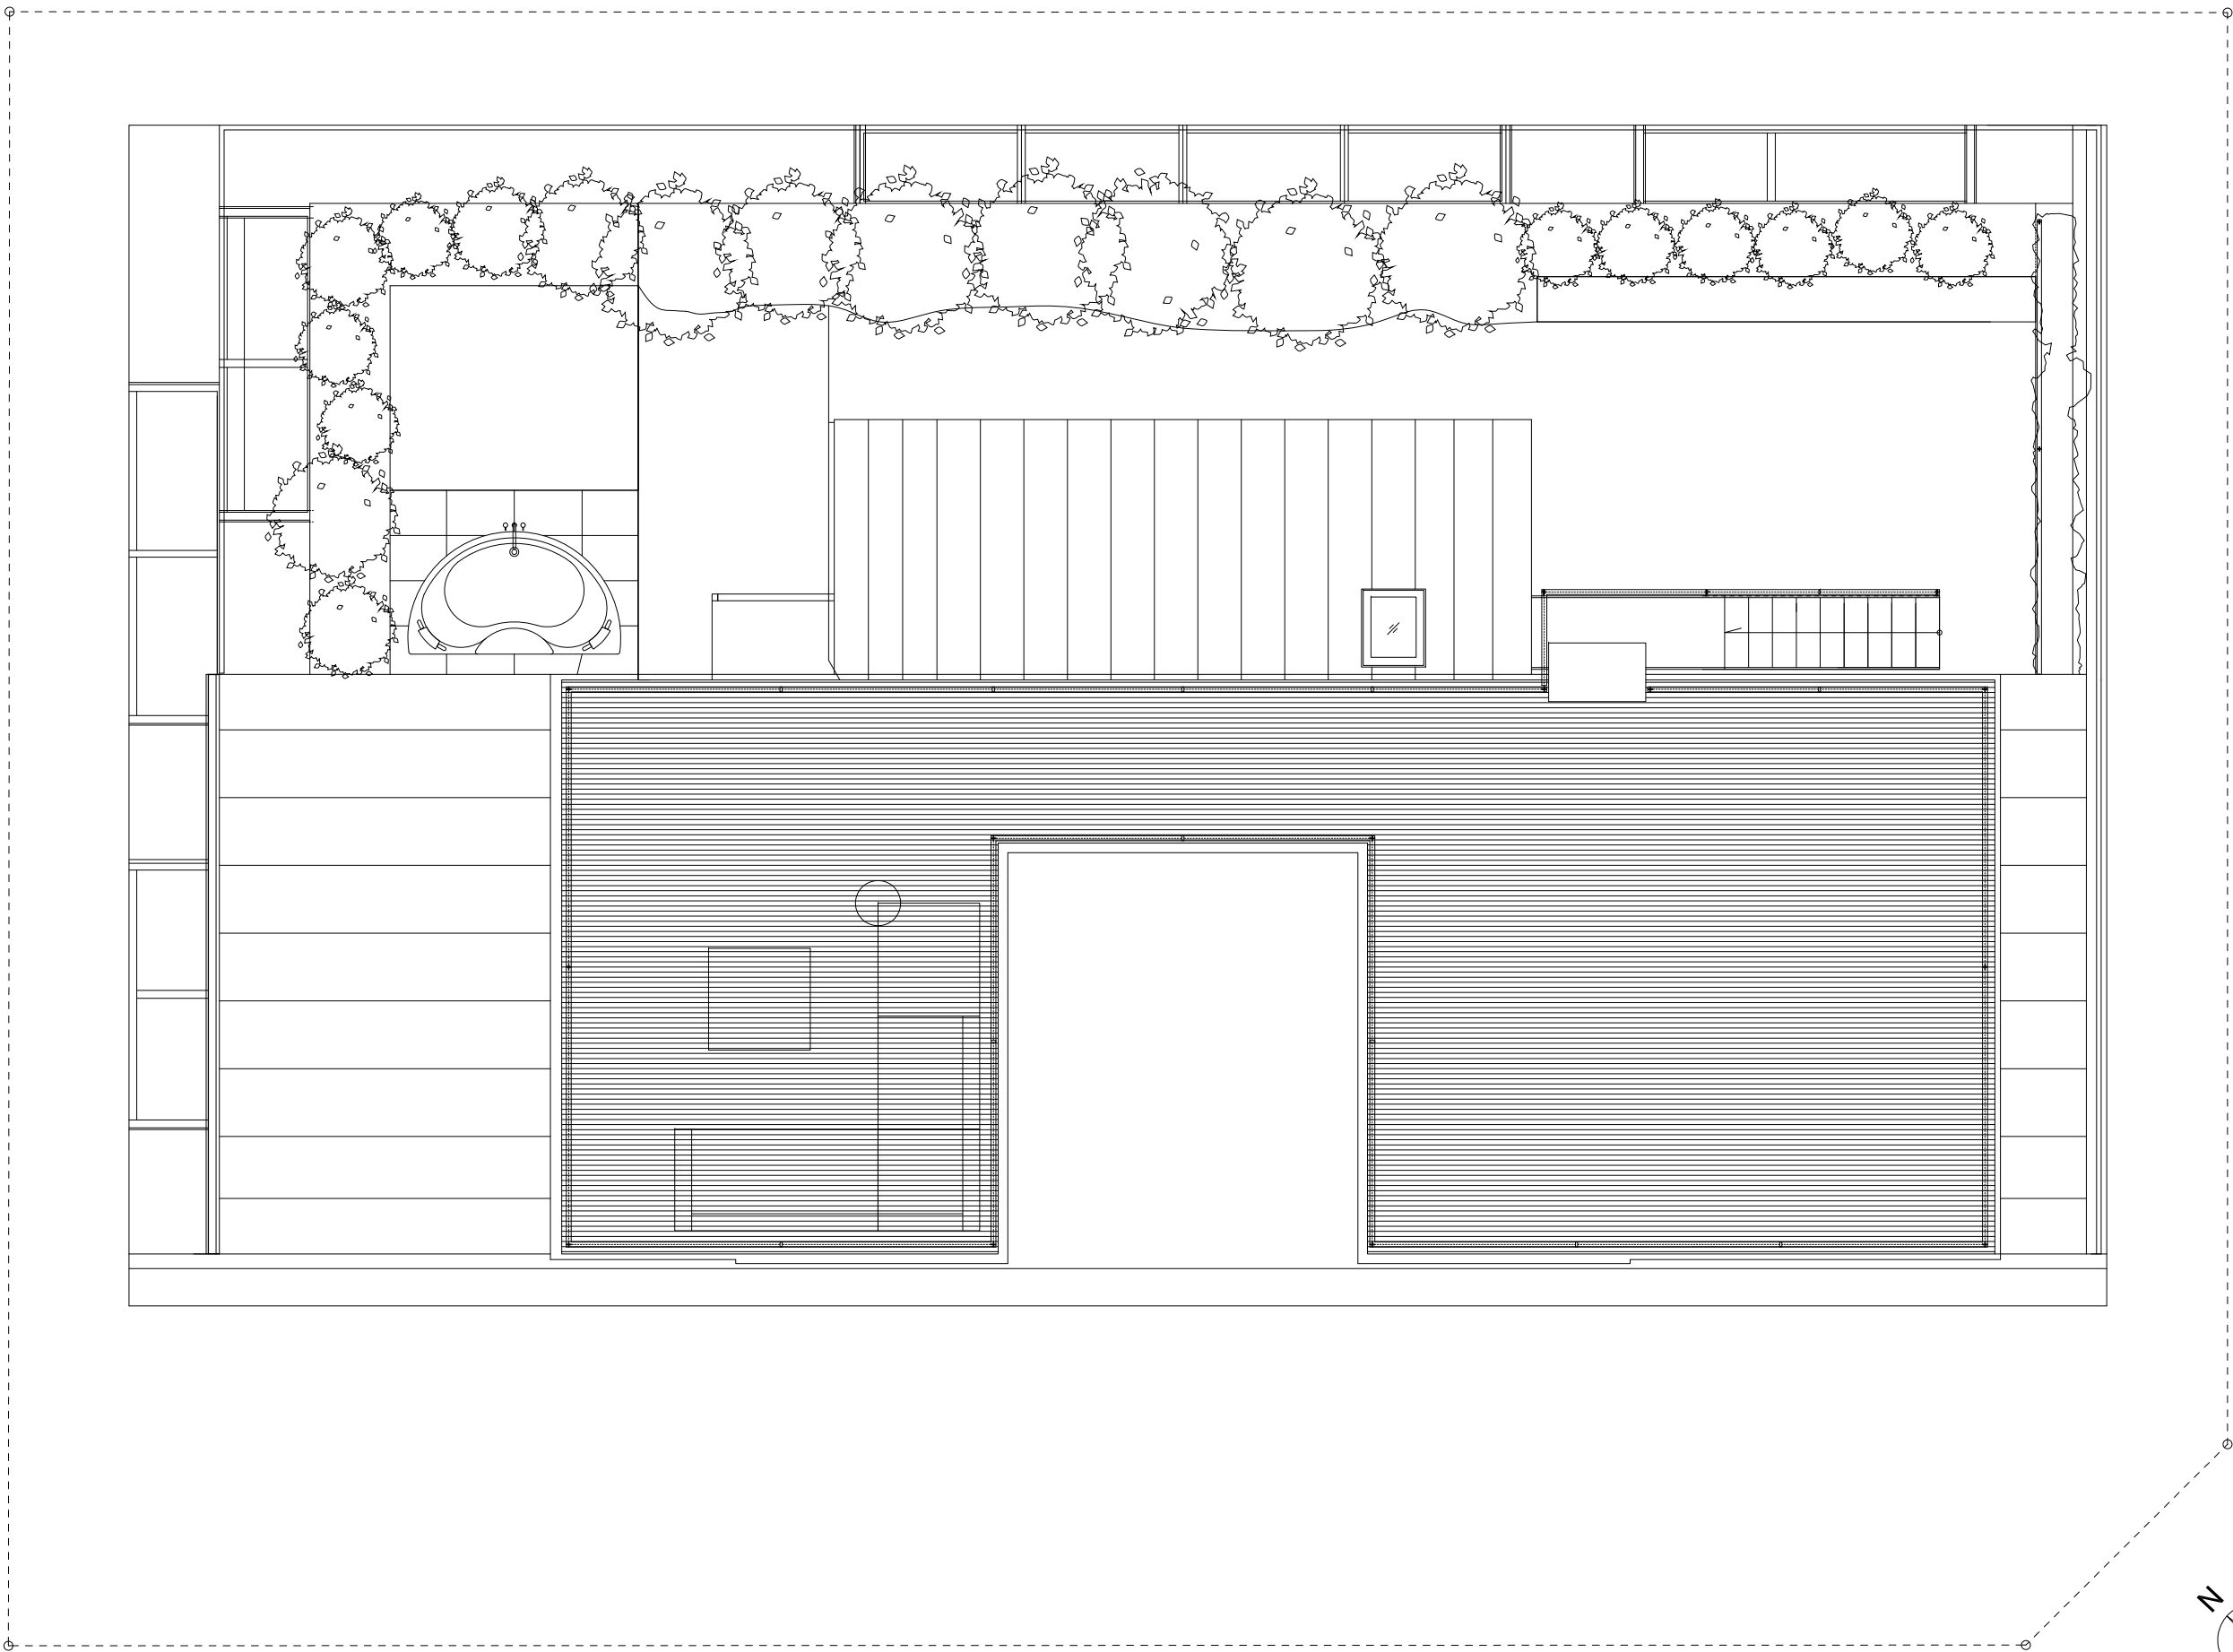


RF PLAN

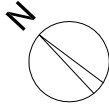

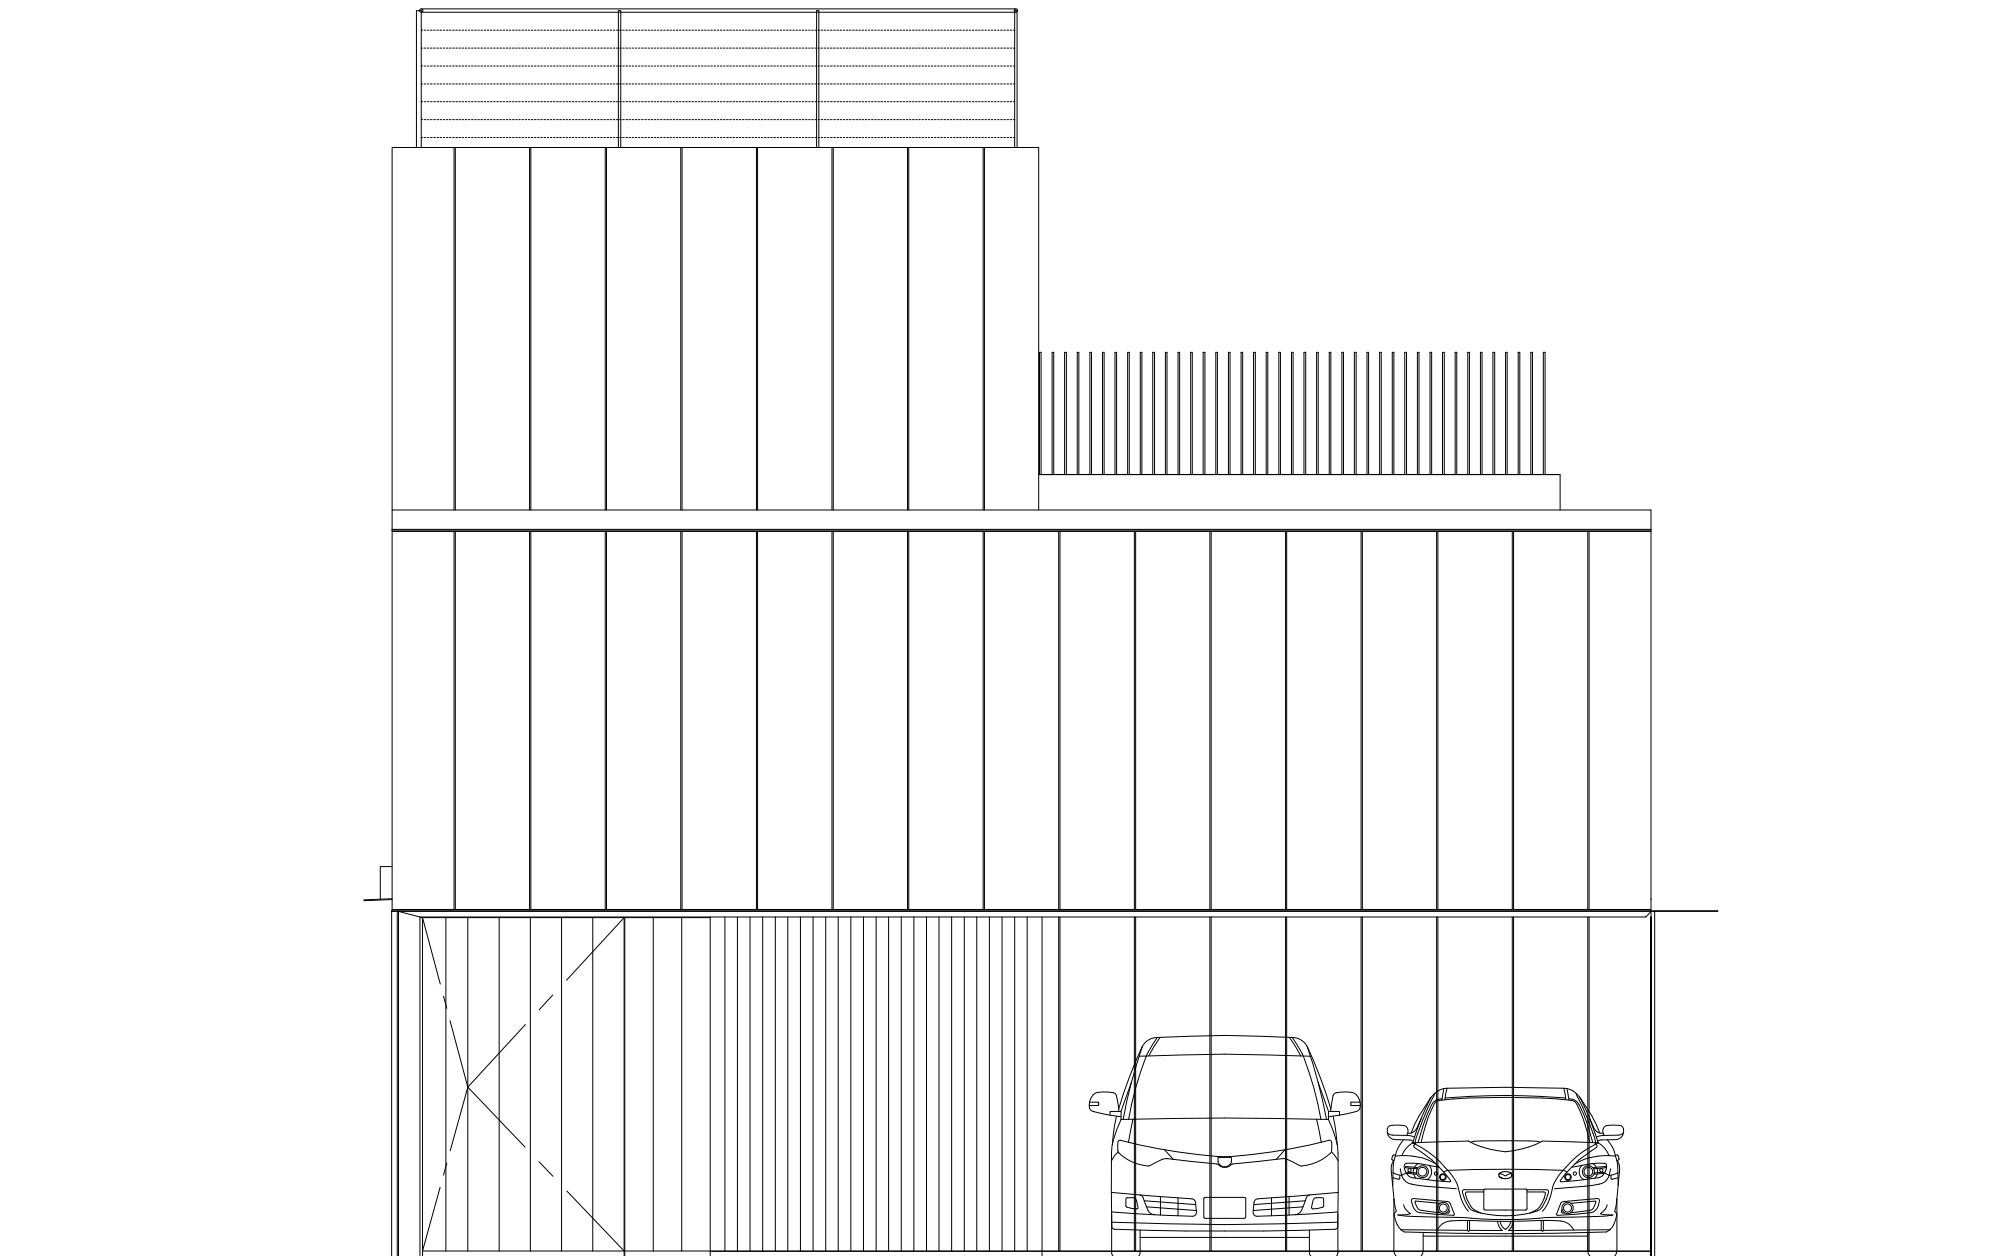

EAST ELEVATION

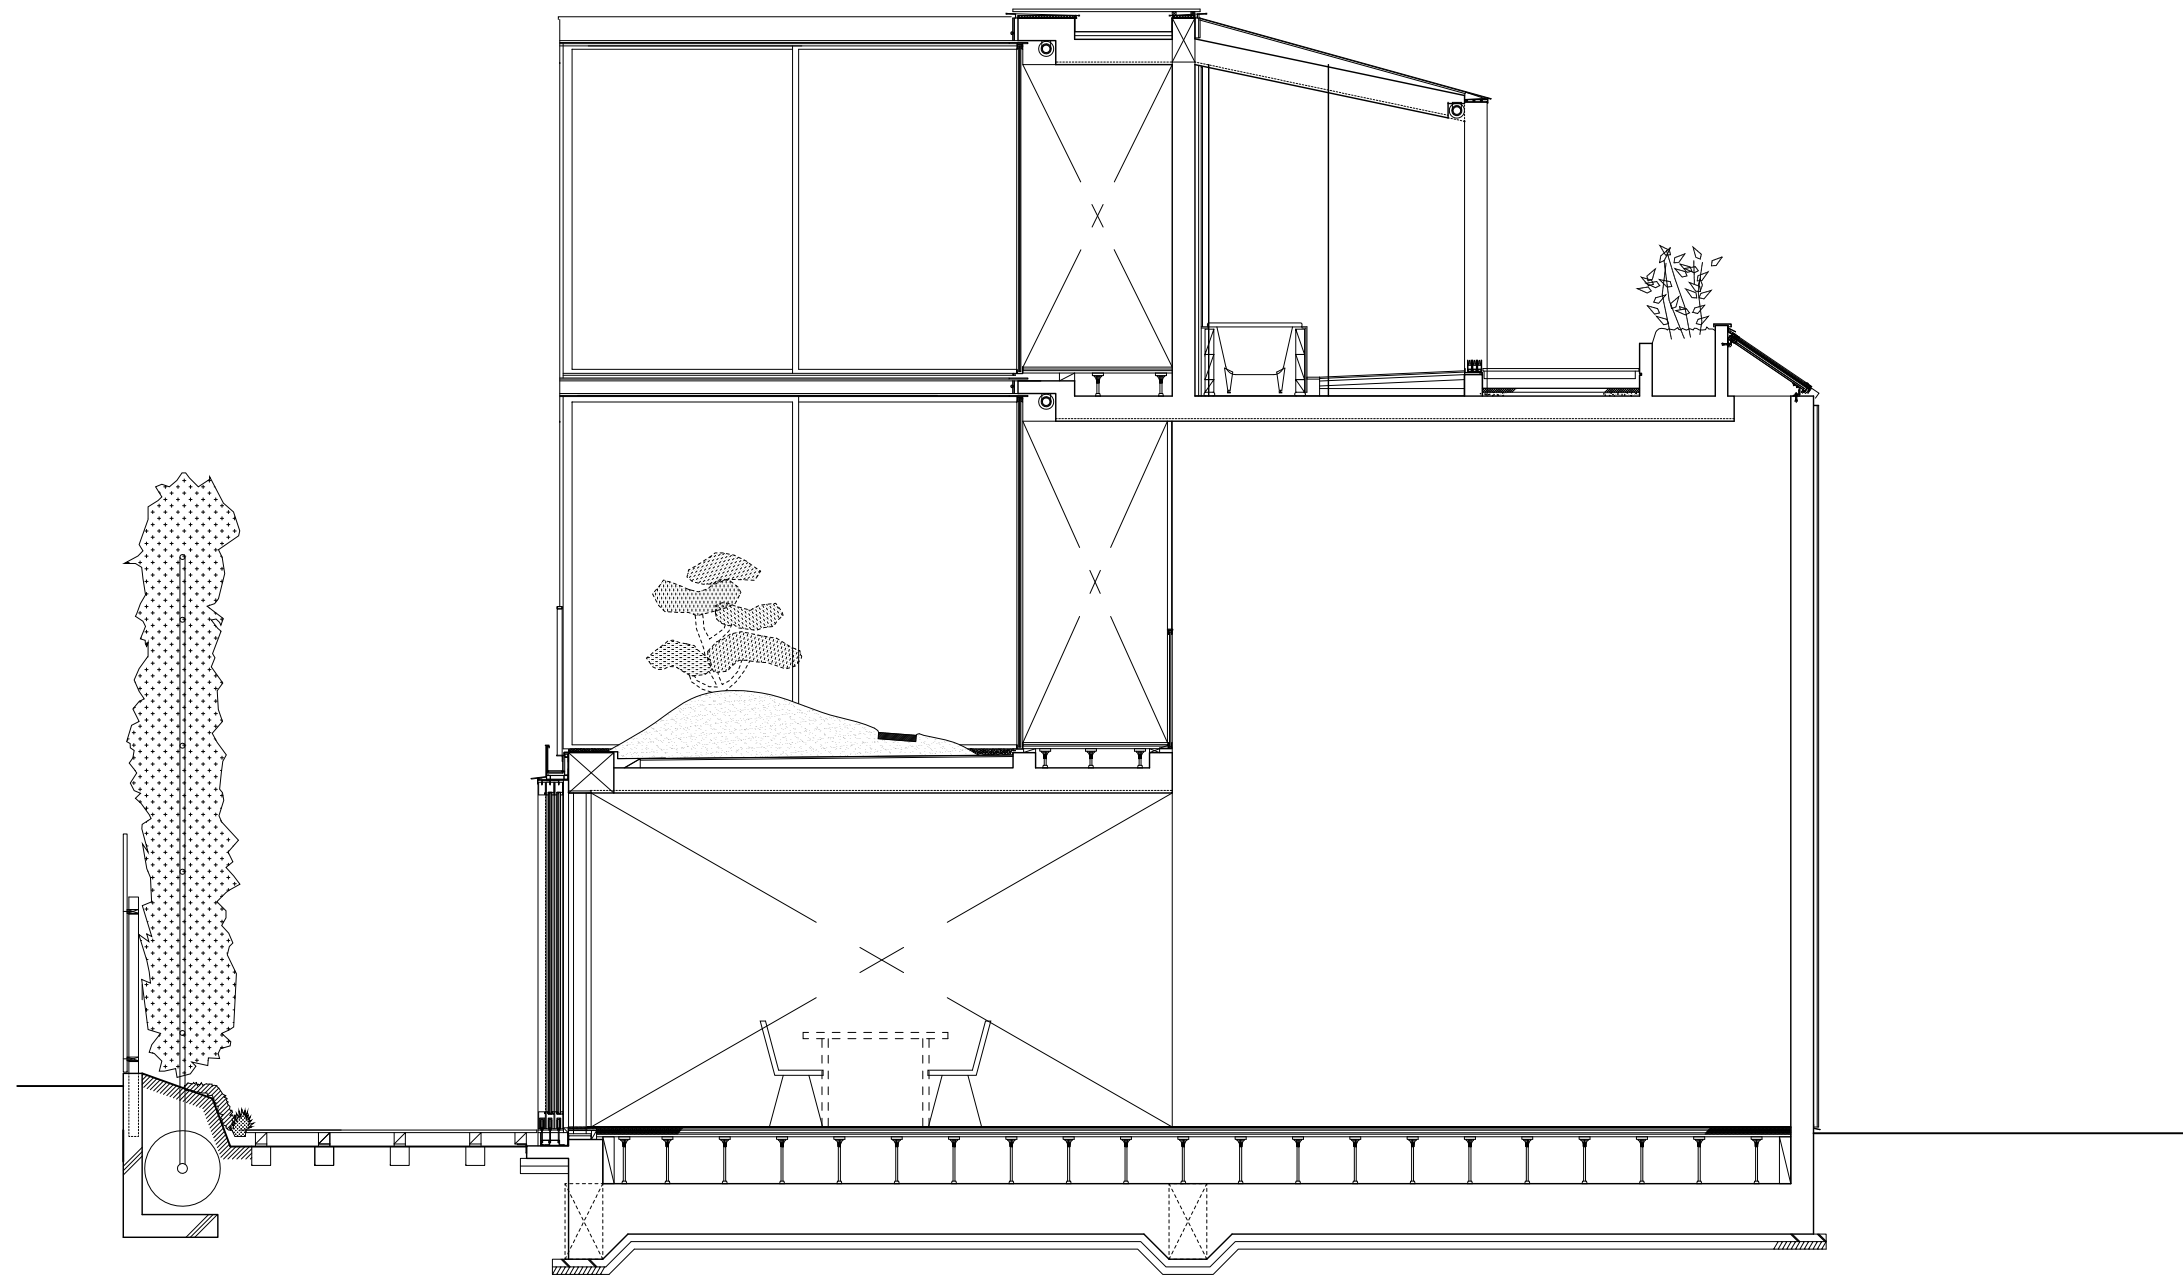

SECTION