


① Proposed Site Plan 1:100 @A1

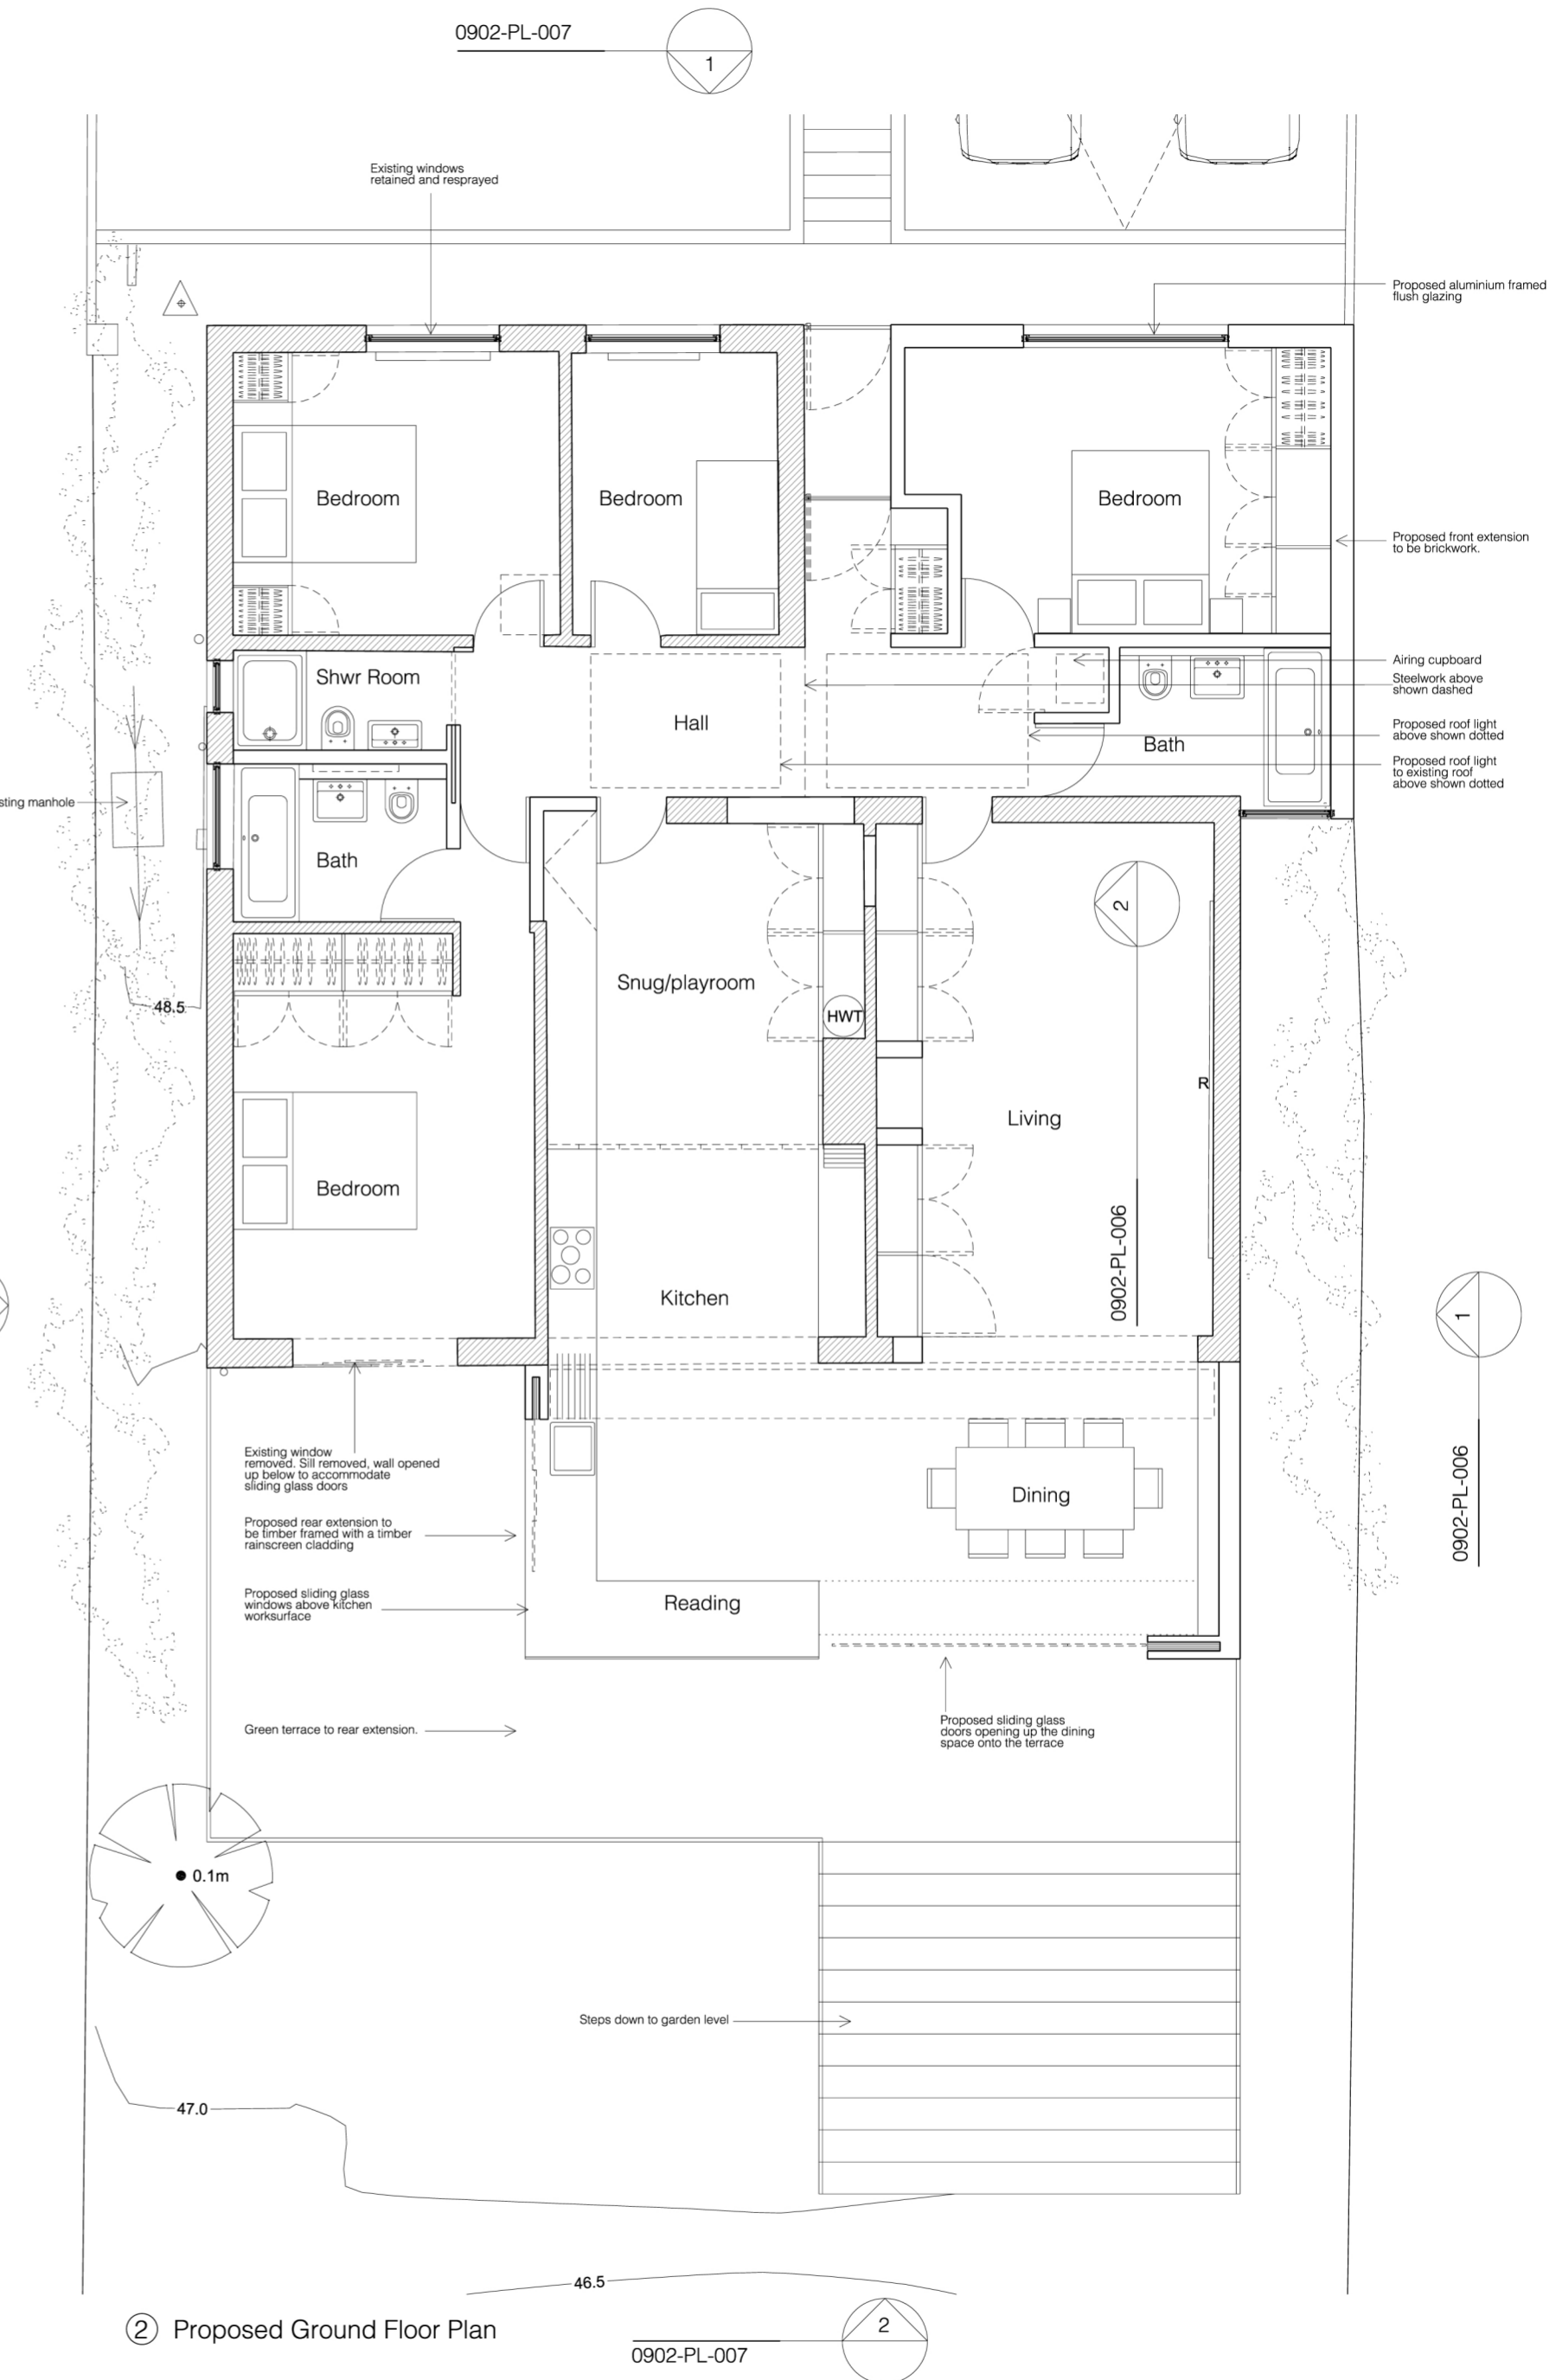

② Proposed Ground Floor Plan

Note:
Existing walls shown hatched