



EAST ELEVATION

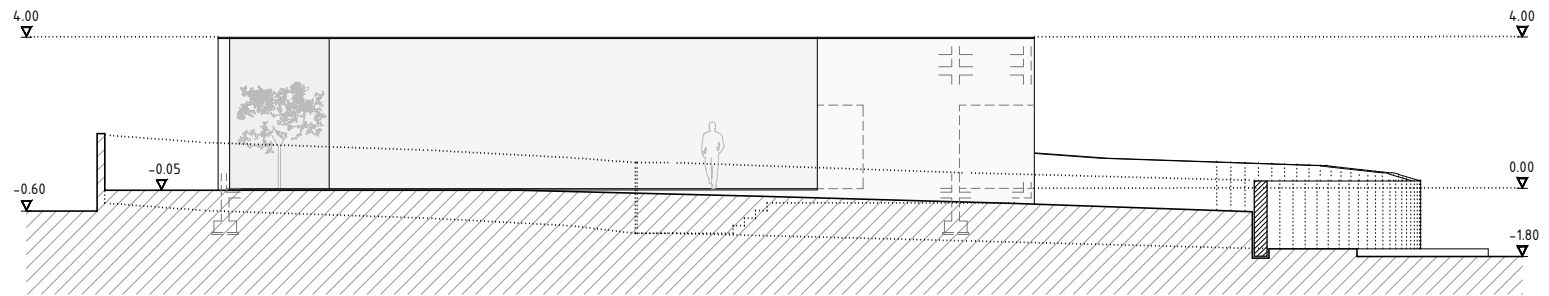

NORTH-WEST ELEVATION

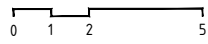