



CORTE LONGITUDINAL CC'
escala 1:100

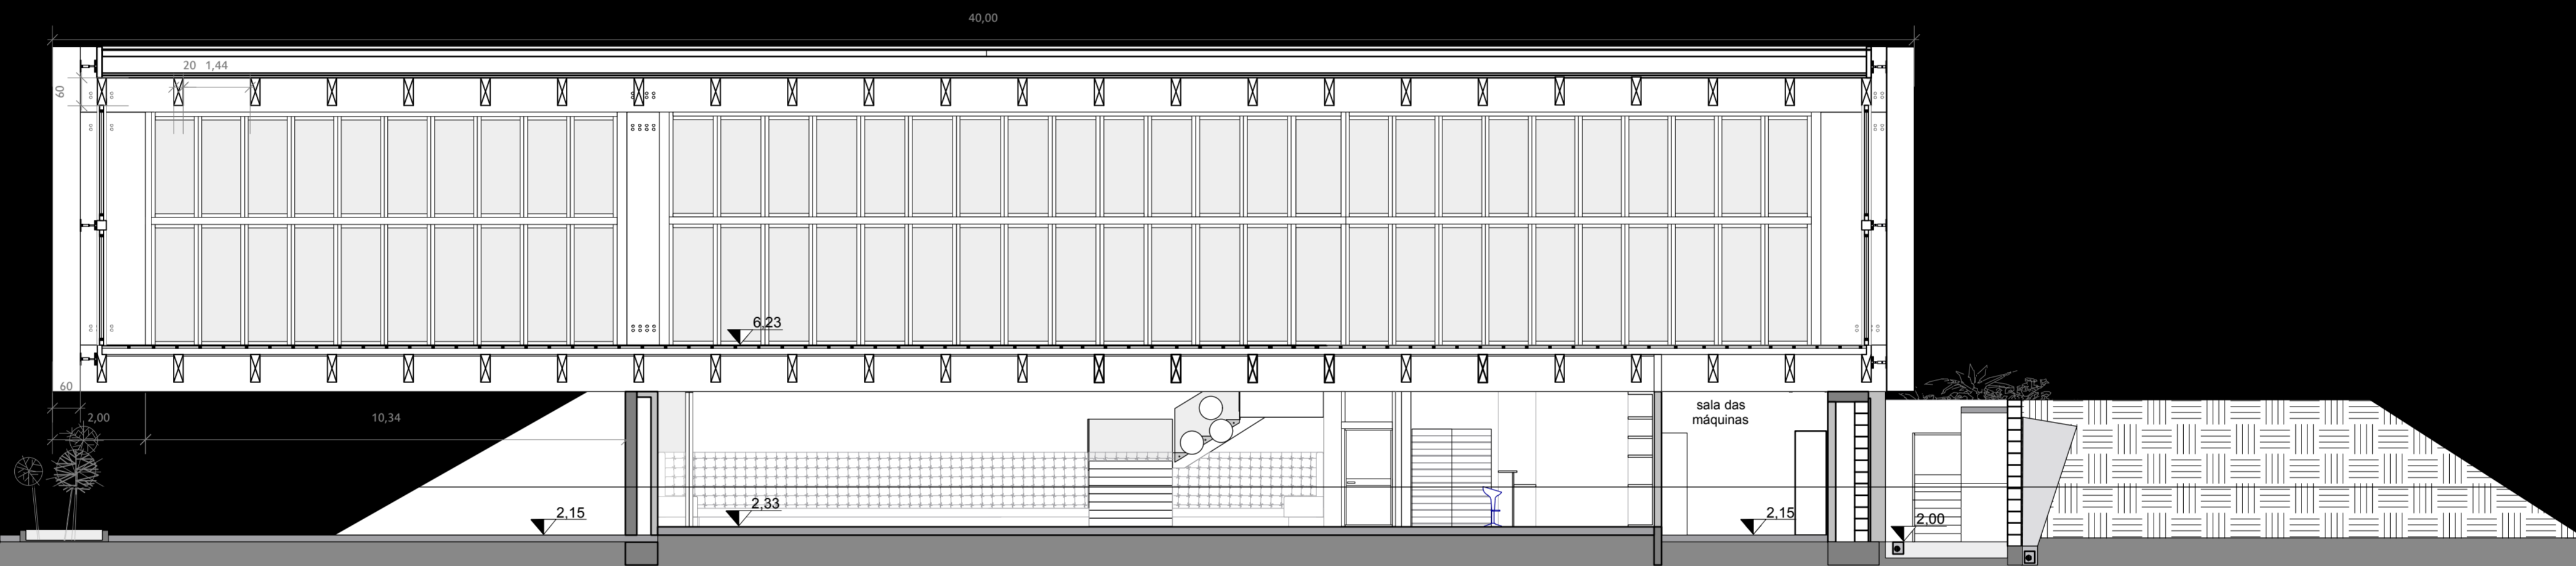

CORTE TRANSVERSAL EE'
escala 1:100

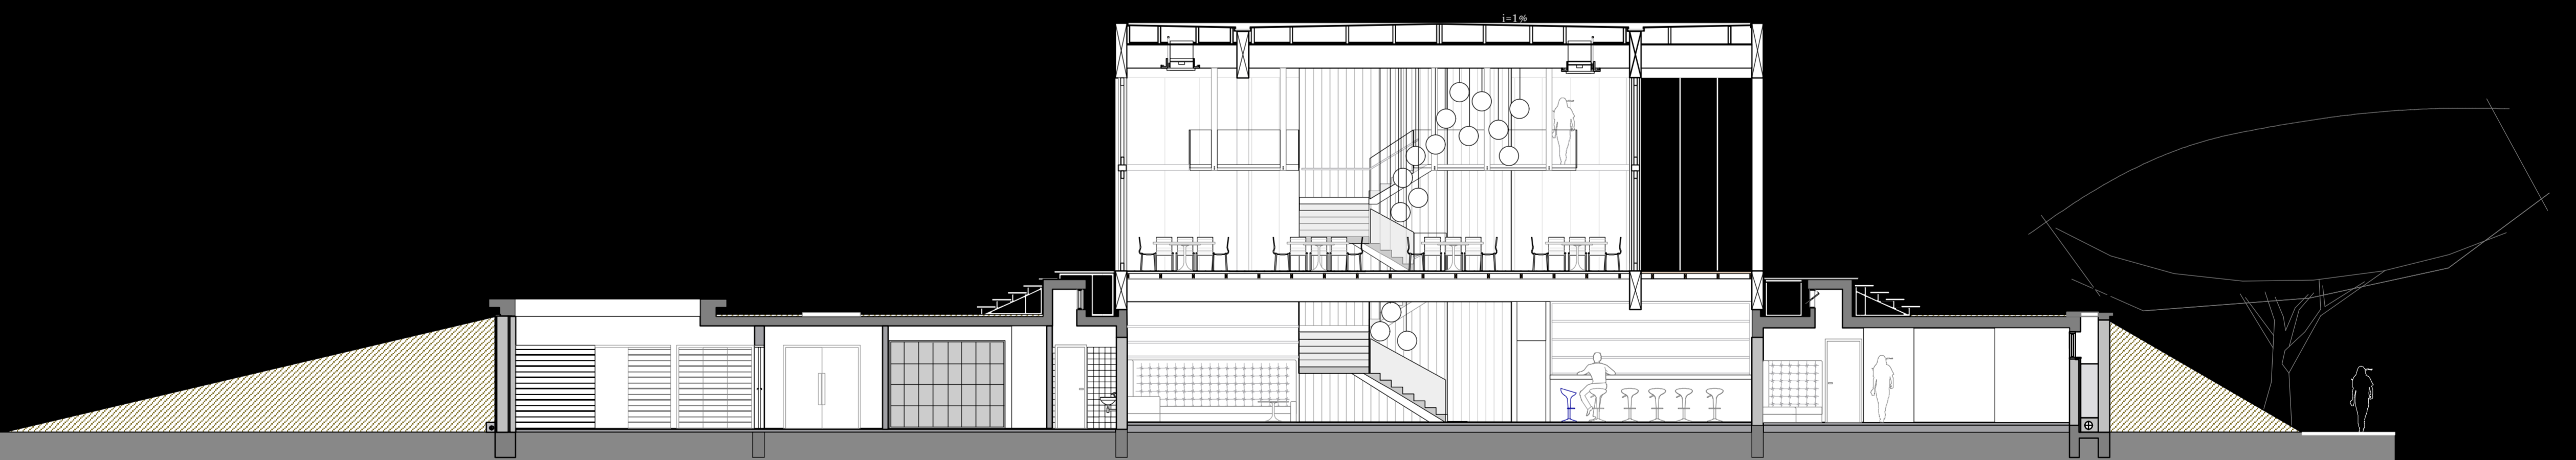

CORTE LONGITUDINAL BB'
escala 1:100

