


ELEVATION EAST

0  
1m  
2m  
5m  
10m

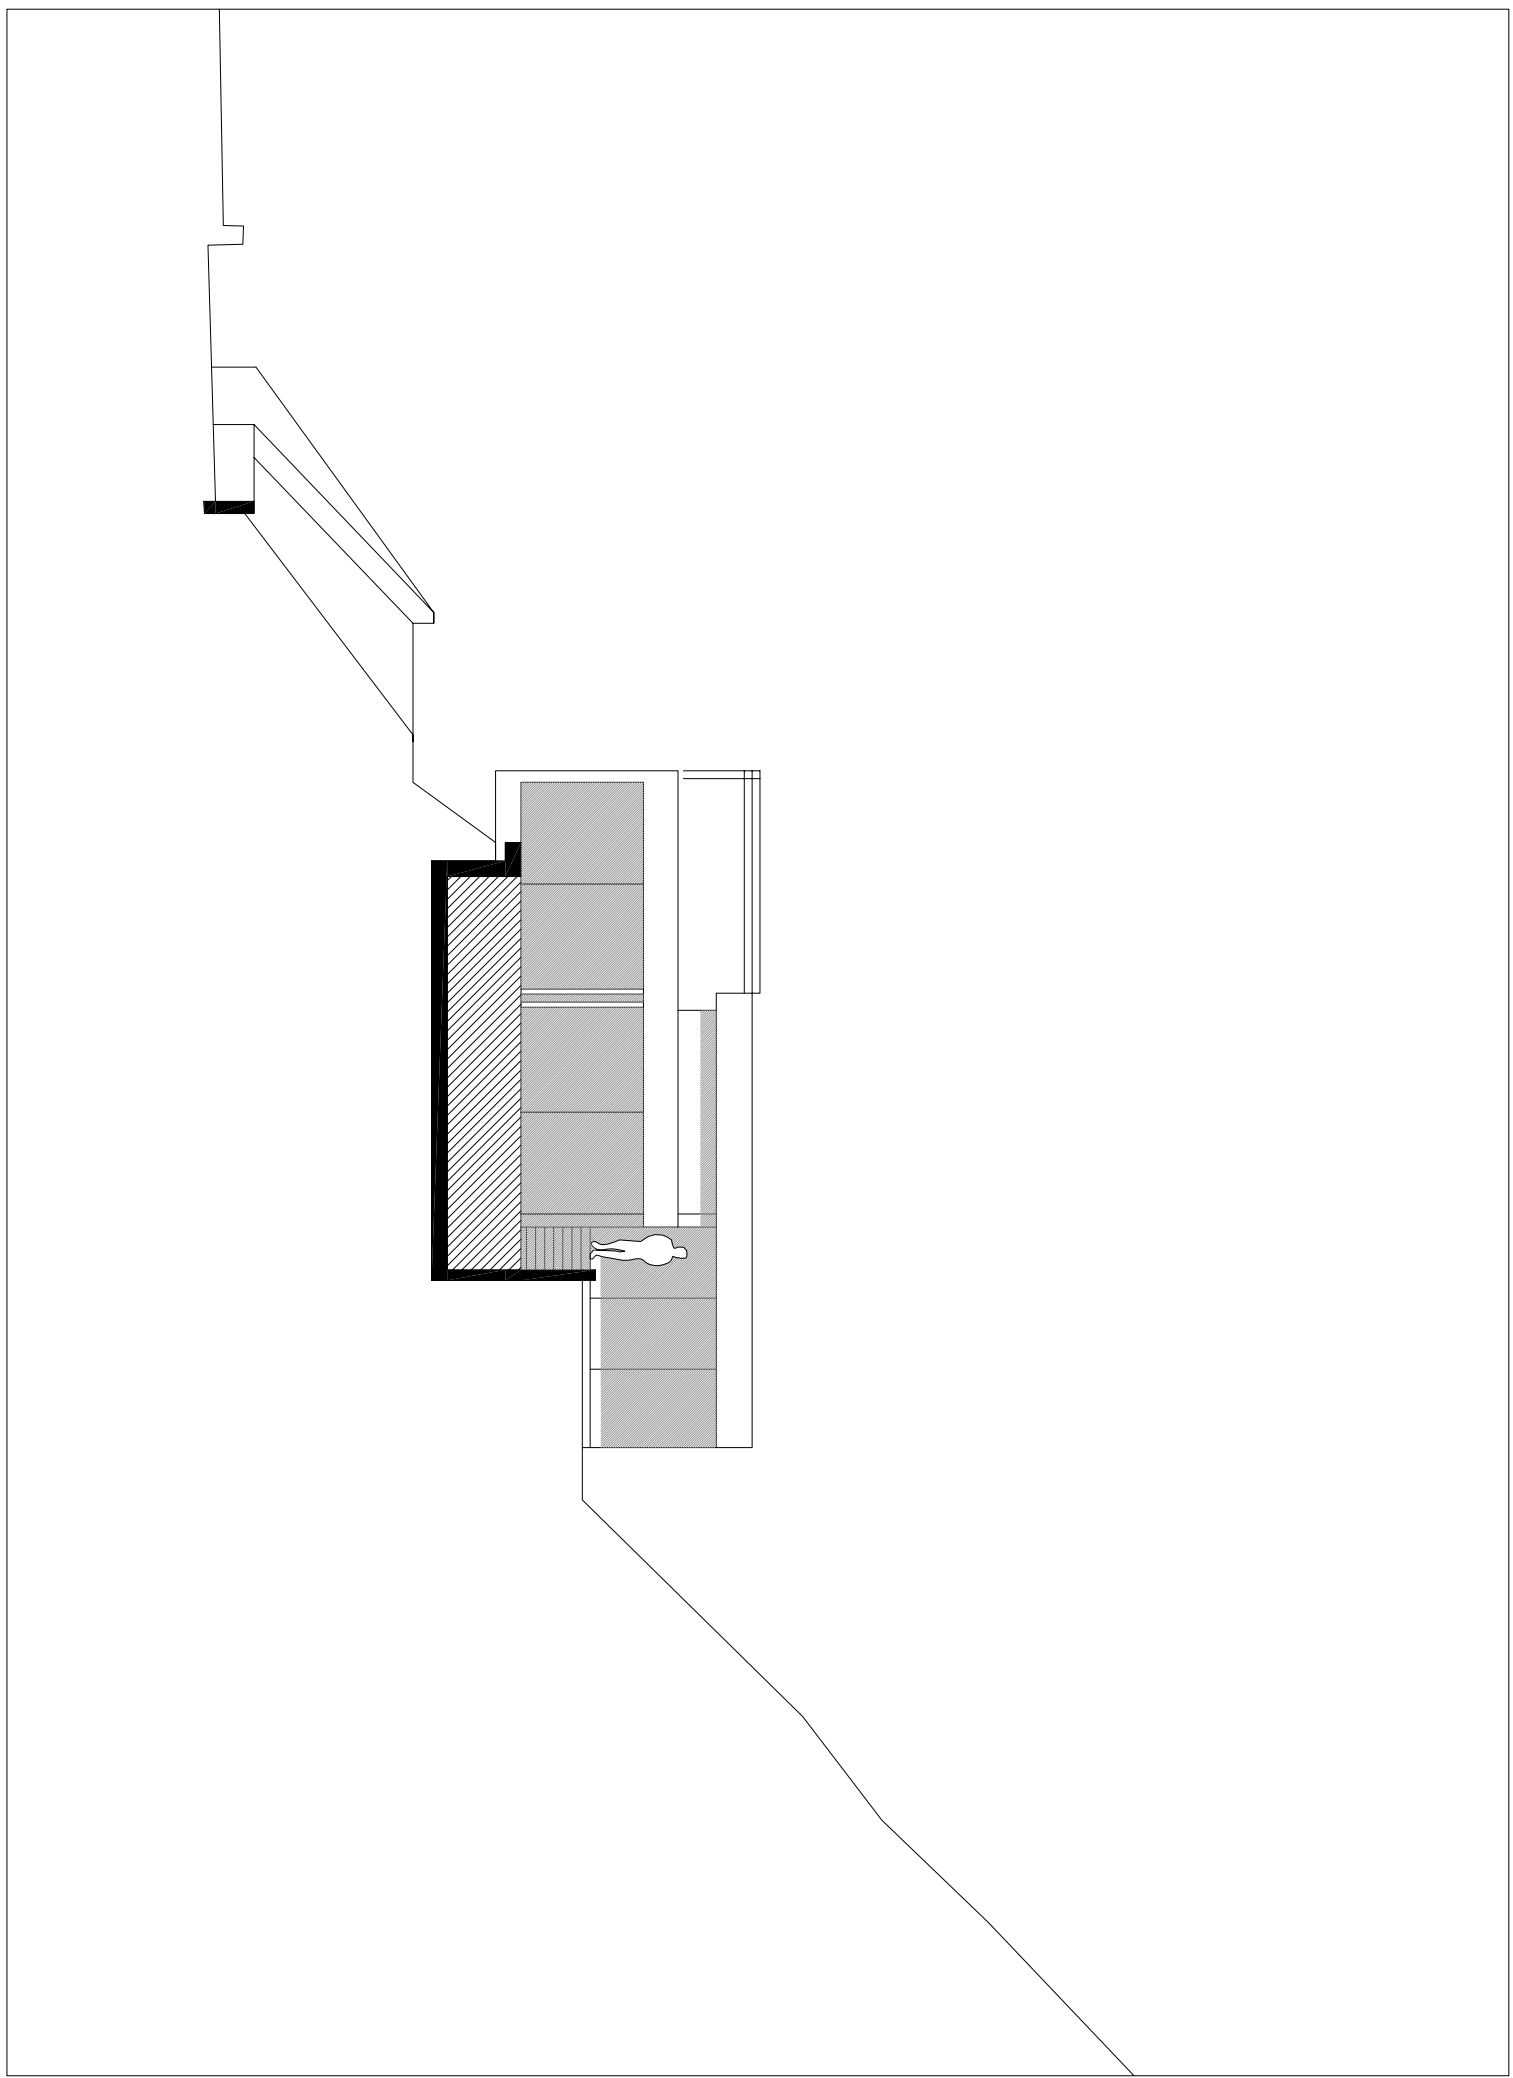

HOUSE IN COMANO  
TICINO - SWITZERLAND

DAVIDE MACULLO & MARCO STROZZI ARCHITECTS