



Facade axis 1'-7'

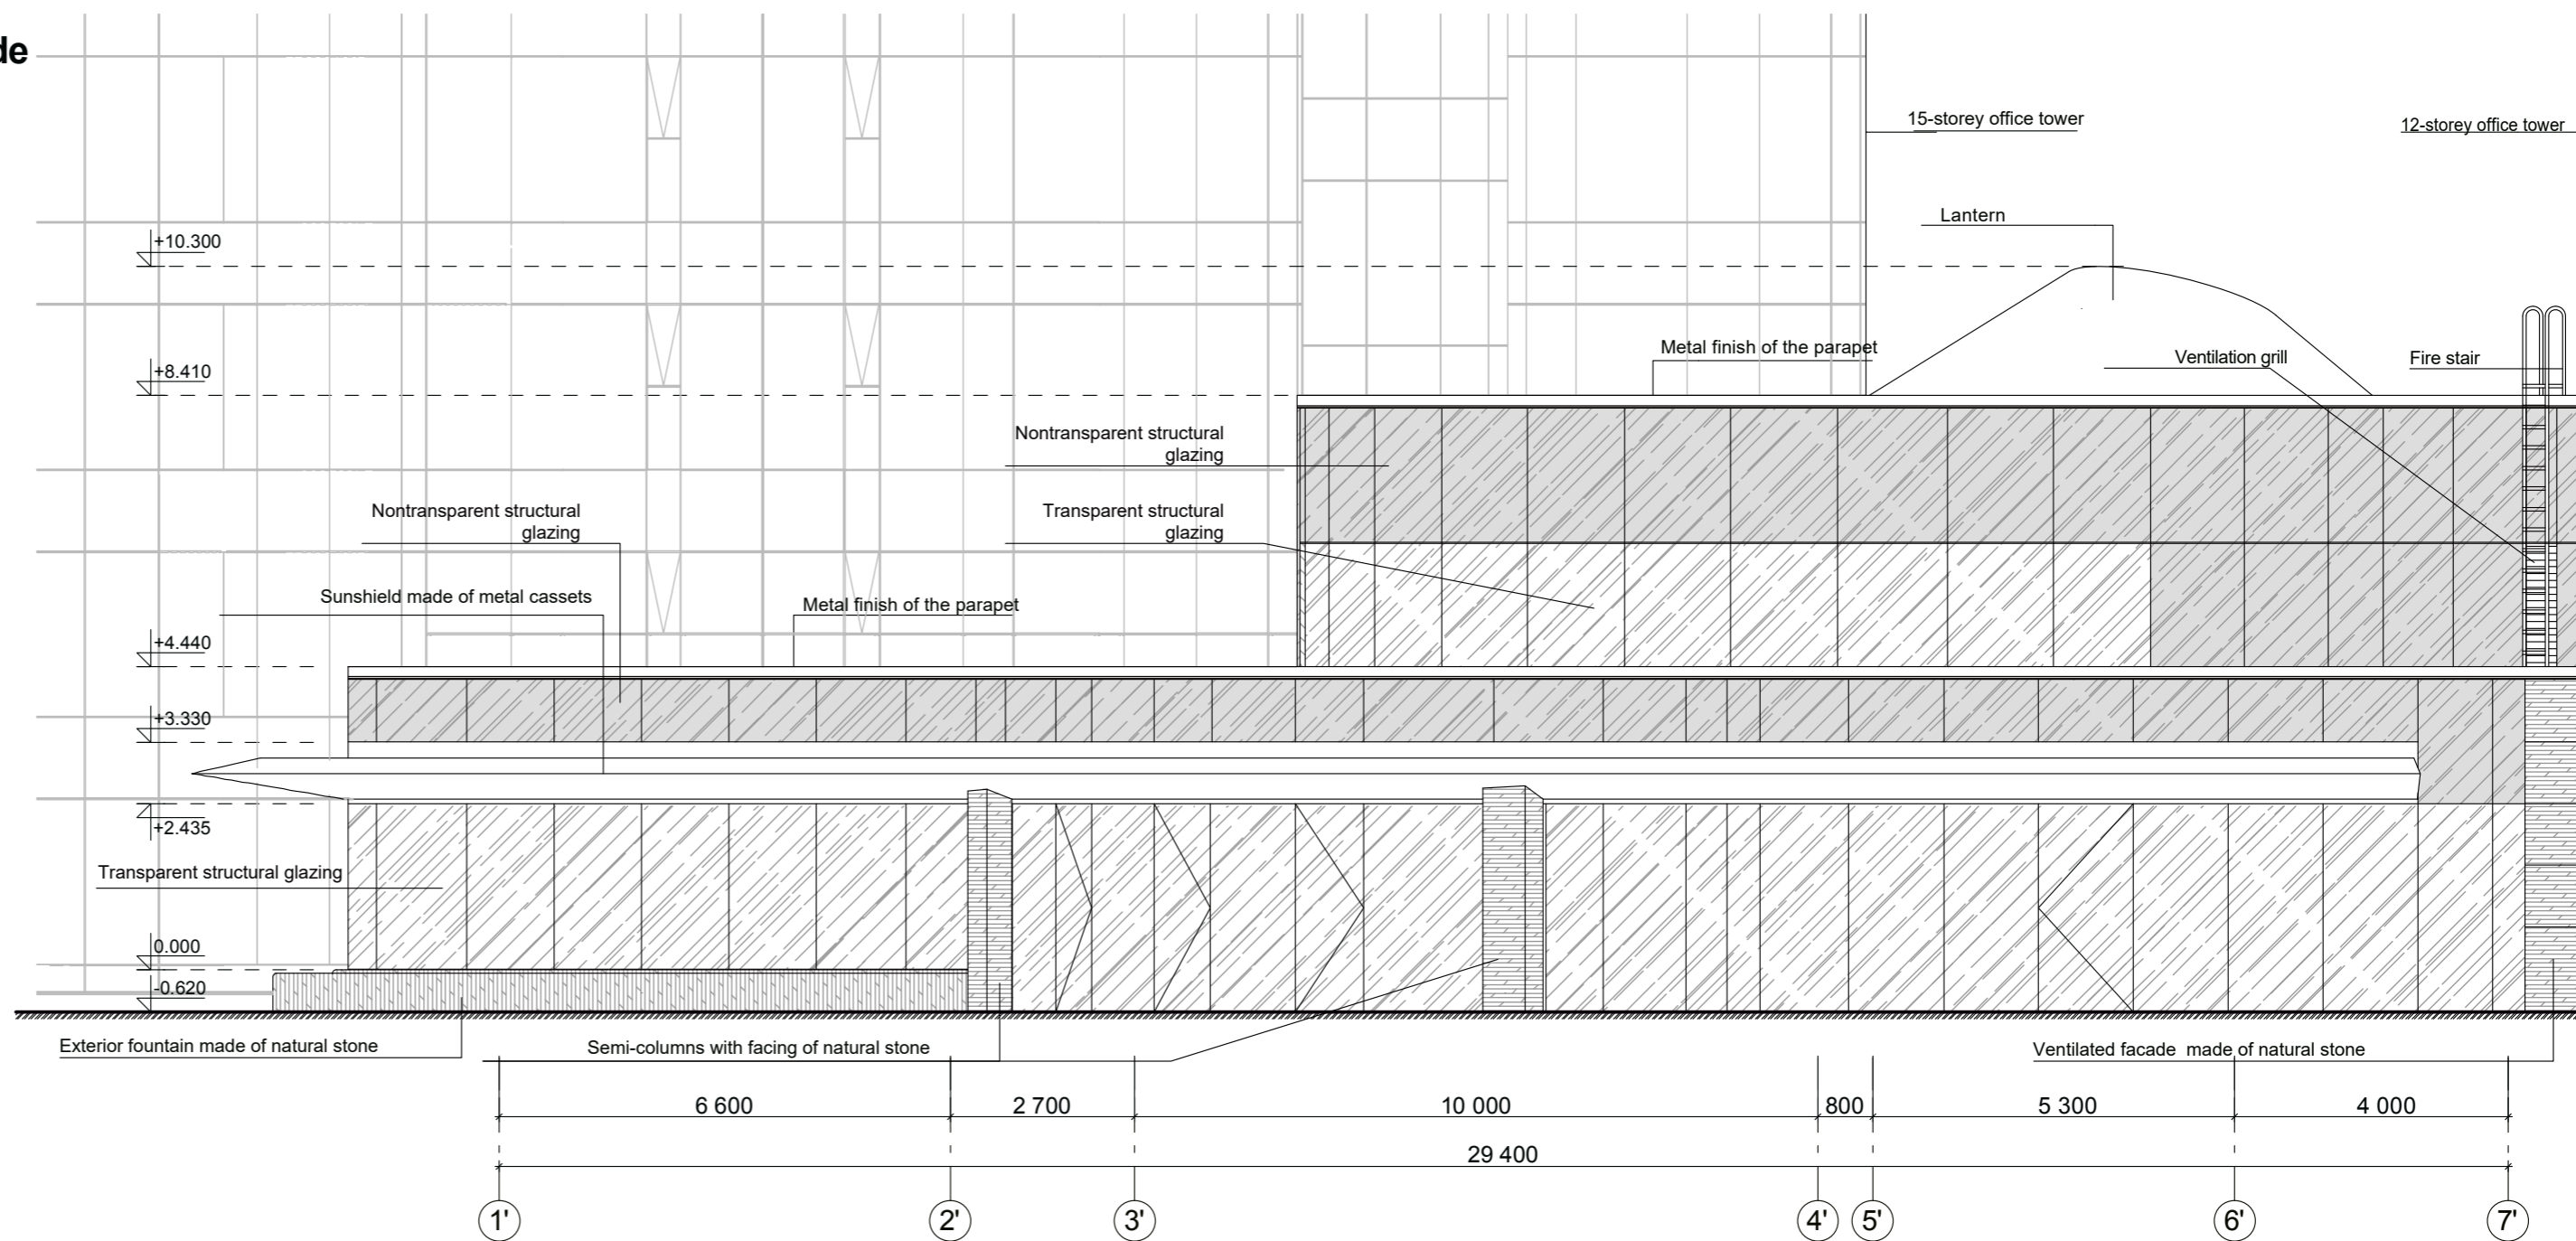

Facade axis E'-M'

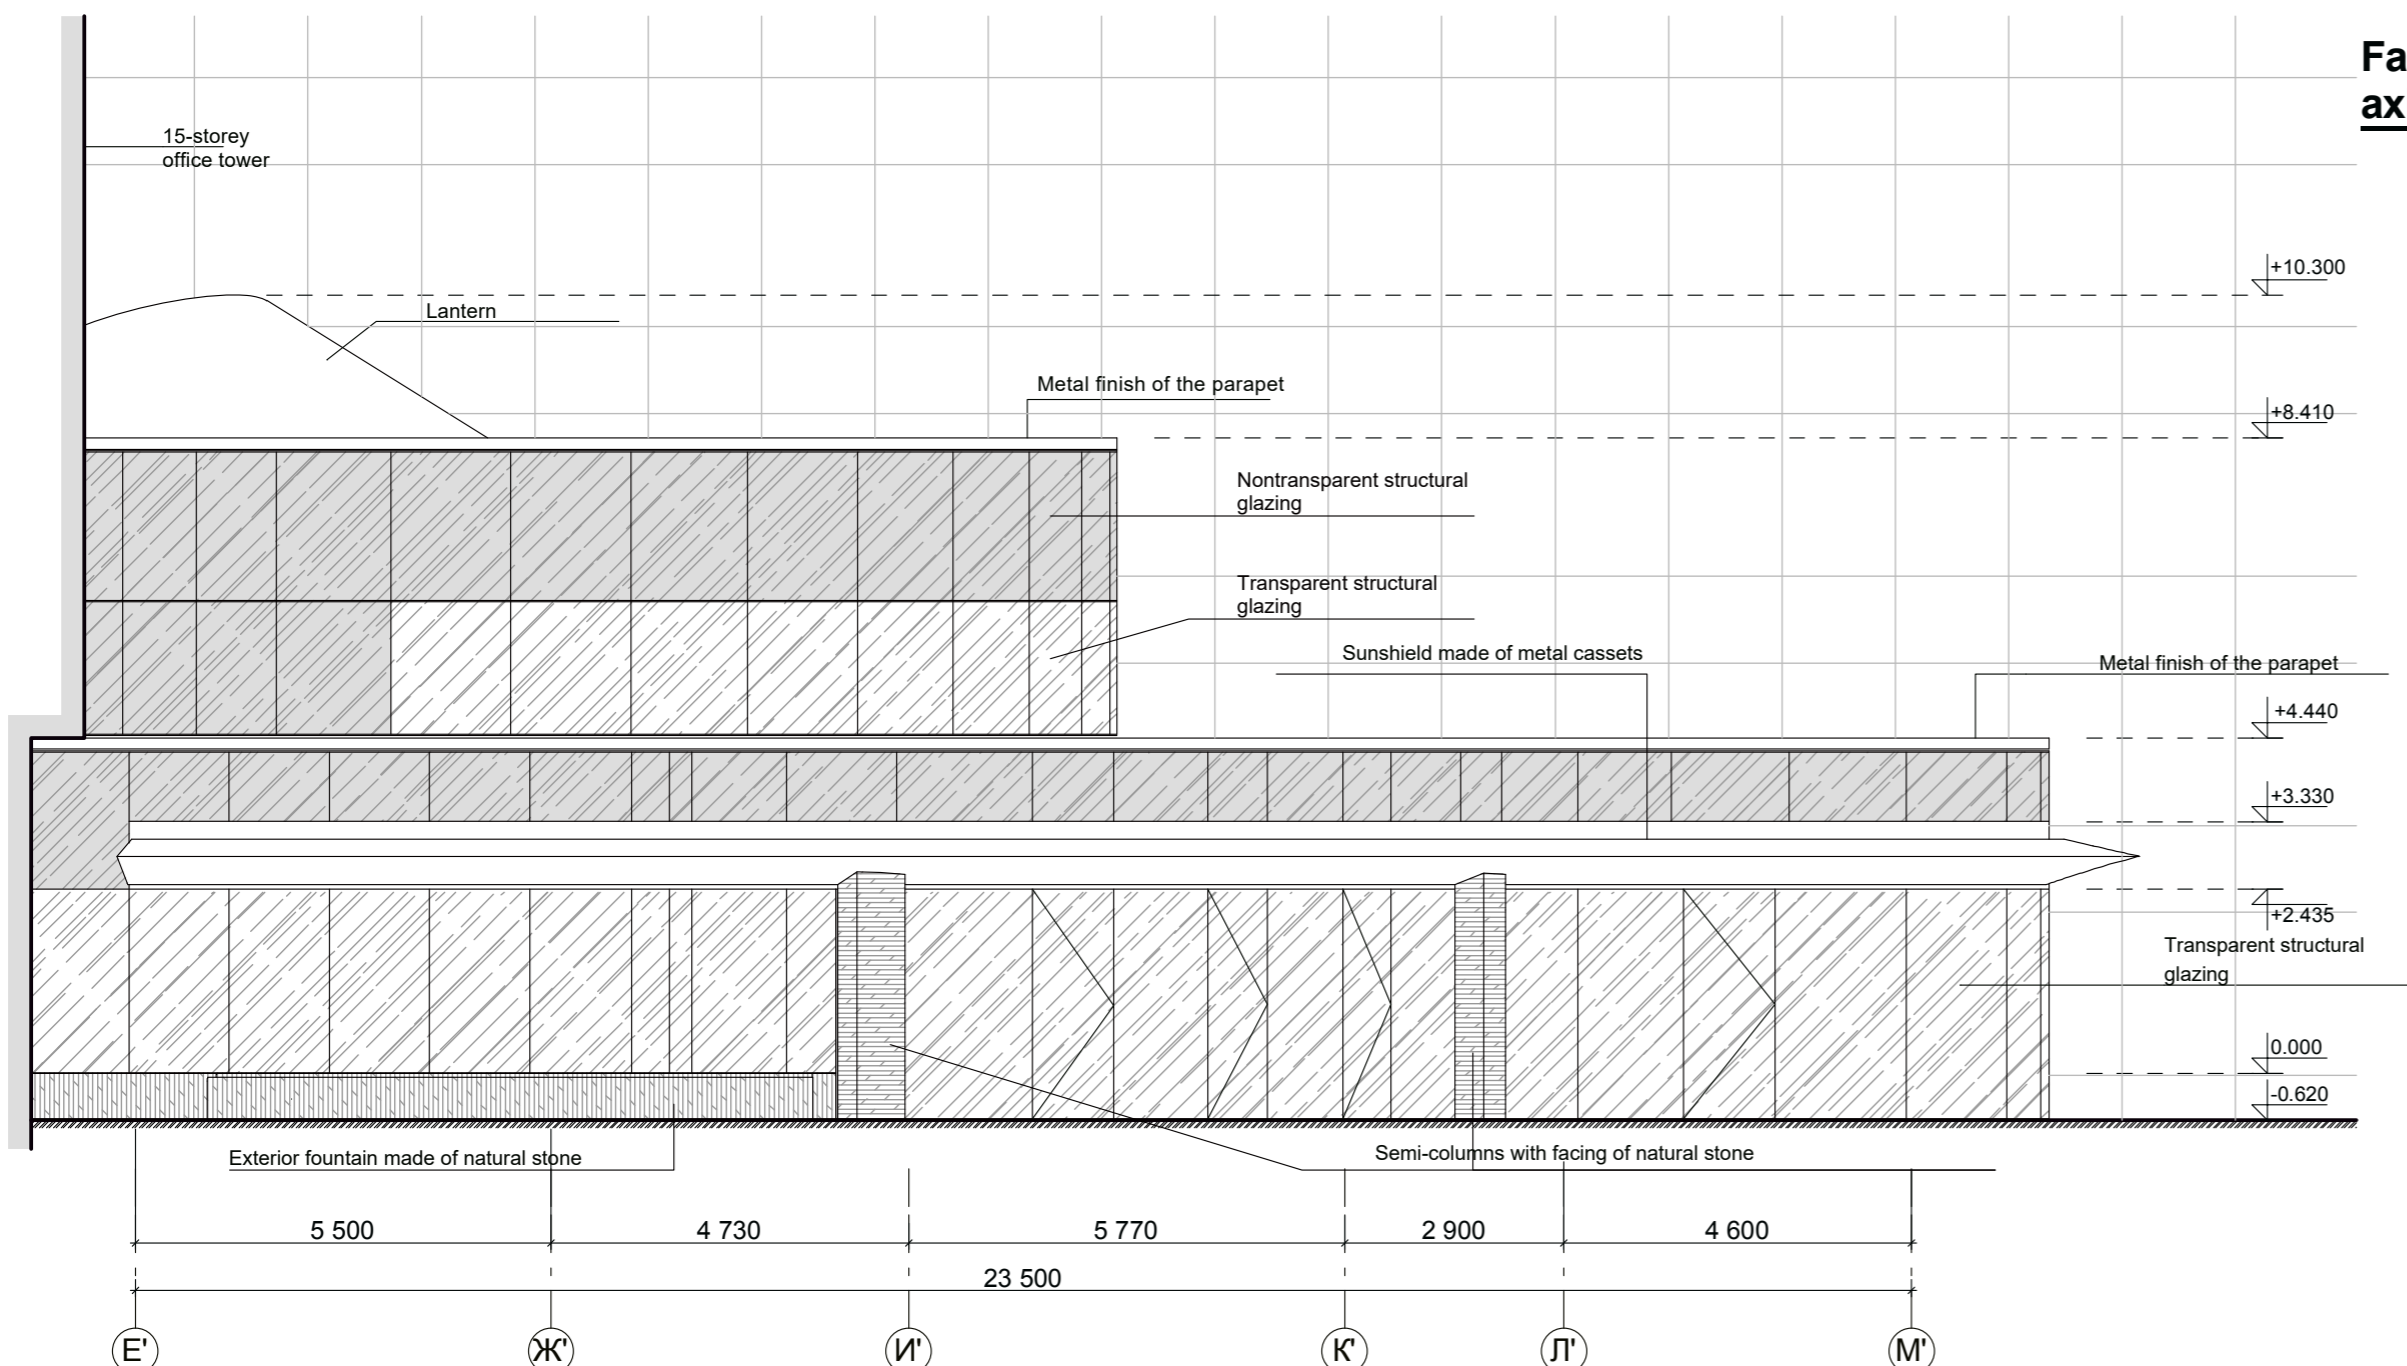

±0,000 = 129,95

Изм.	Коп.уч.	Лист	№Док.	Подп.	Дата				
Director		Vykhodtsev N.				Reconstruction of the new administrative complex PJSC "Tatneft". Stage 2. Address: republic of Tatarstan, Almetyevsk, Lenina street, building 75A			
Main Architect		Lopatin A.				Entrance group. Reconstruction.	Stage	Sheet	Sheets
Main Engineer		Tinaev D.						5	
Constructor		Miridzanyan A.				Facade axis 1'-7', E'-M' M 1:100	LLC "Arcanika"		
Constructor		Arakelyan K.							
Architect		Andriyanova A.							
Architect		Artyomova D/							
Control		Tinaev D.							

Согласовано

Взам. инв. №

Инв. № подл. Подп. и дата