
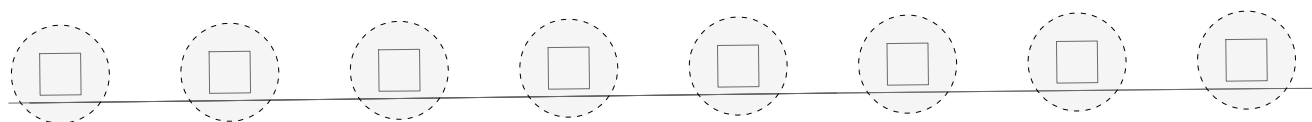


TRAV. MIGUEL BOMBARDA

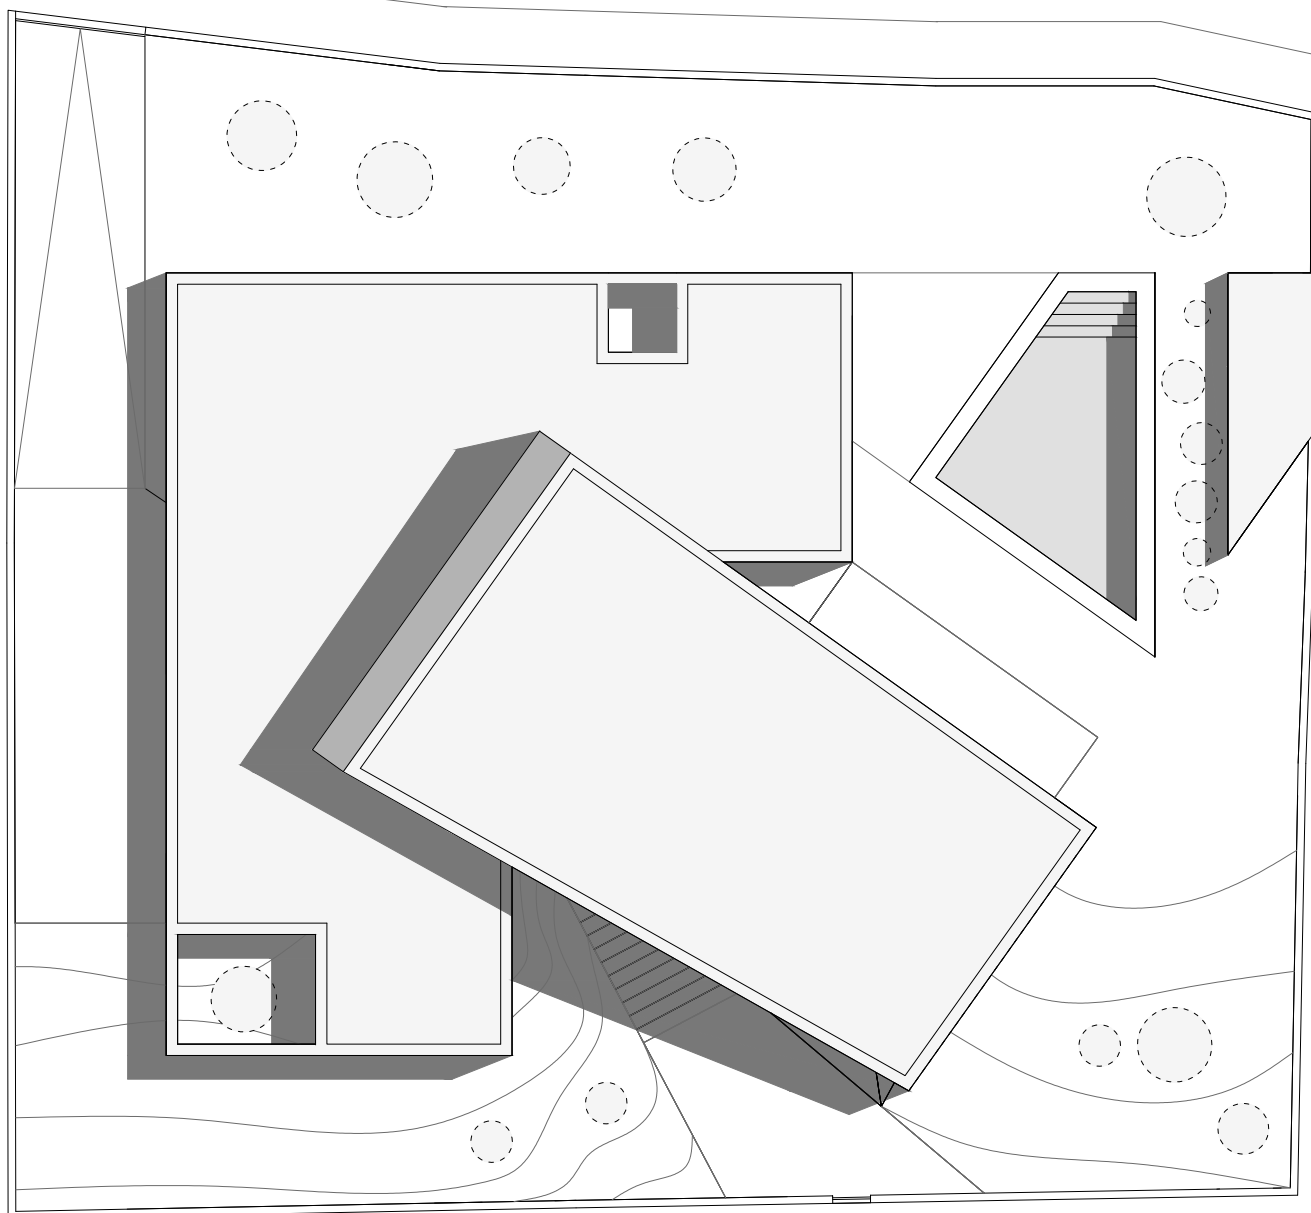

AV. MIGUEL BOMBARDA

PLANTA DE COBERTURA
Escala 1:200