

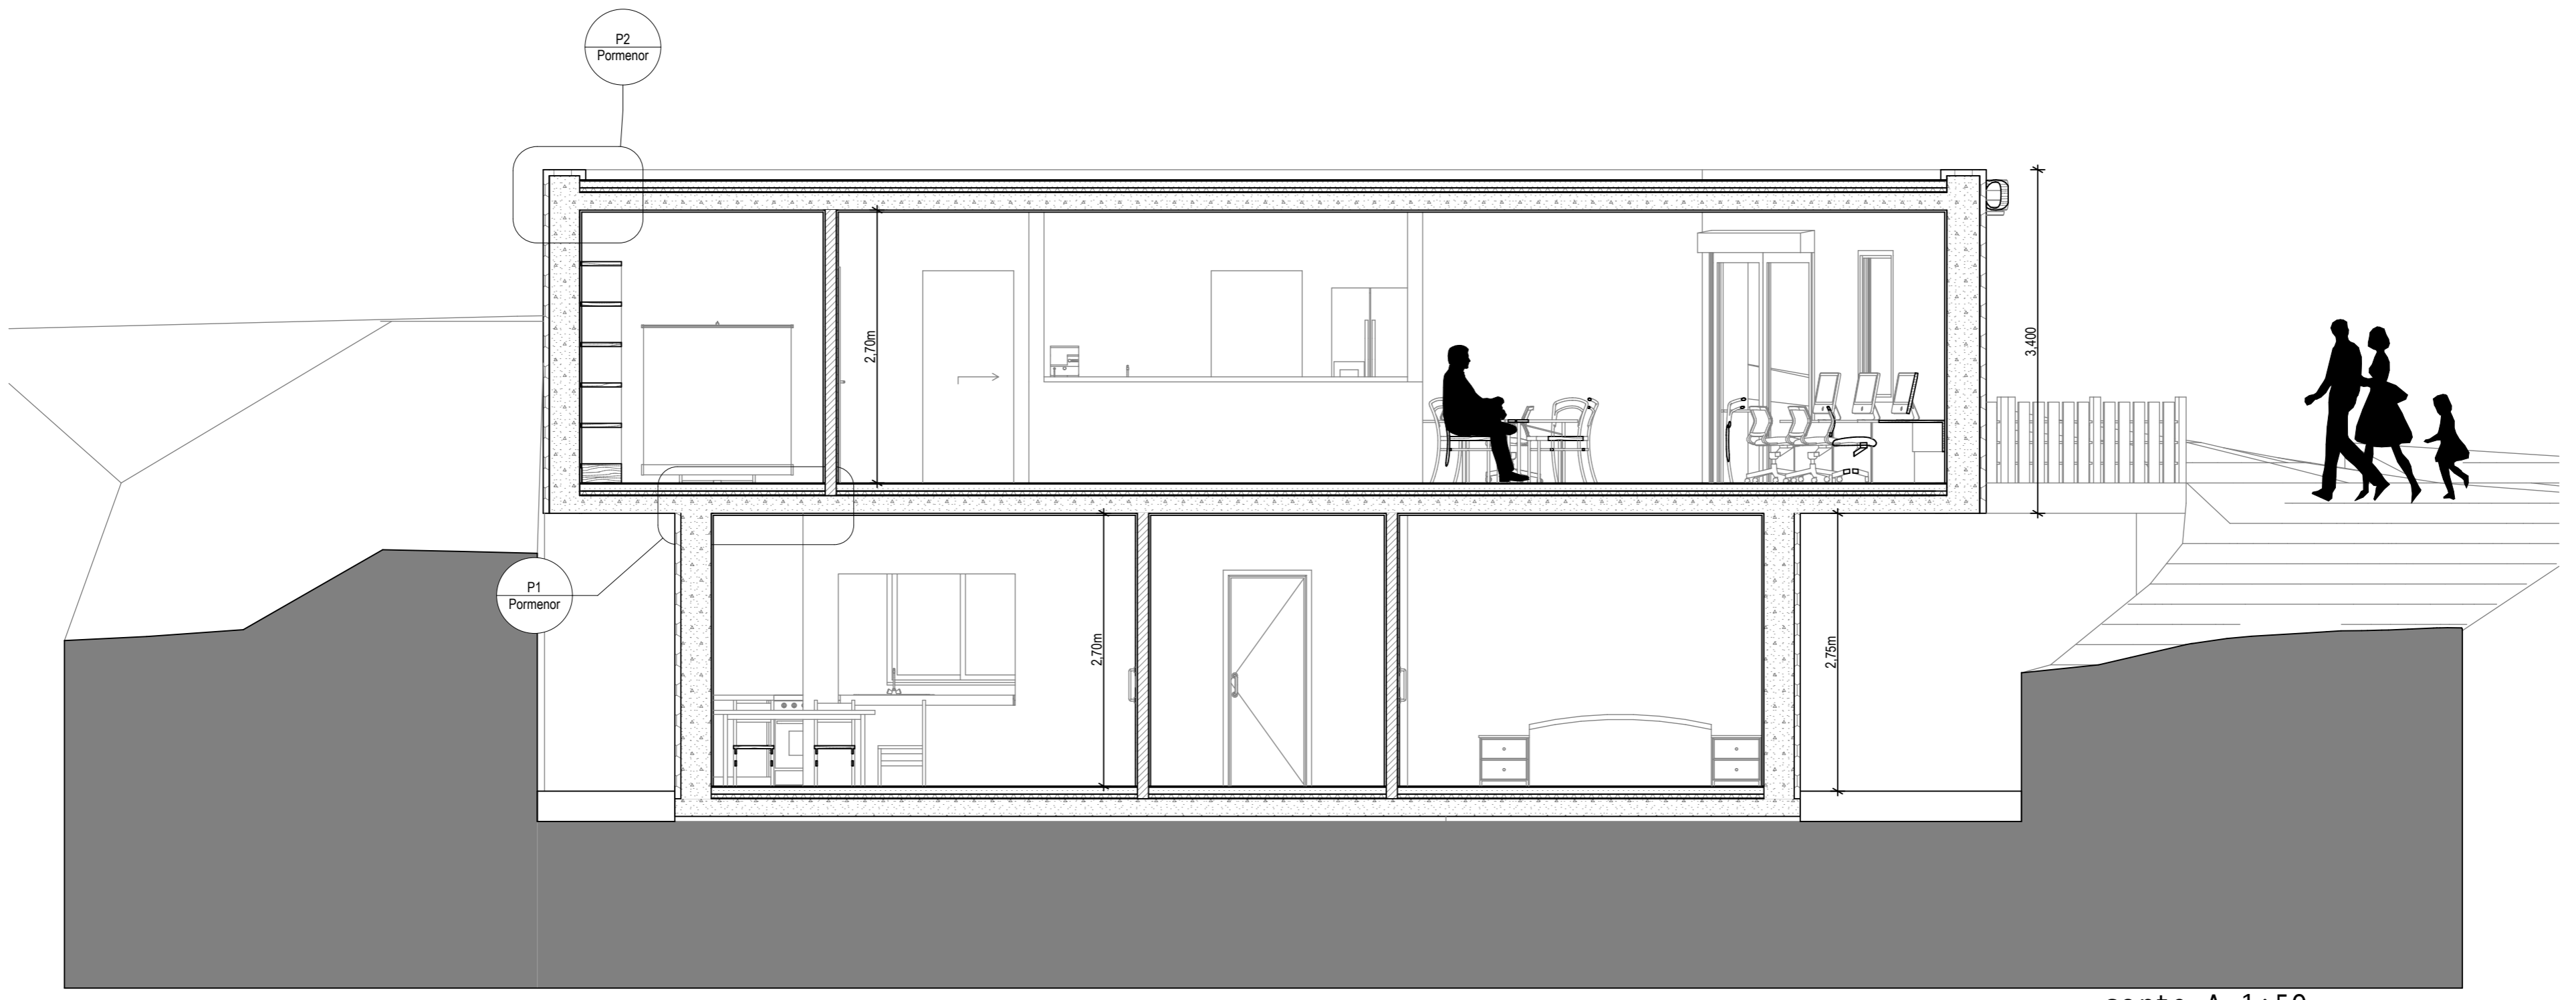
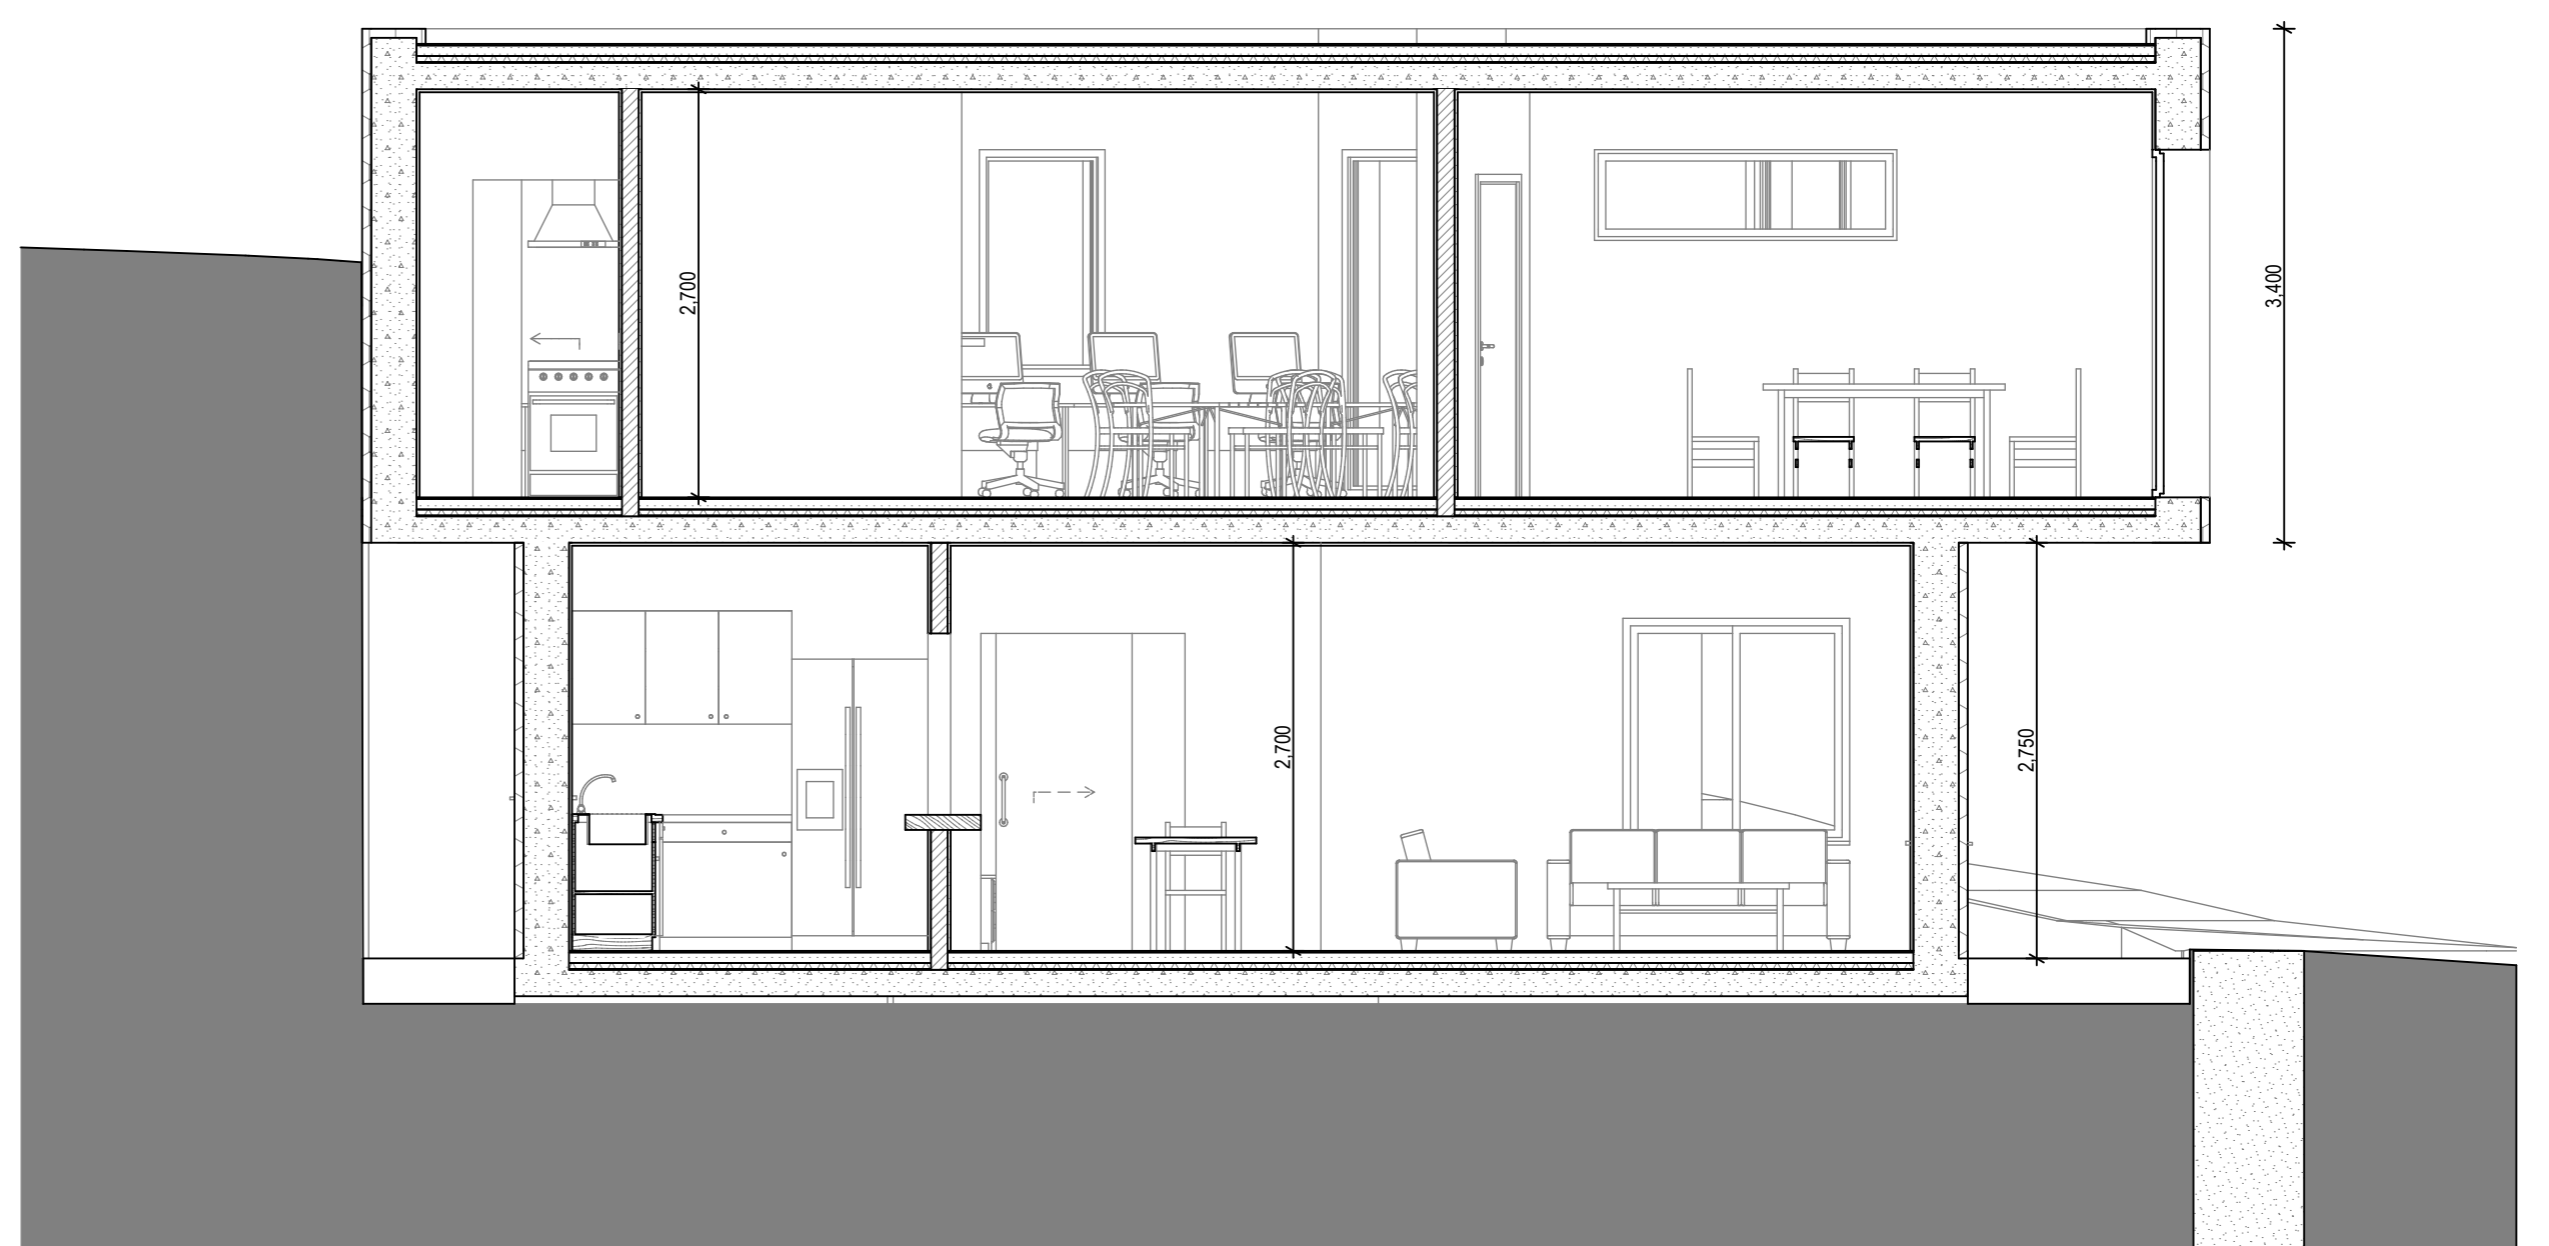



CYBERCAFÉ "SIGHTS & SOUNDS"

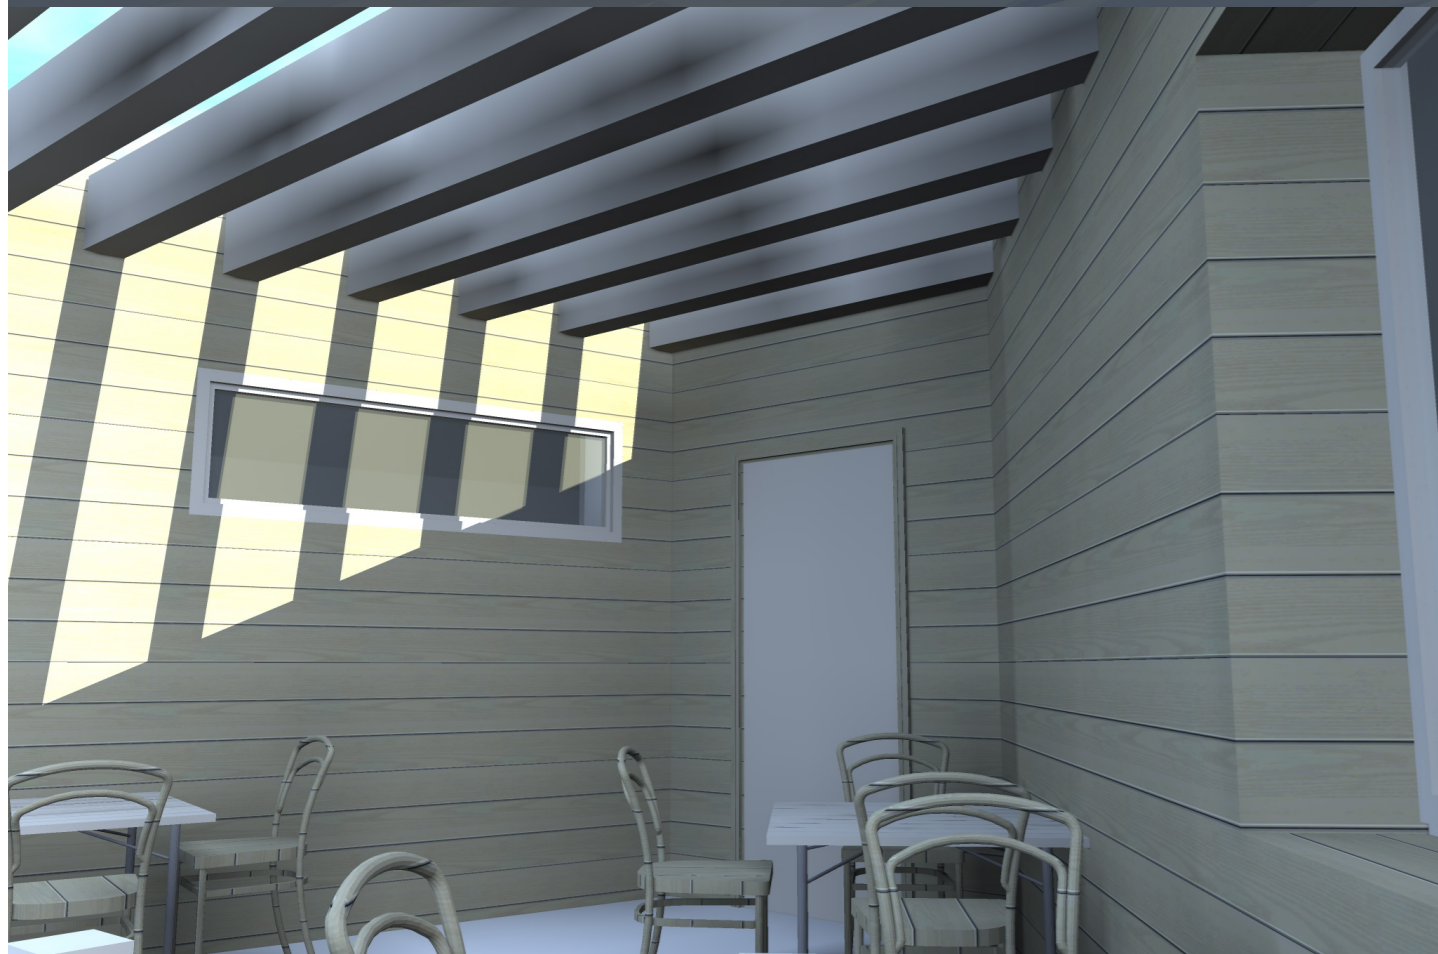


corte A 1:50

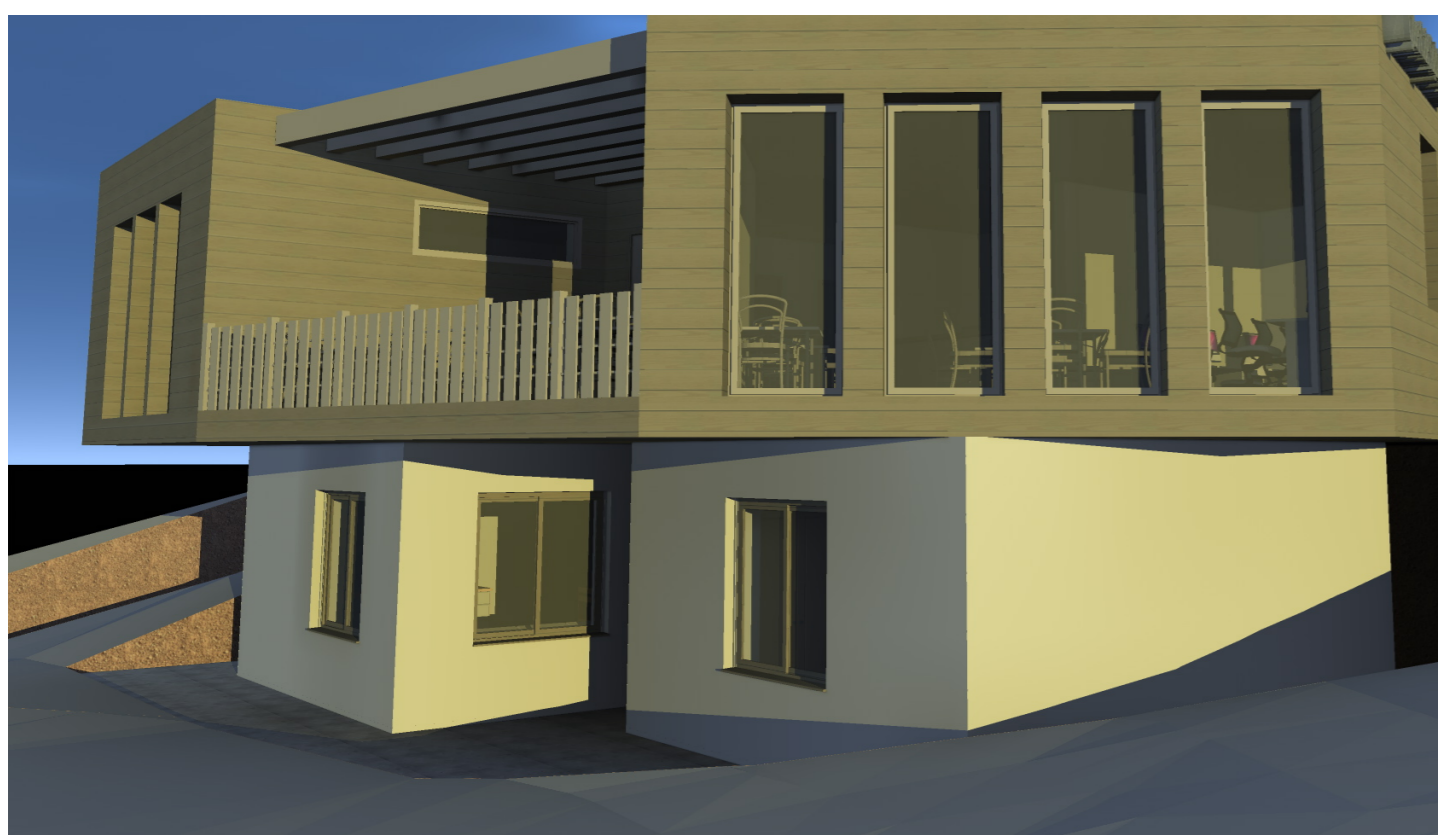

corte B 1:50

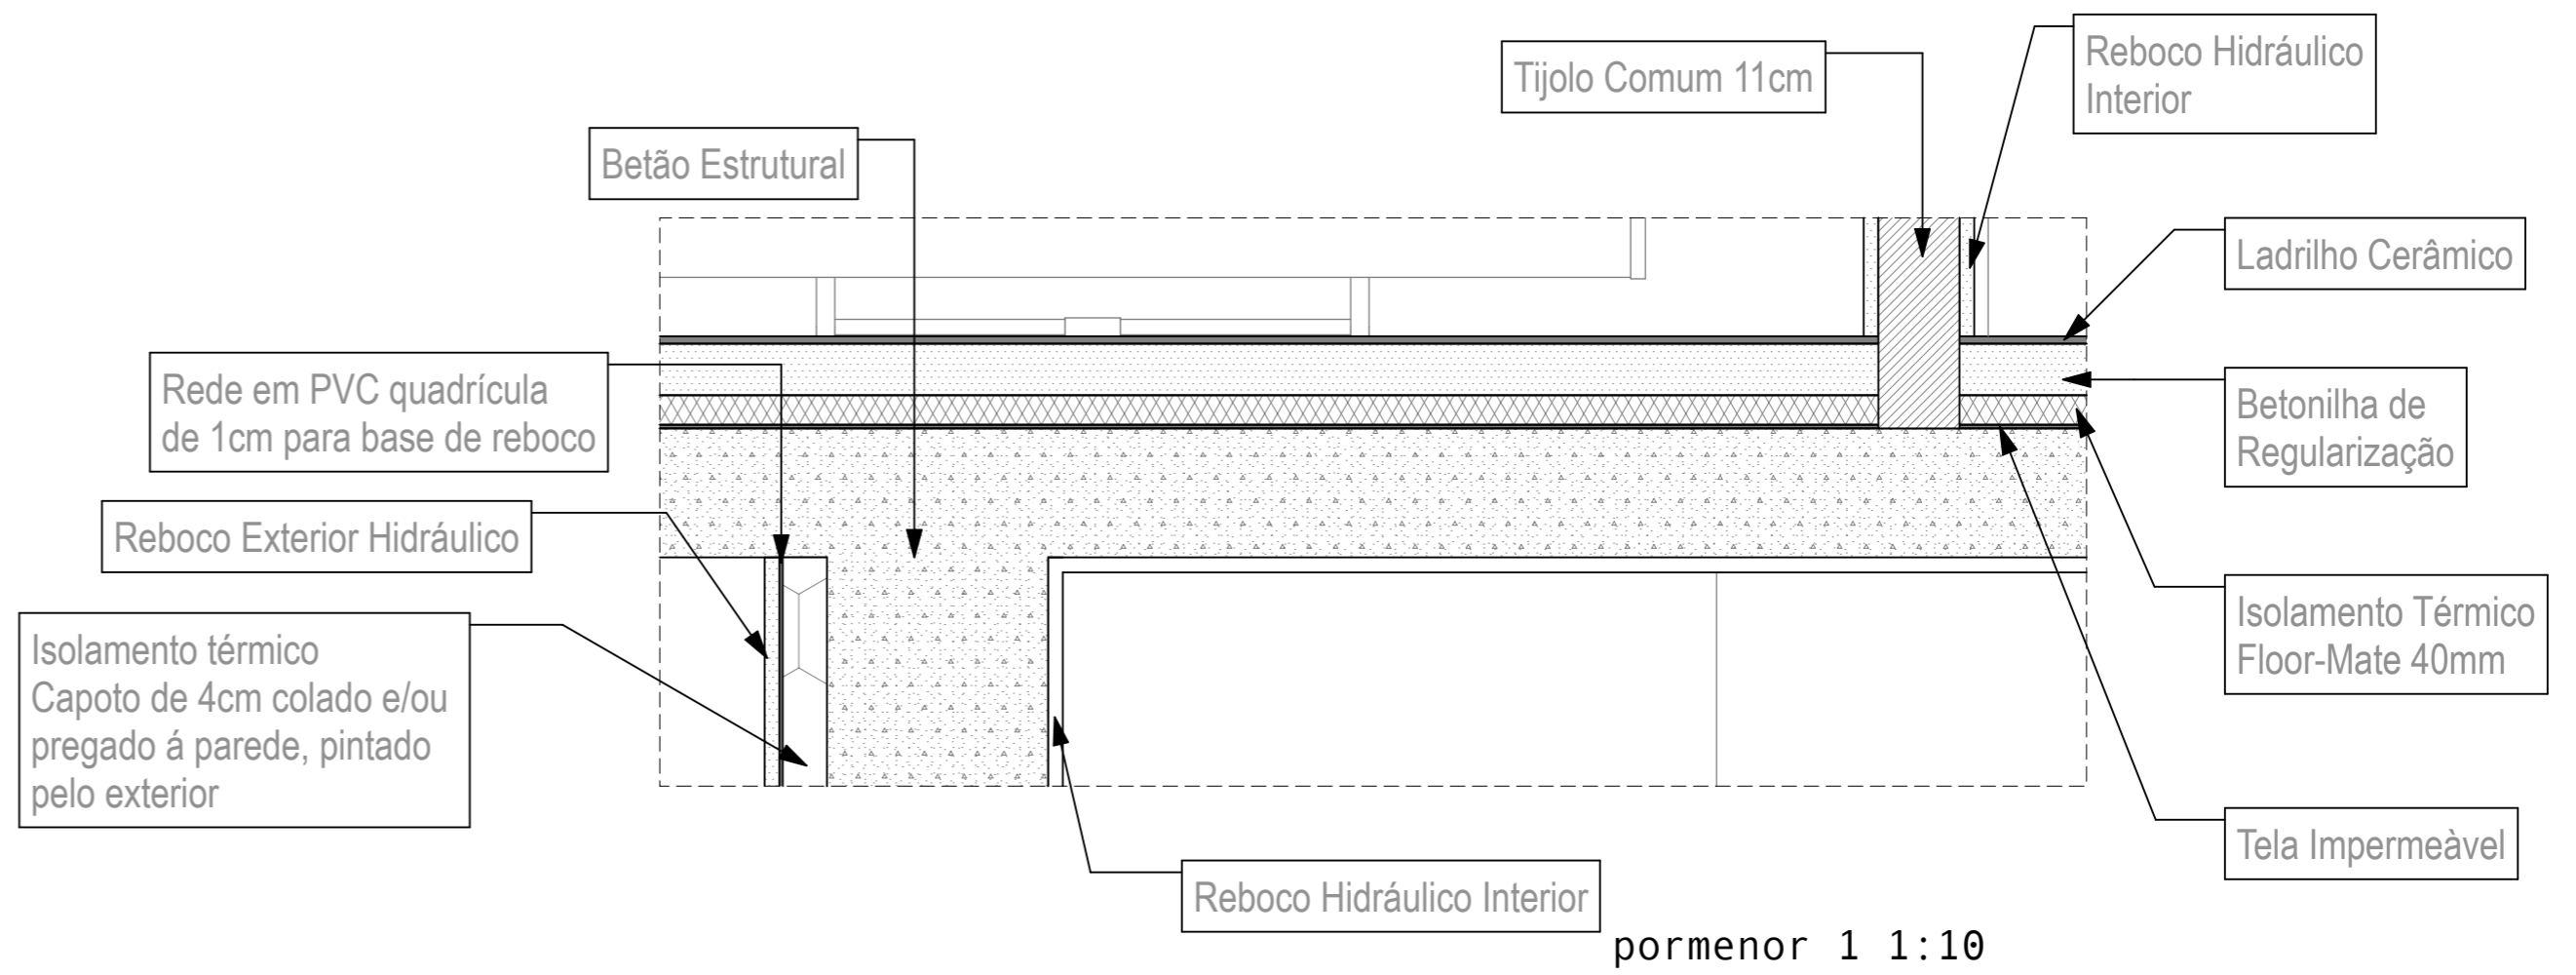

pormenor 1 1:10

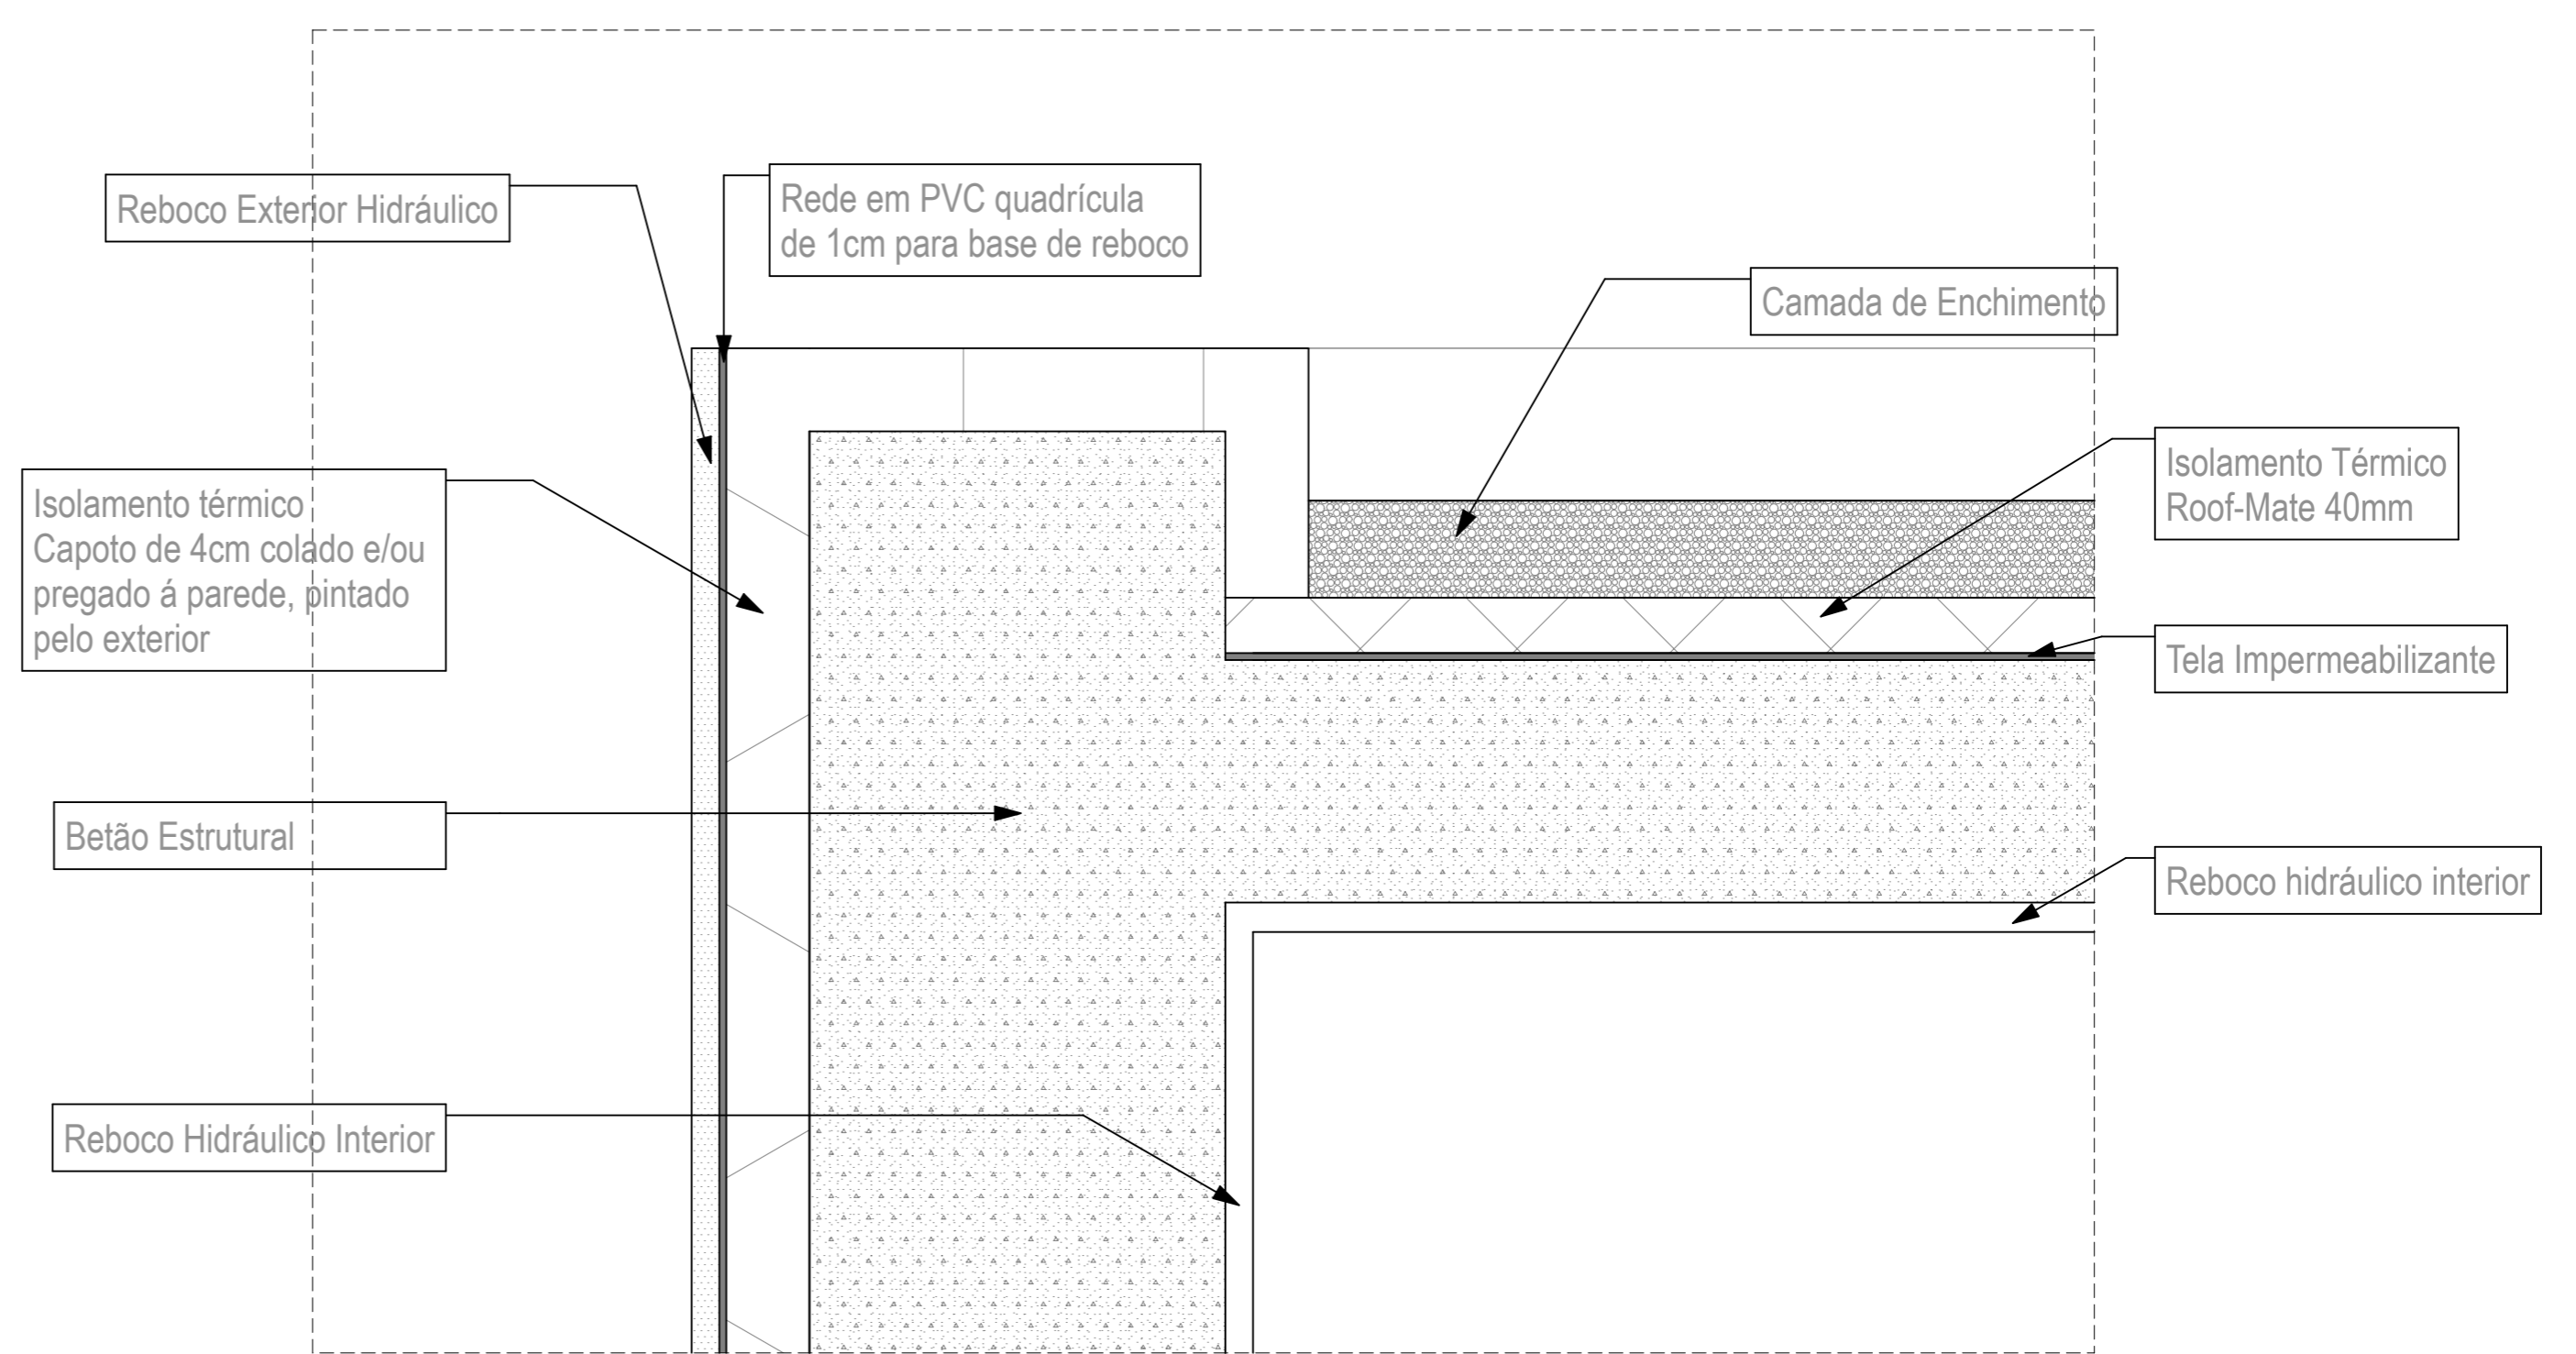

pormenor 2 1:5