


D-D

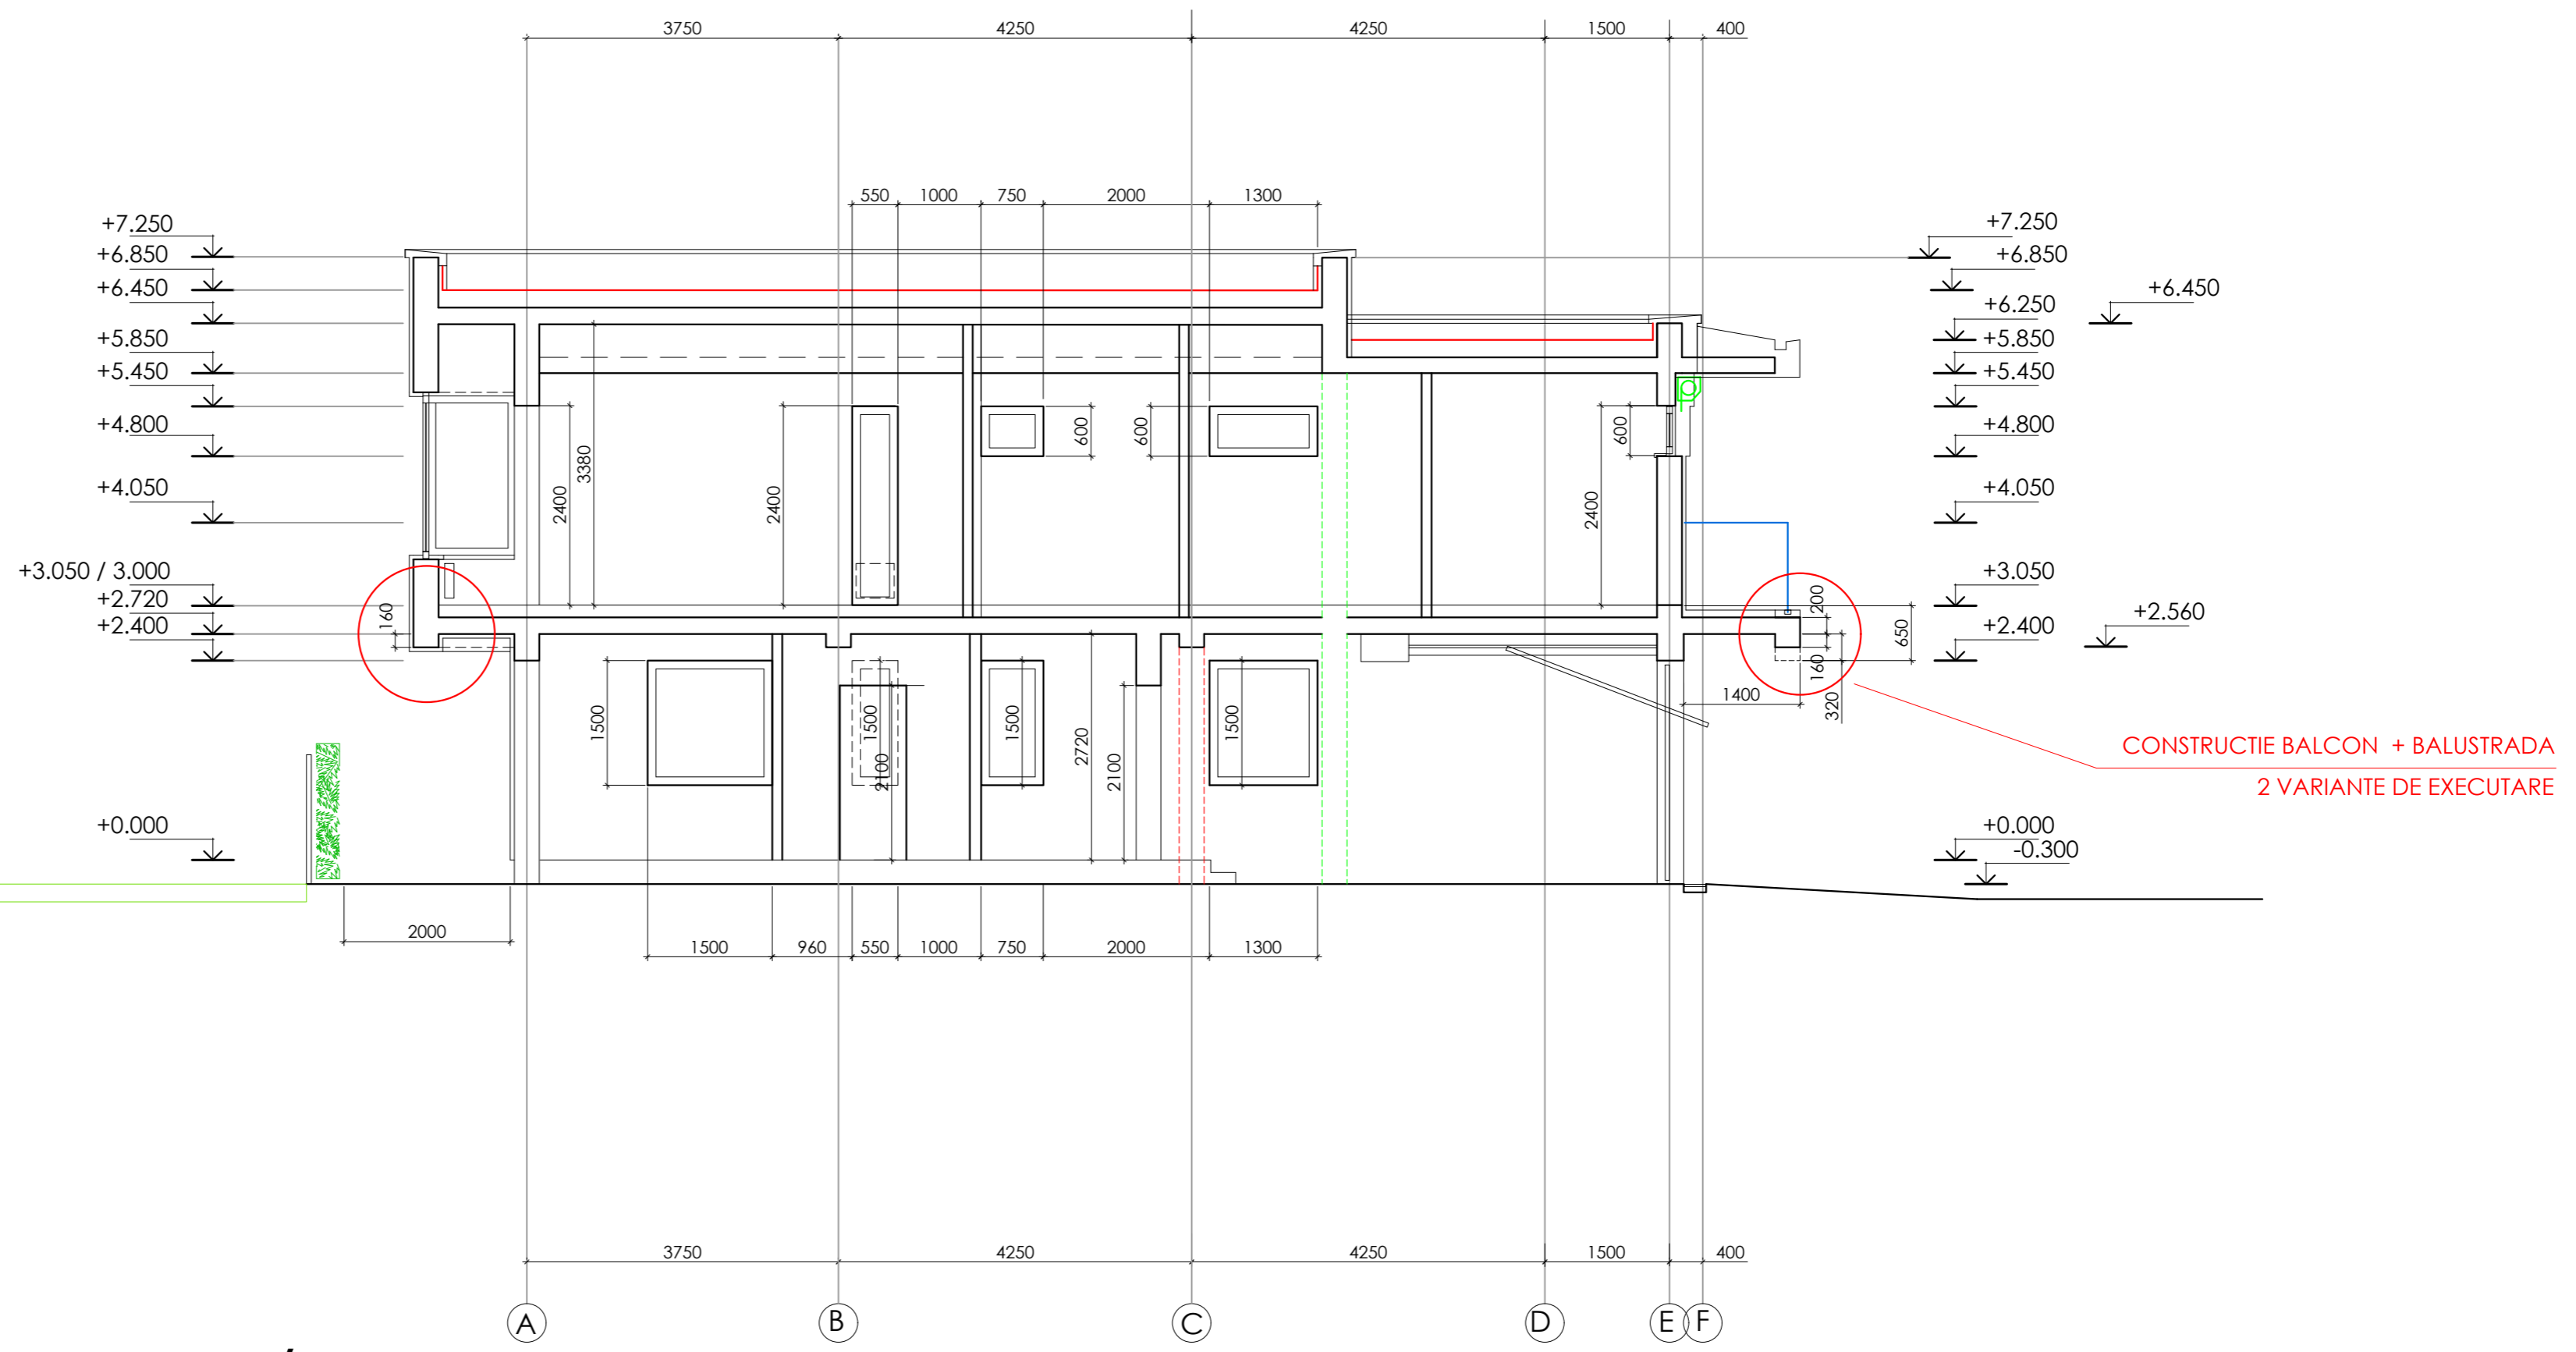

SECTIUNE ' D-D
 modificat / propunere /