




SECTION 2

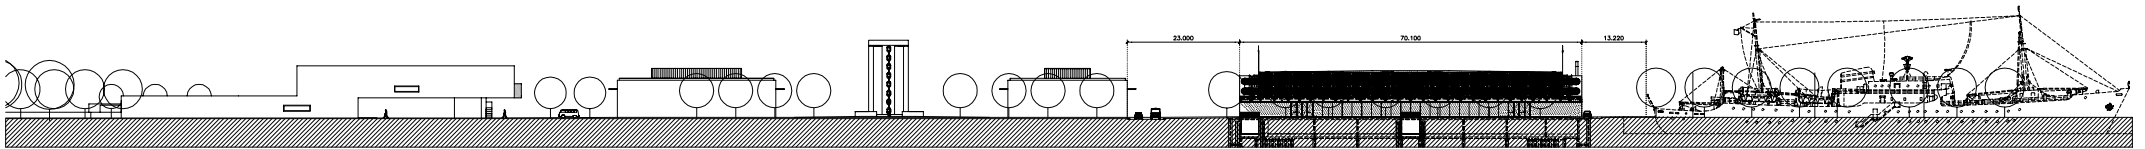


SECTION 4

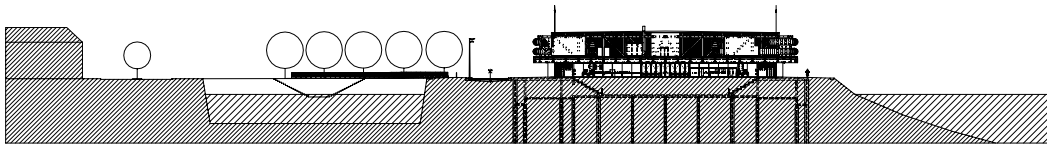


SECTION 6 - WEST ELEVATION

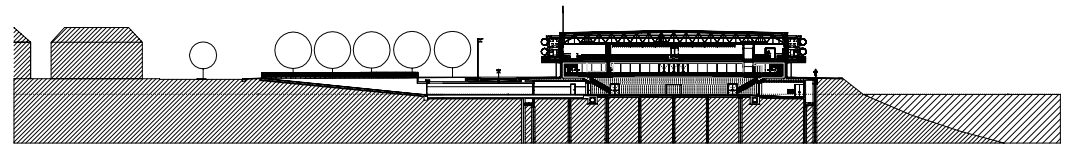

SECTION 7 - WEST RAMP

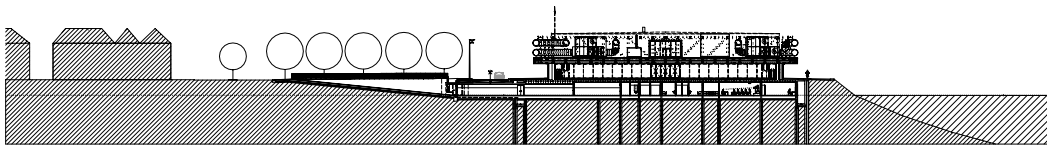

SECTION 8 - EAST RAMP

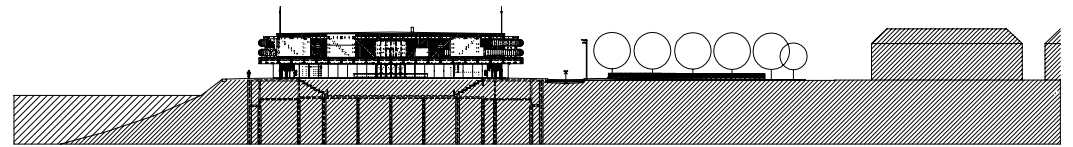

SECTION 9 - EAST ELEVATION