




West elevation S=1:100

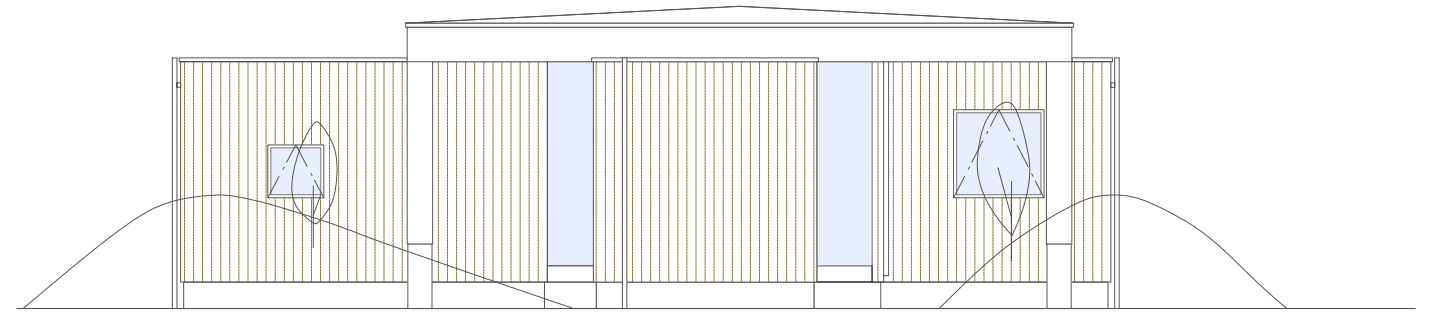

East elevation S=1:100

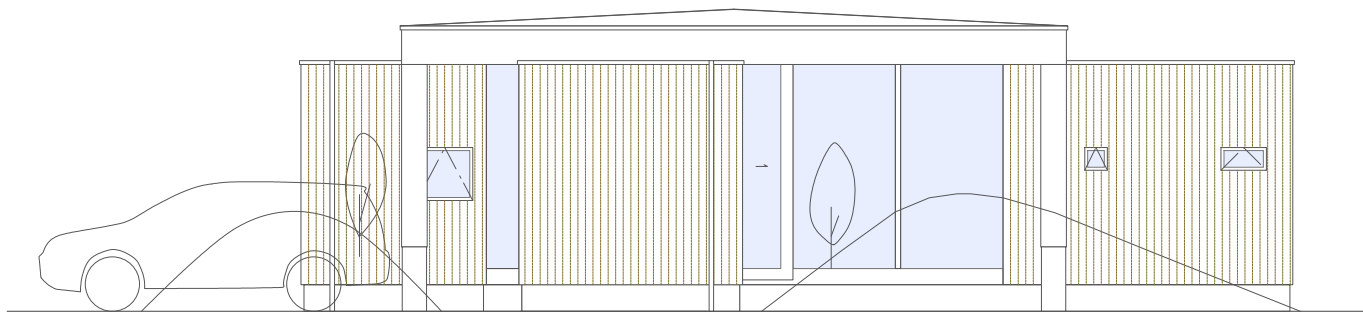

South elevation S=1:100

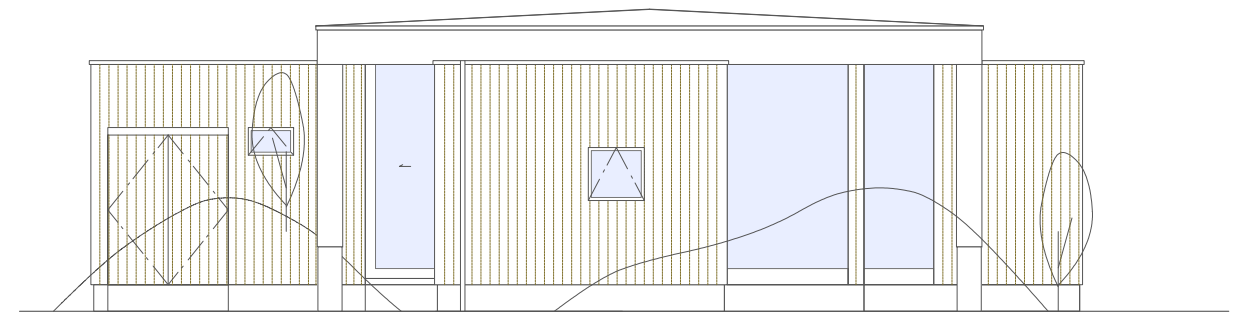

North elevation S=1:100