



FRONT ELEVATION

REAR ELEVATION


SECTION

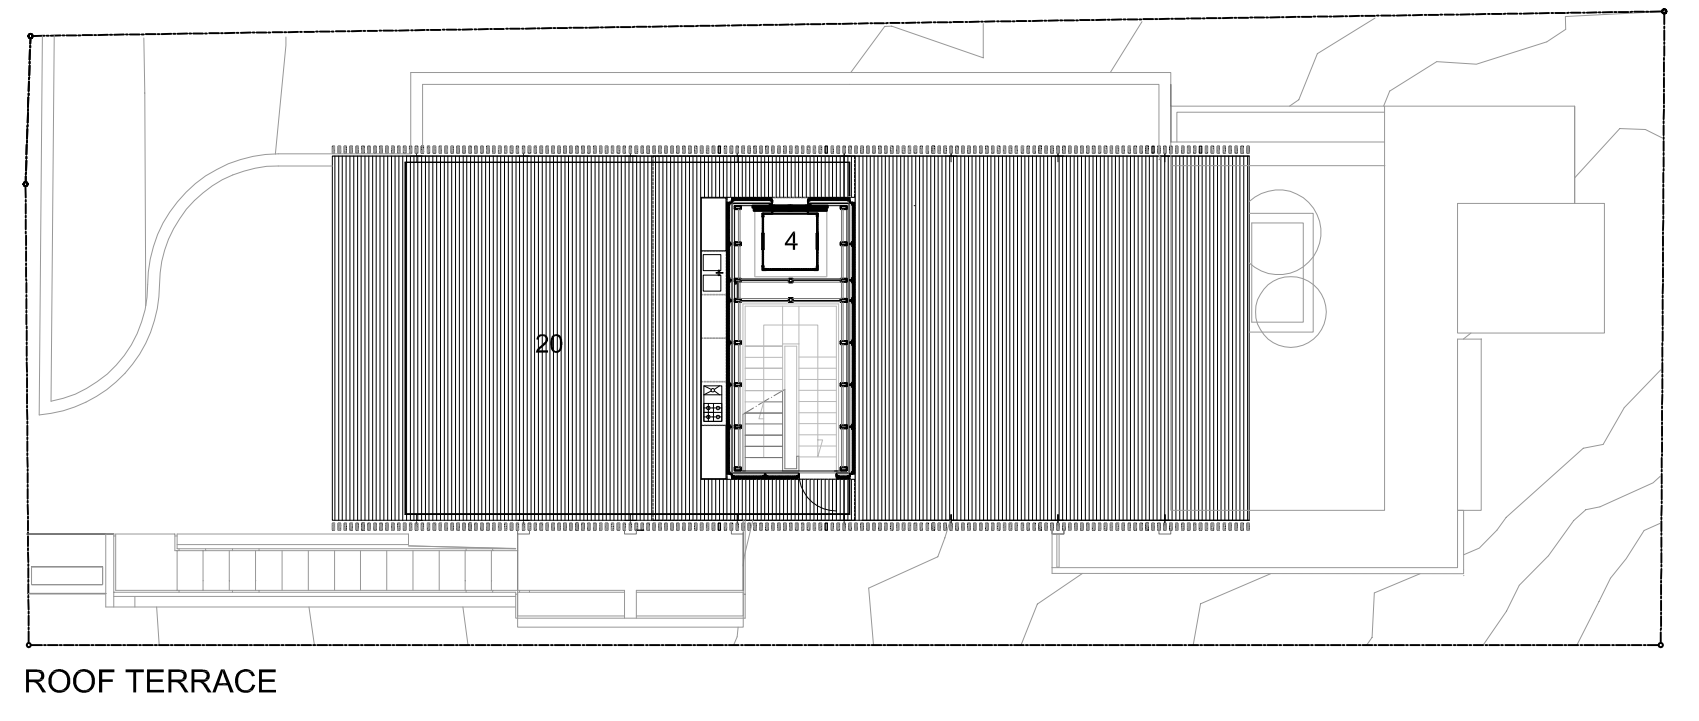


ROOF TERRACE

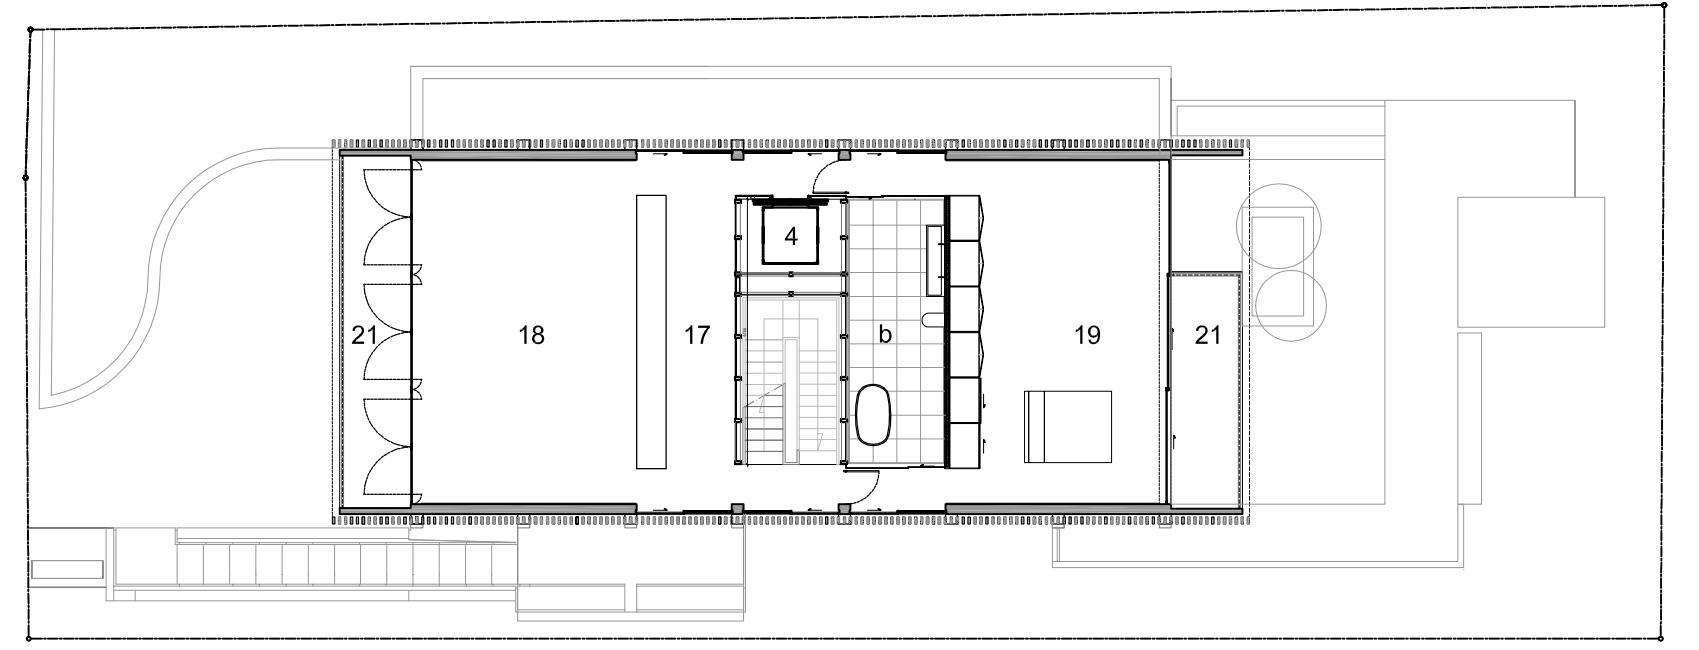


3rd FLOOR

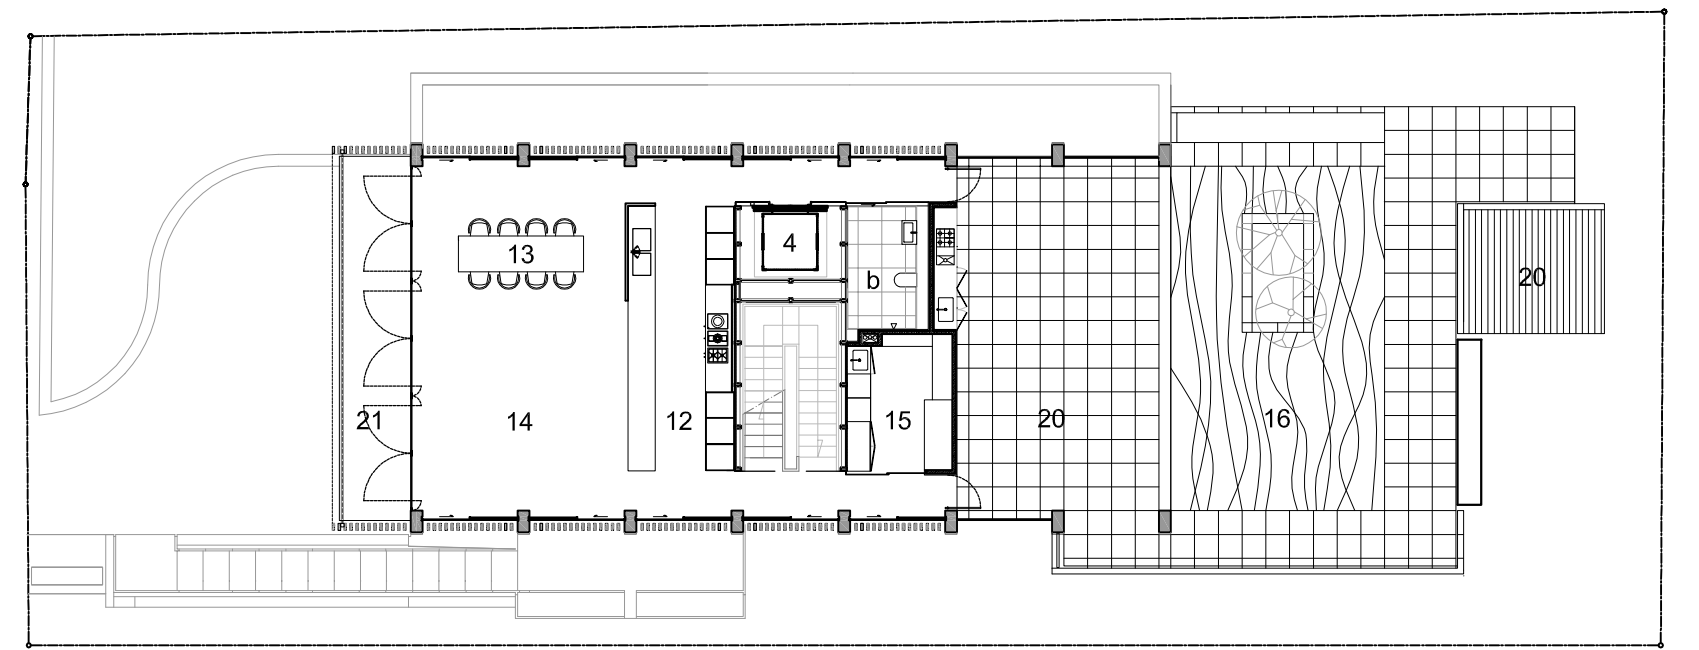


2nd FLOOR

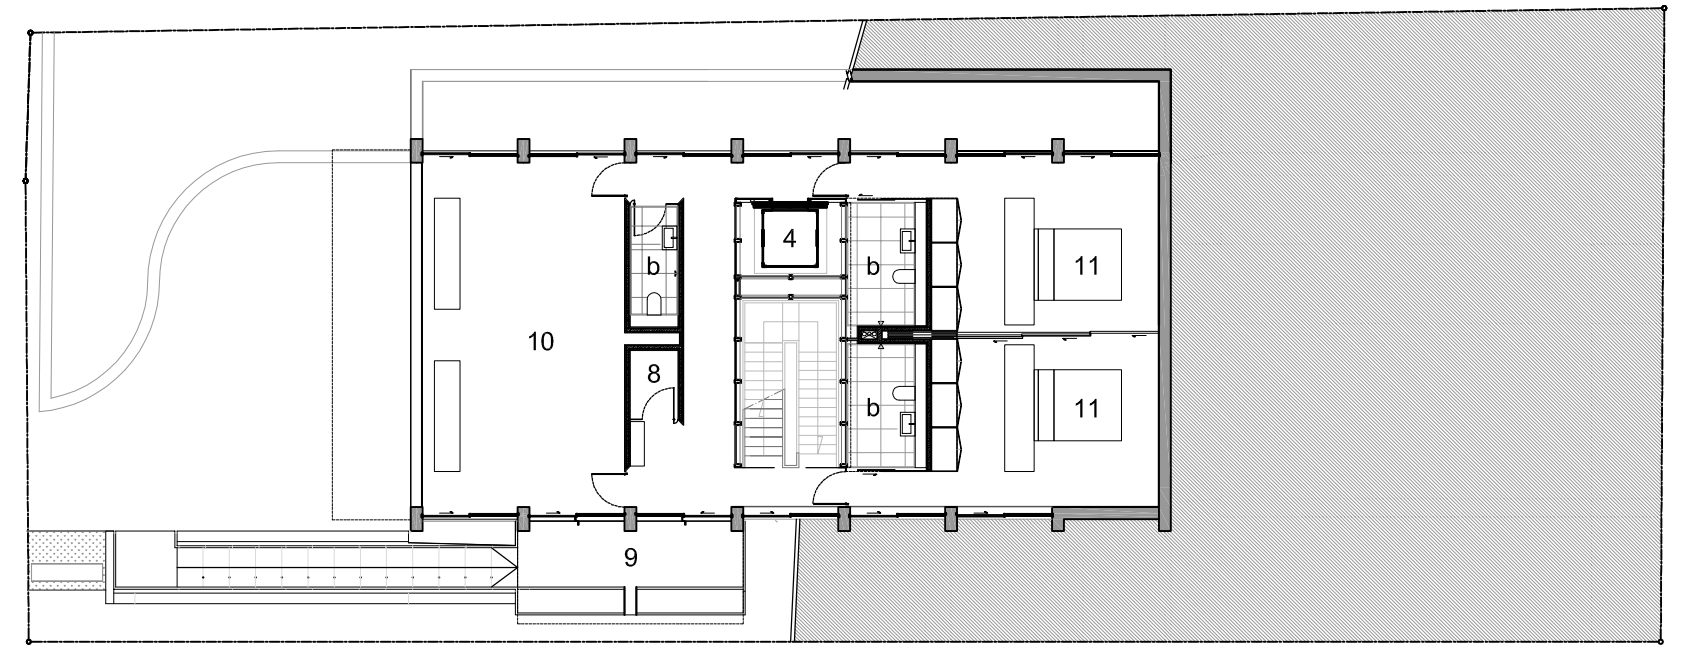


1st FLOOR

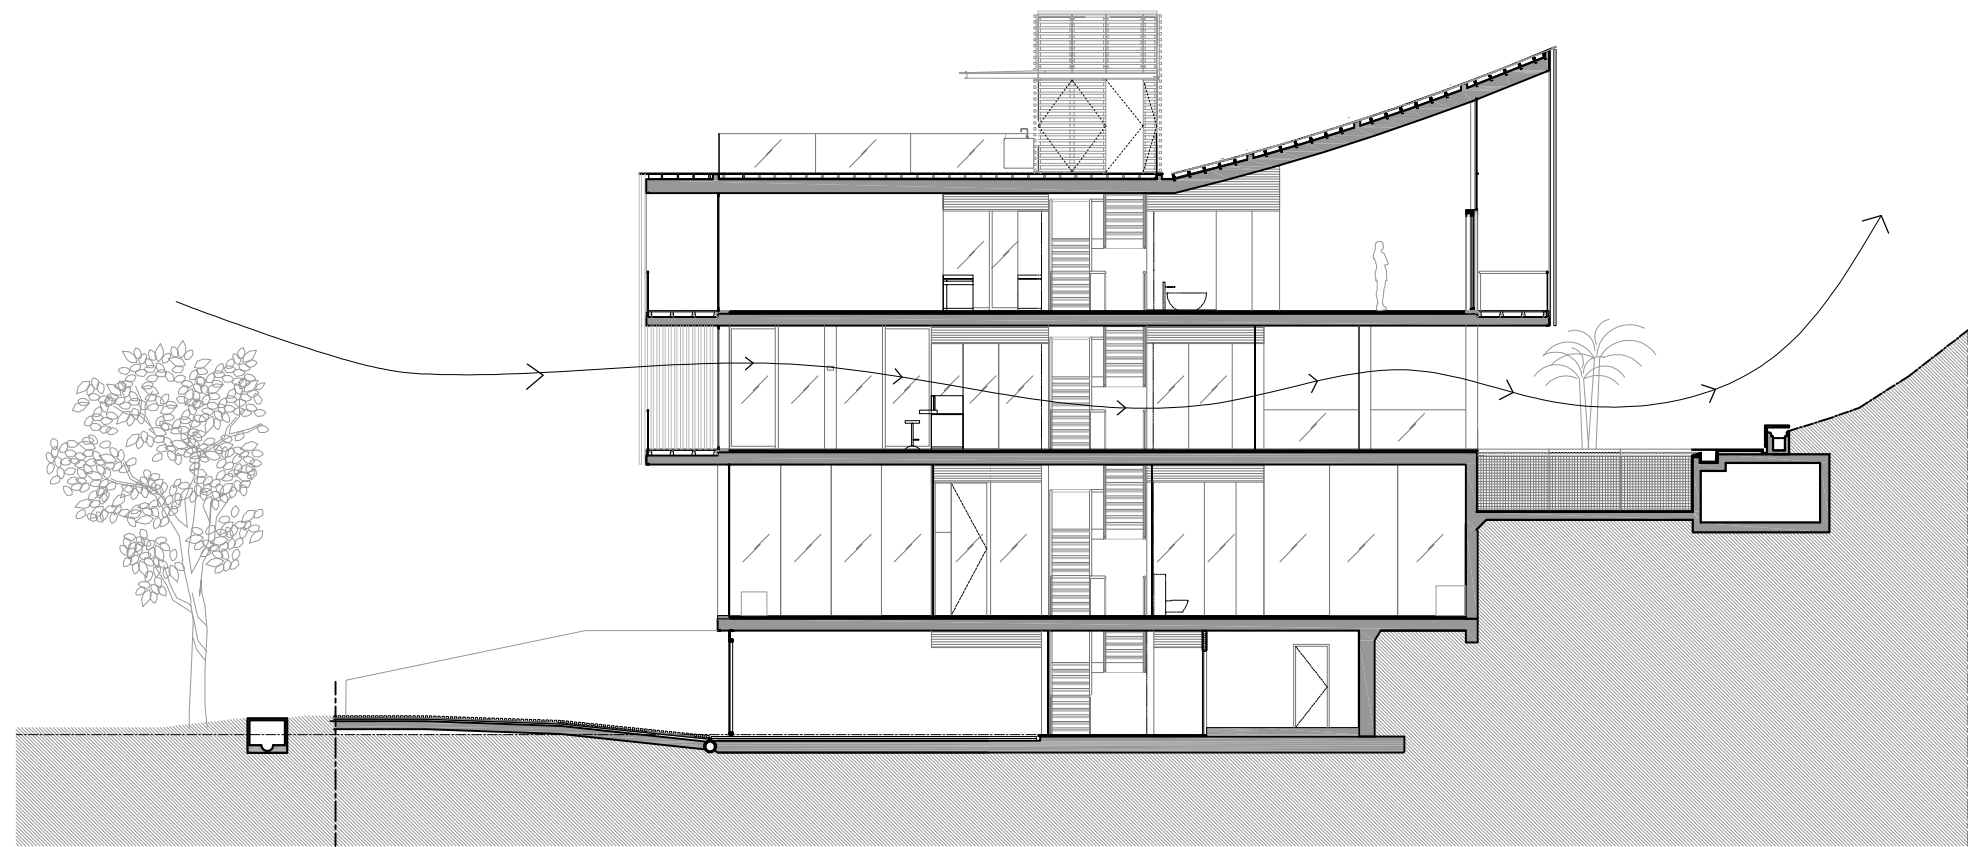


LONG SECTION

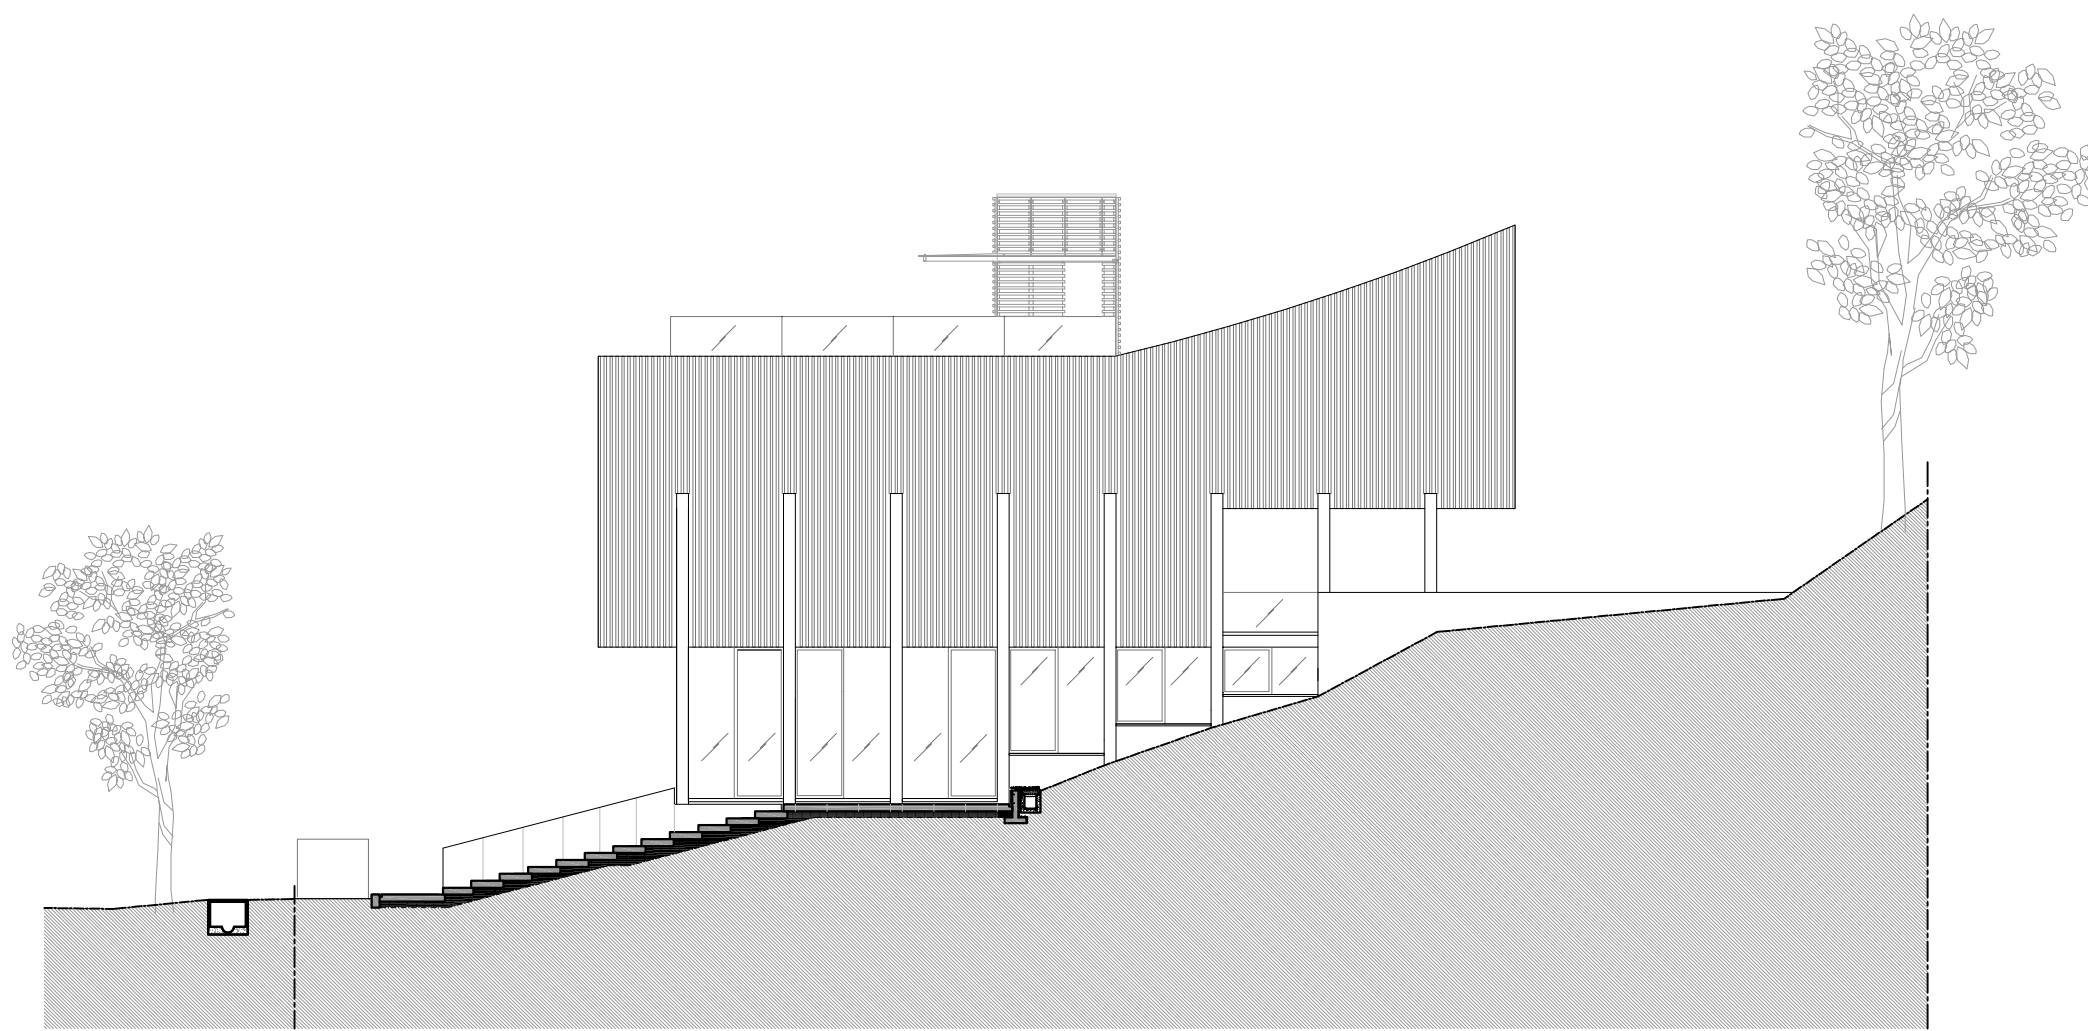

SIDE ELEVATION

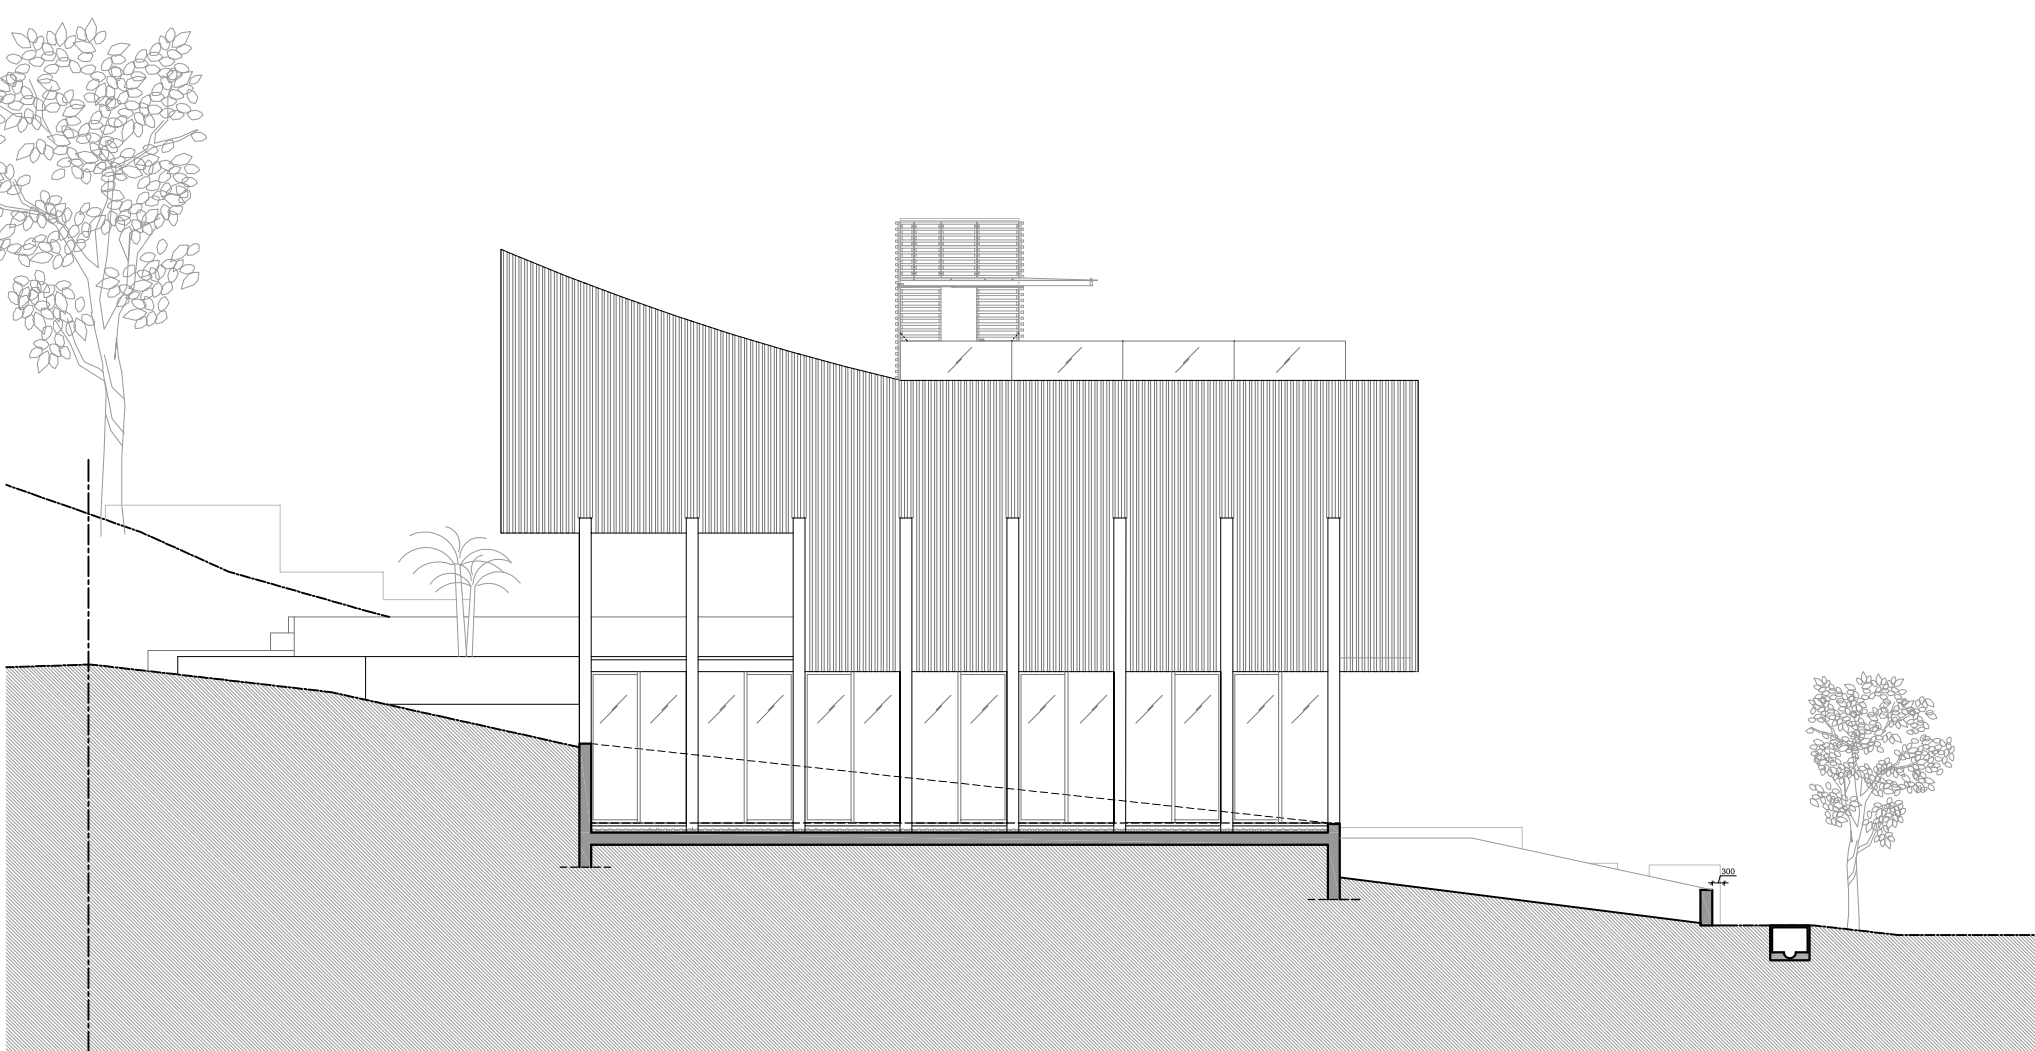

SIDE ELEVATION

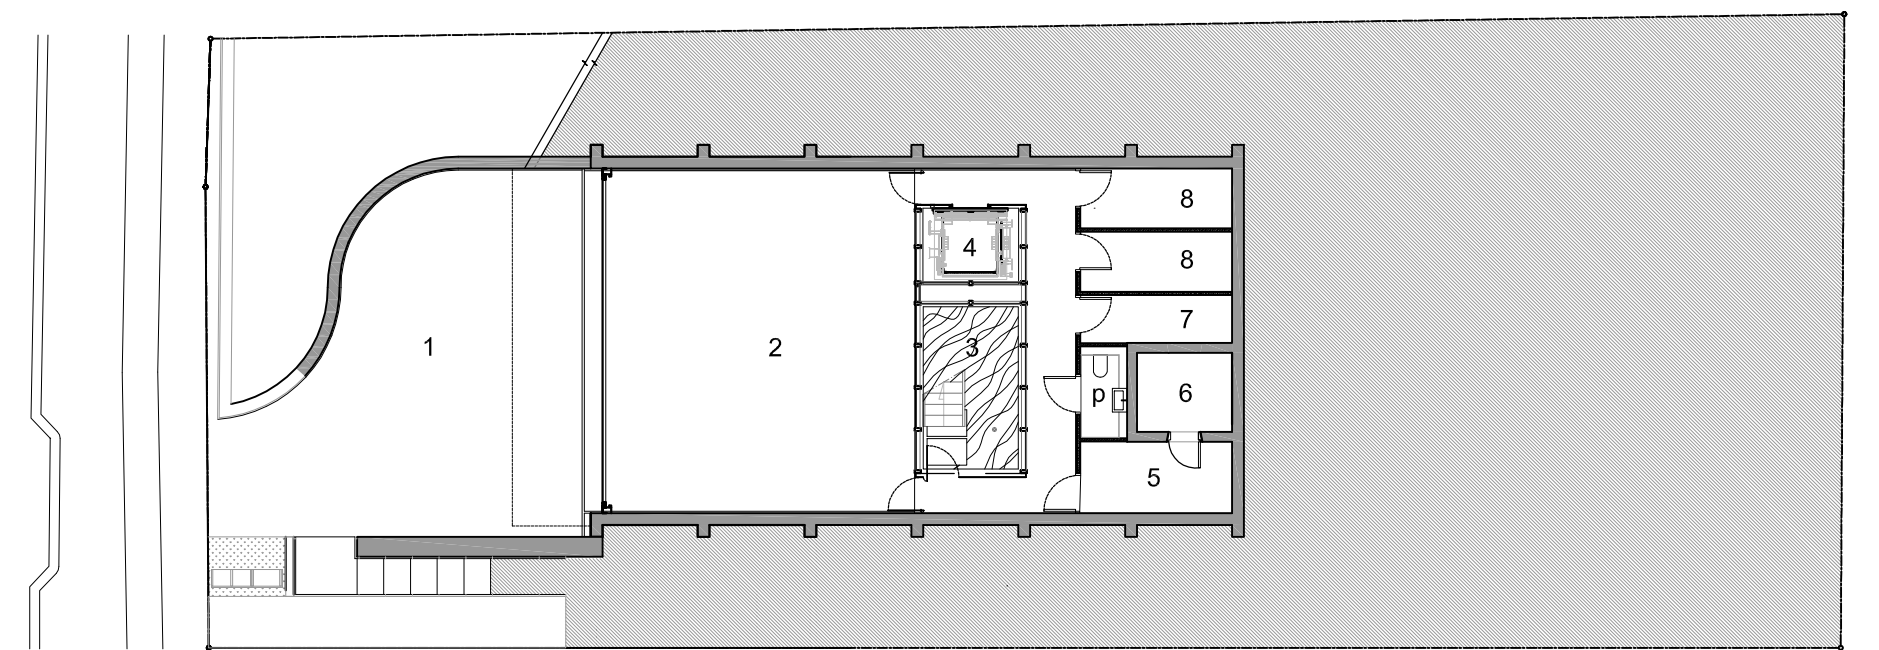

GROUND FLOOR

LEGEND

- 1. DRIVEWAY
- 2. GARAGE
- 3. REFLECTION POND
- 4. LIFT
- 5. PLANT
- 6. CELLAR
- 7. POOL PLANT
- 8. STORE
- 9. ENTRANCE
- 10. GALLERY
- 11. BEDROOM
- 12. KITCHEN
- 13. DINING
- 14. LIVING
- 15. LAUNDRY
- 16. POOL
- 17. STUDY
- 18. LOUNGE
- 19. MASTER BEDROOM
- 20. TERRACE
- 21. BALCONY
- p. powder
- b. bath

