


1 SECTION B-B
SCALE 1:50/A3

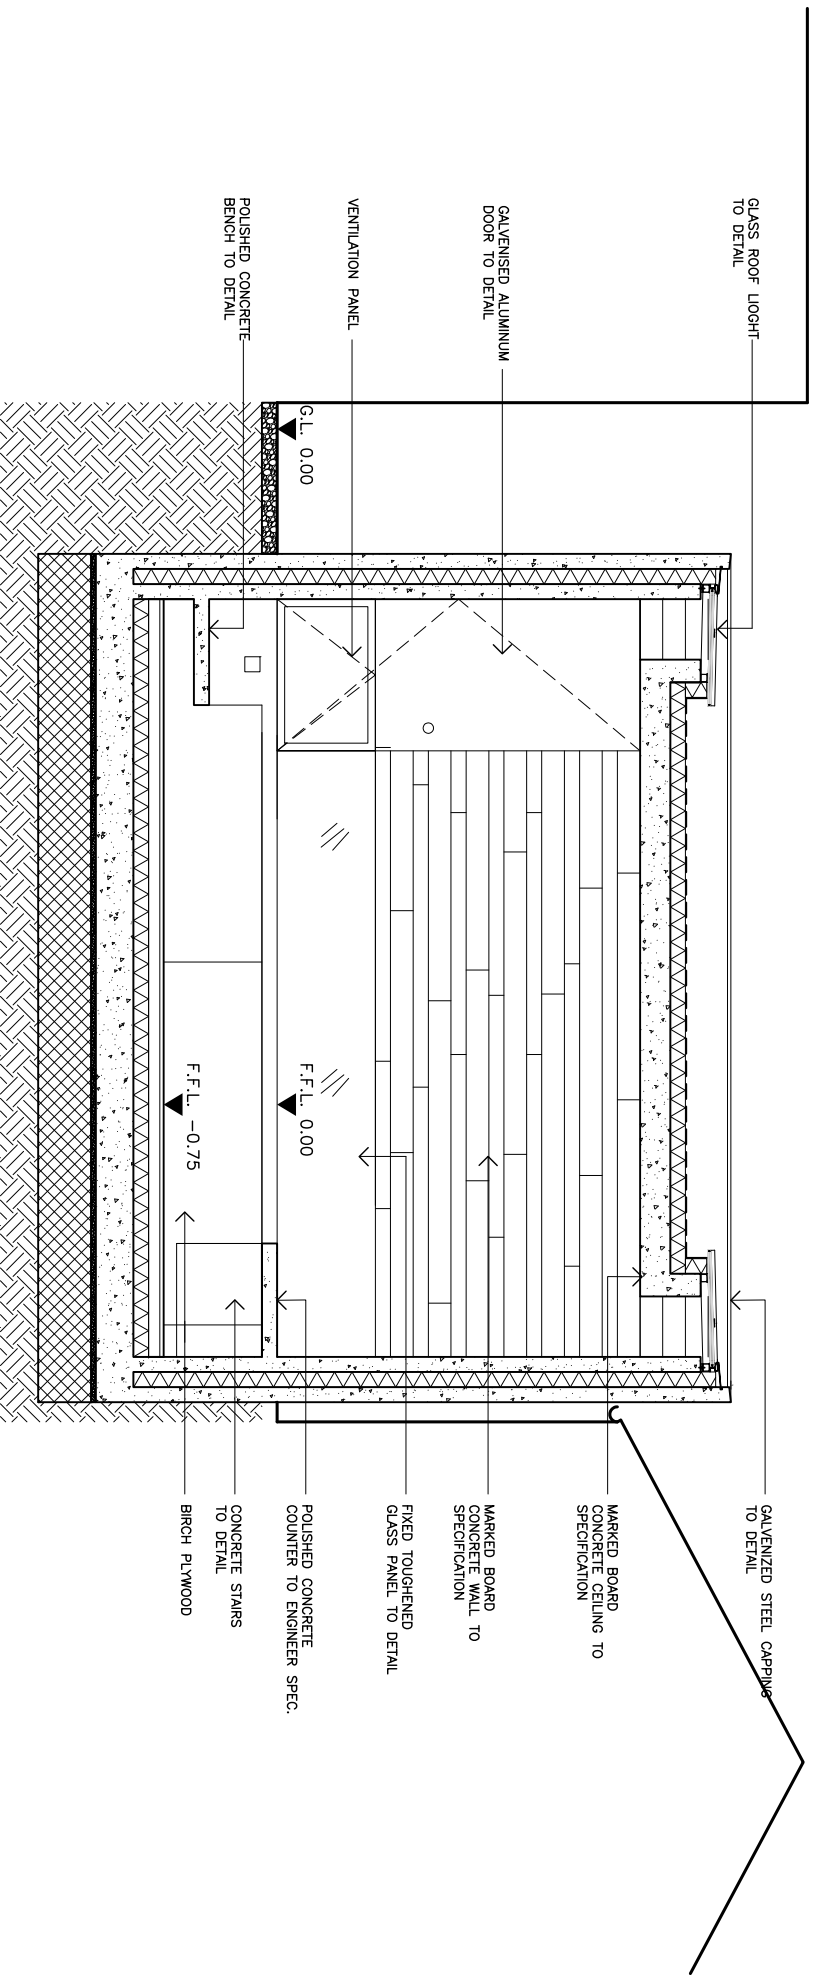

2 OPPOSITE INTERNAL ELEVATION
SCALE 1:50/A3