



5 SOUTH ELEVATION

1/4" = 1'-0"

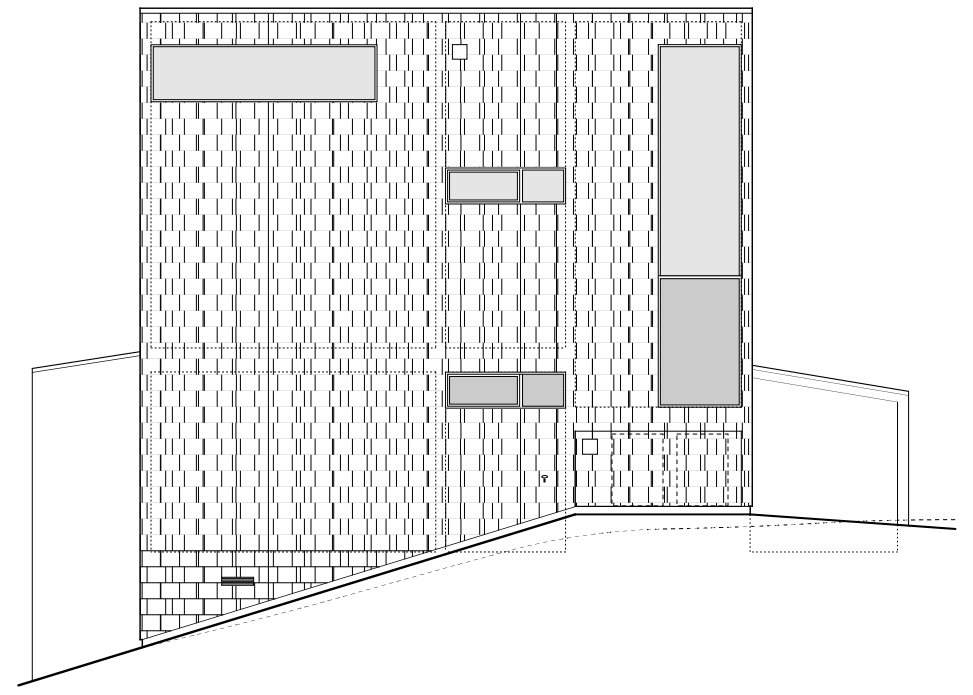


3 NORTH ELEVATION

1/4" = 1'-0"

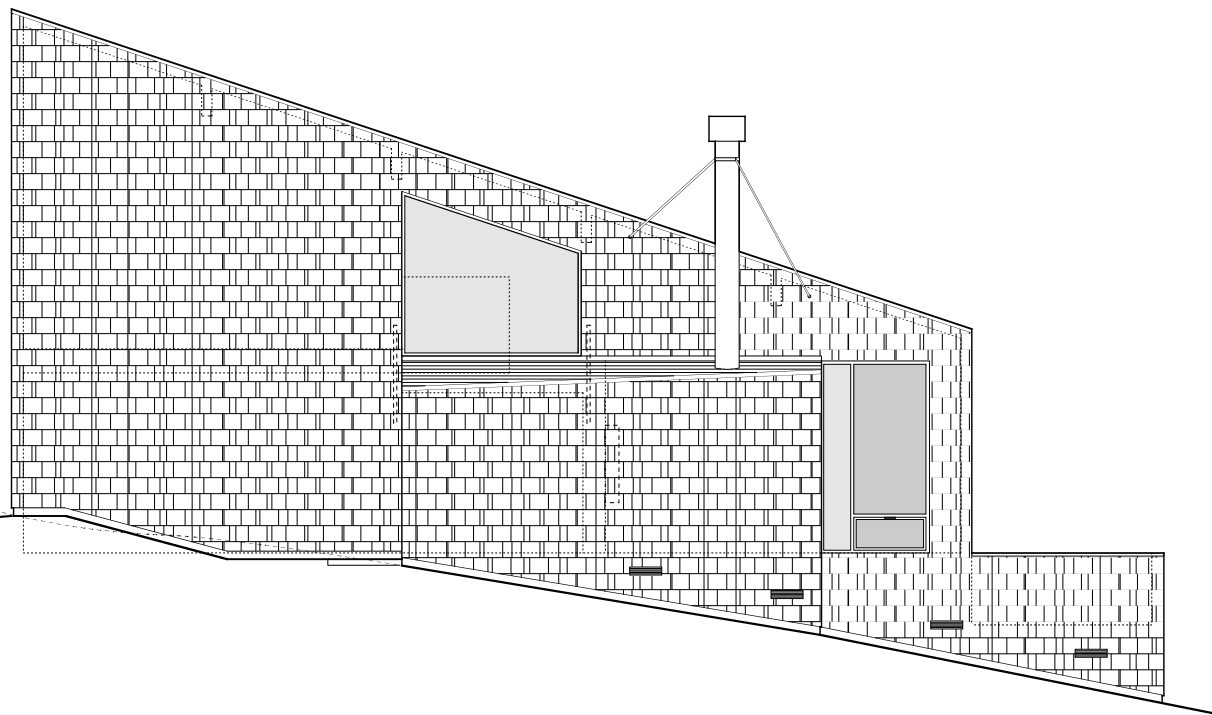

4 WEST ELEVATION

1/4" = 1'-0"

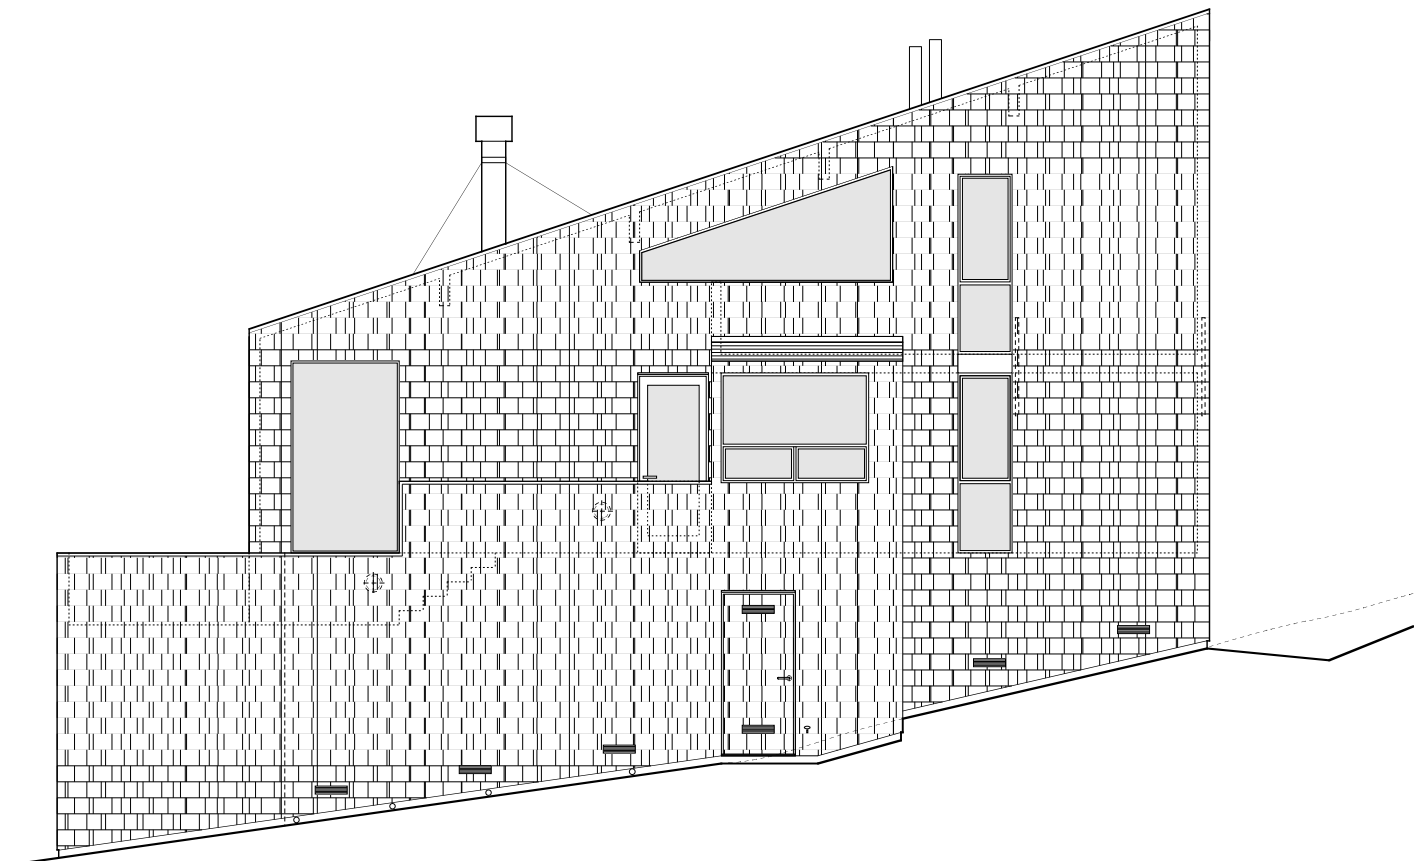

1 EAST ELEVATION

1/4" = 1'-0"