


# PLAN

## ROOF PLAN

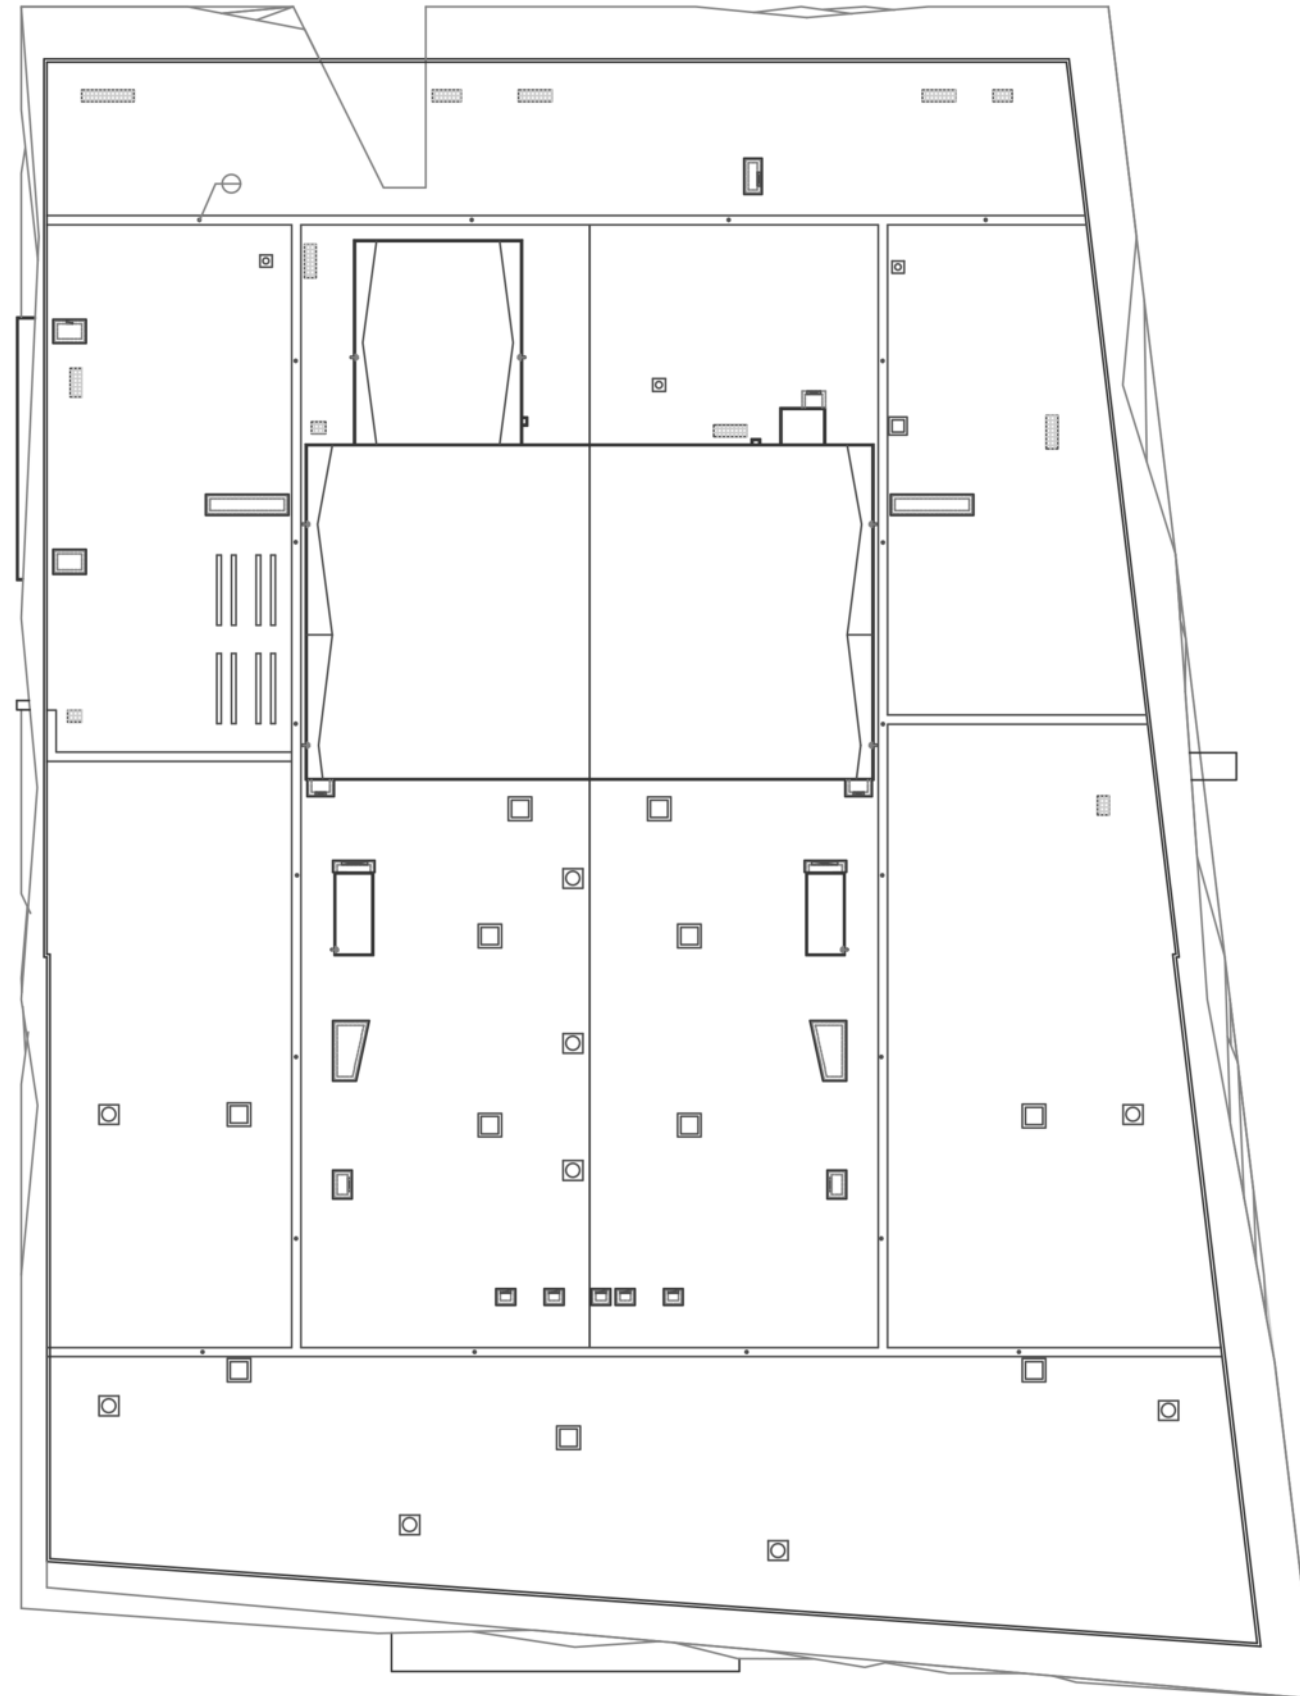

**SCALE**

1:500