


④ Section 8
1 : 20

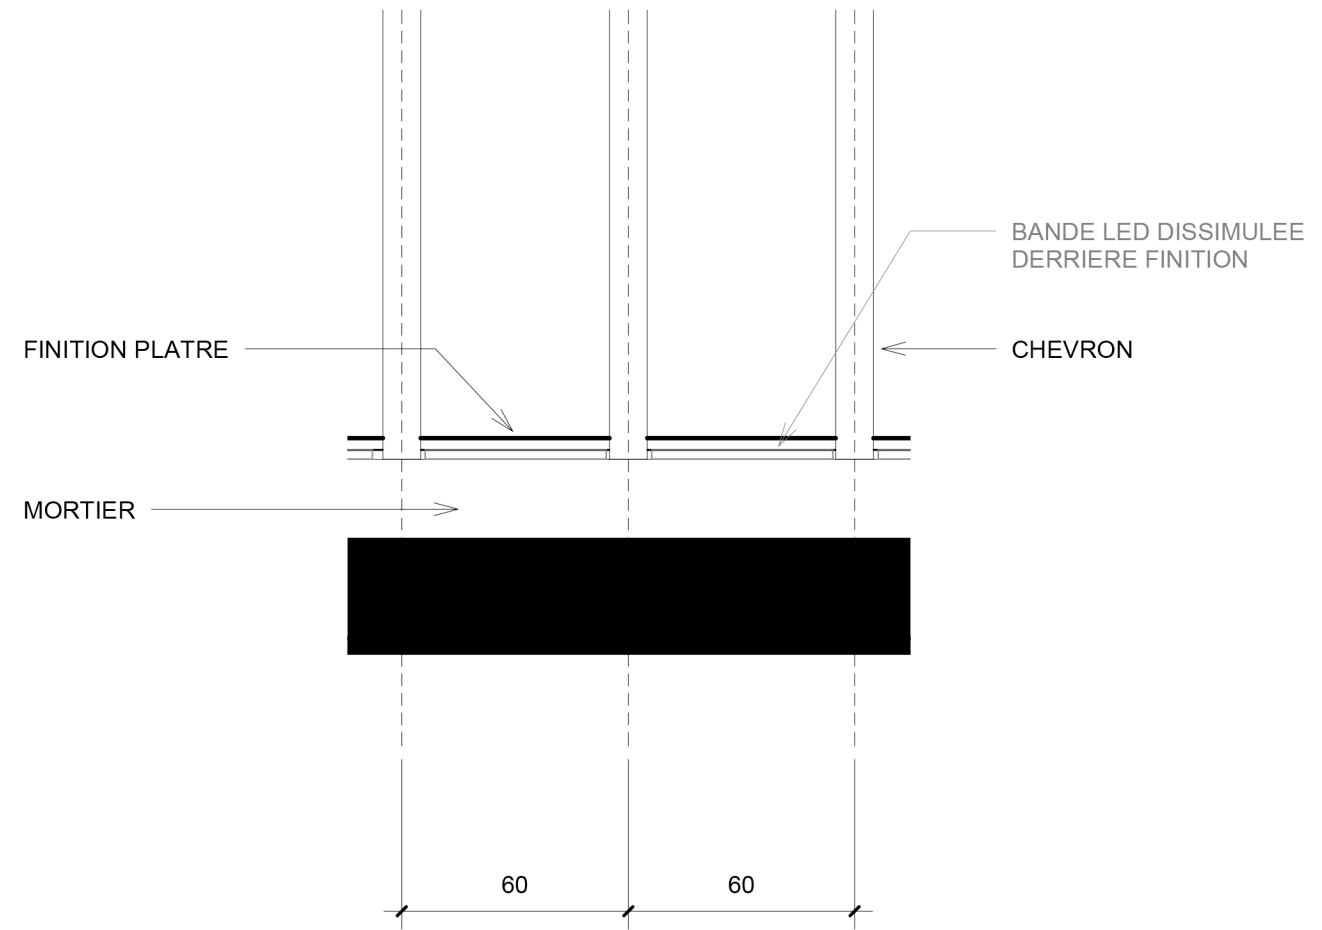

③ LEVEL 2 CARPENTRY Copy 1
1 : 20

Client:
Famille Mercier

Maison des Abeilles
Status:
Reconstruction

DETAIL CHARPENTE 2

Project Number //

Drawn By

Checked By

B101-3

Scale: As Indicated