




Section

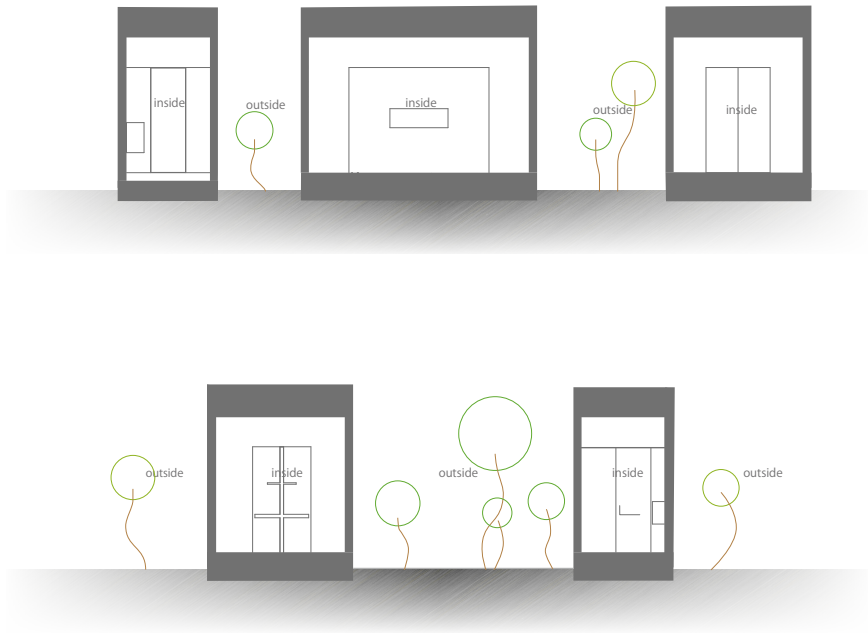

Isometric

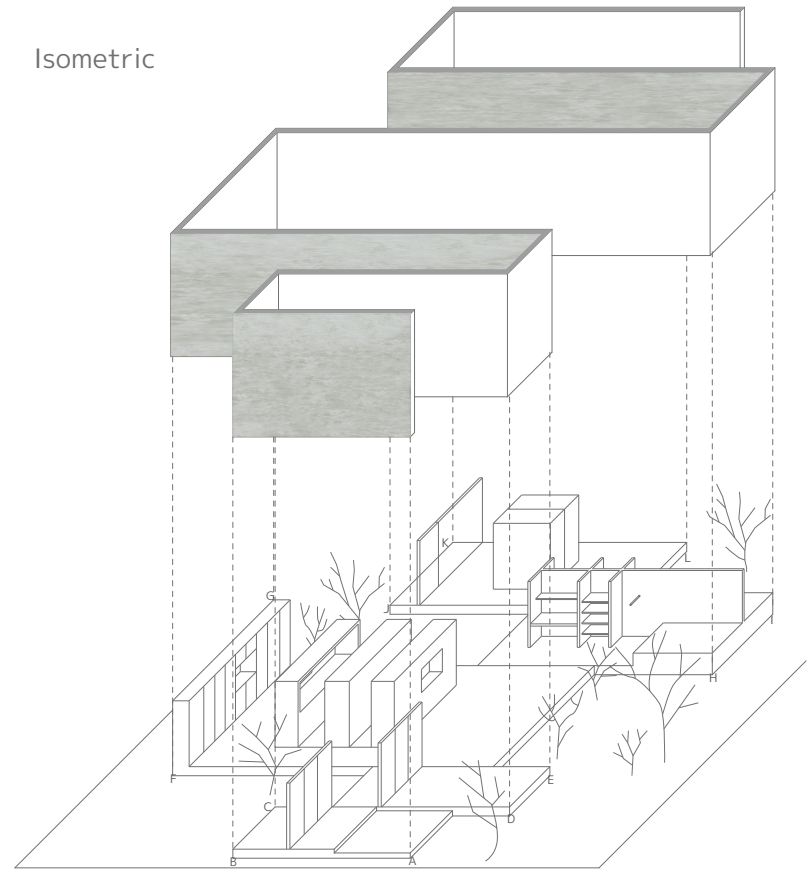

Extended elevation of one wall (Gray)

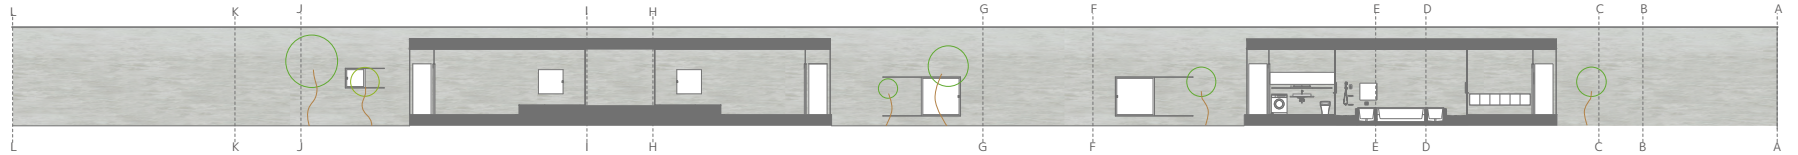

Extended elevation of one wall (White)

