




Oppriss 1

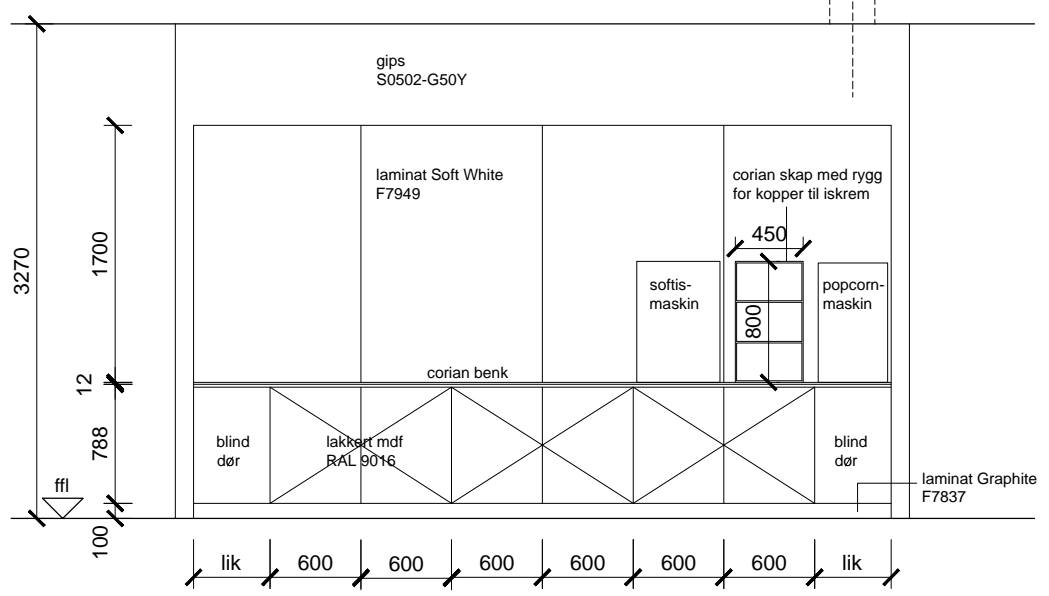


Oppriss 2

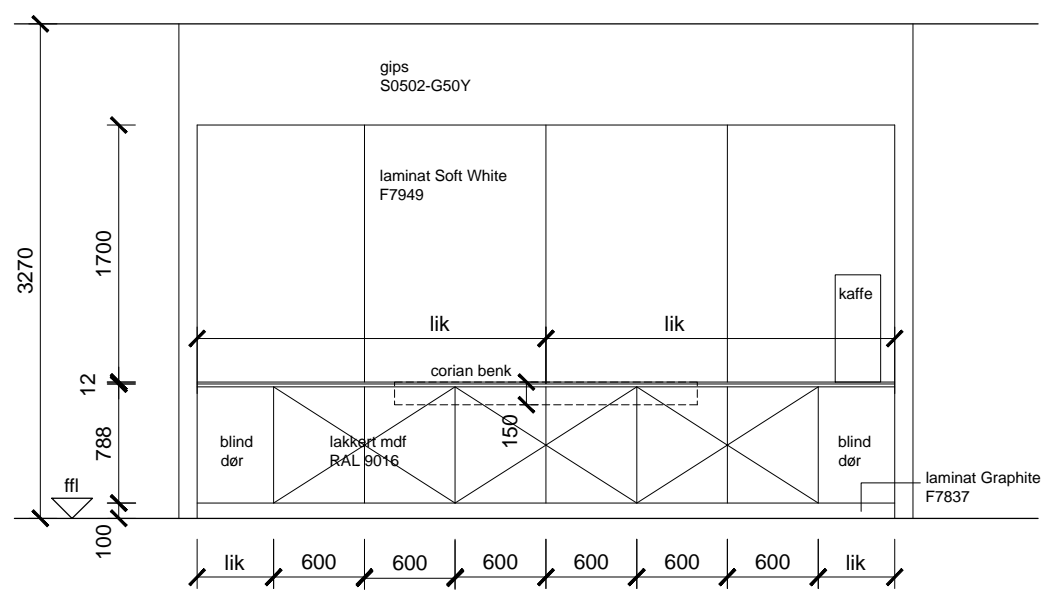

Oppriss 3

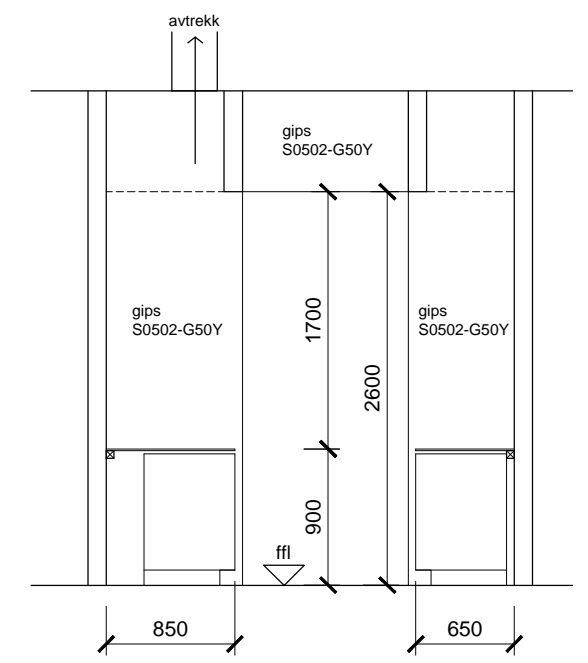

Oppriss 4

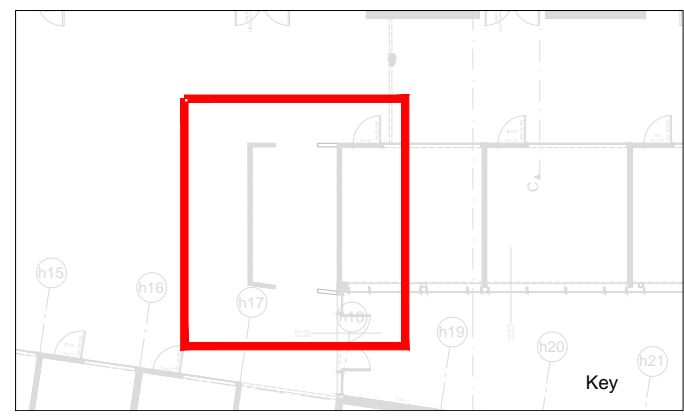

Revisjon	Dato	Tegnet av:	Endringer

Prosjekt Hotel Expo Fornebu	Målestokk 1:25 @ A1 1:50 @ A3	Tittel Tivoli	
Tegnet av. / Kontrollert av: SG/TS	Dato 21.10.11	Tegningsnummer 037_[PL]35	

Do not scale. Use figured dimensions only. All dimensions to be verified on site prior to the commencement of any work or the production of any shop drawing. This drawing is to be read in conjunction with all related Architect's and Engineer's drawings and any other relevant information.