



1 NORTH ELEVATION
Scale: 1/800

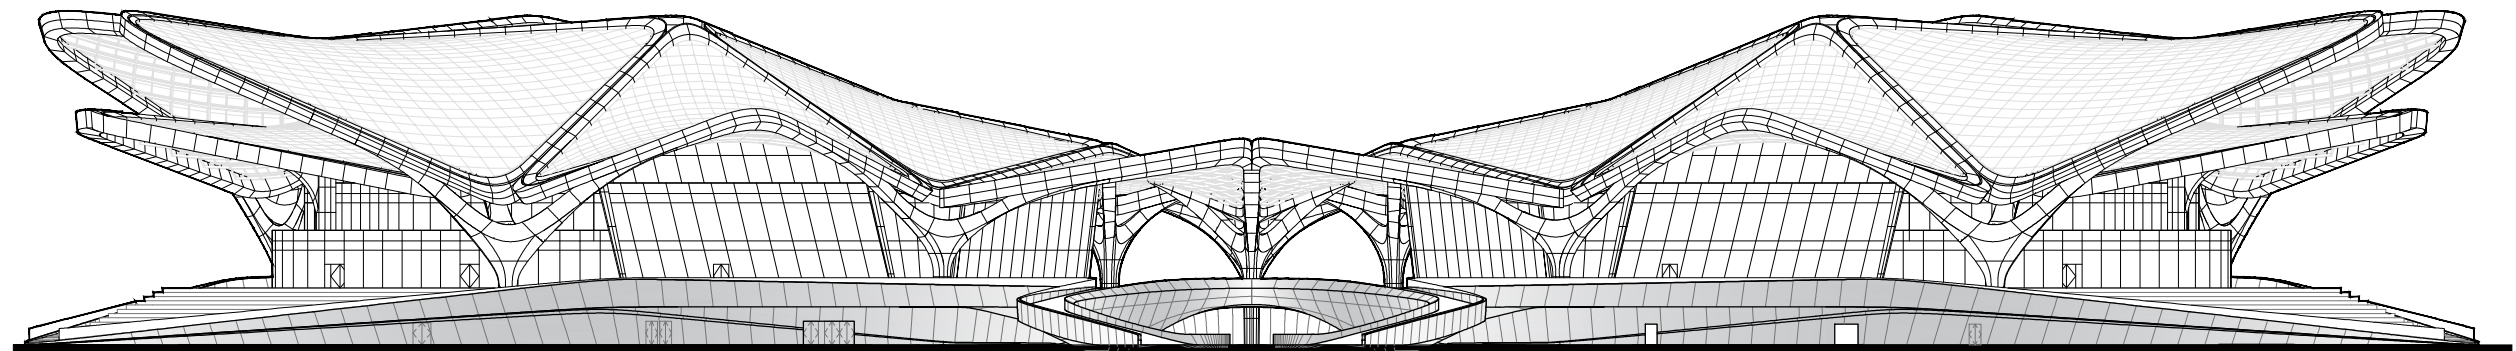

2 WEST ELEVATION
Scale: 1/800

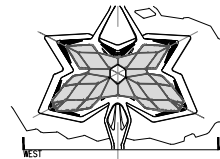