


2 INTERIOR ELEVATION
SCALE 1:100

ALL KITCHEN DETAILS & DESIGN BY CONSULTANT
KEITH SHORT @ **FOOD ARCHITECTURE** (02) 9960 5913
DESIGNED TO STANDARD 3.2.3 -
FOOD PREMISES AND EQUIPMENT &
UNDER FOOD ACT 2003 & AS4674 -
DESIGN & CONSTRUCTION &
FITOUT OF FOOD PREMISES

ALL KITCHEN DETAILS & DESIGN BY CONSULTANT
KEITH SHORT @ **FOOD ARCHITECTURE** (02) 9960 5913
DESIGNED TO STANDARD 3.2.3 -
FOOD PREMISES AND EQUIPMENT &
UNDER FOOD ACT 2003 & AS4674 -
DESIGN & CONSTRUCTION &
FITOUT OF FOOD PREMISES

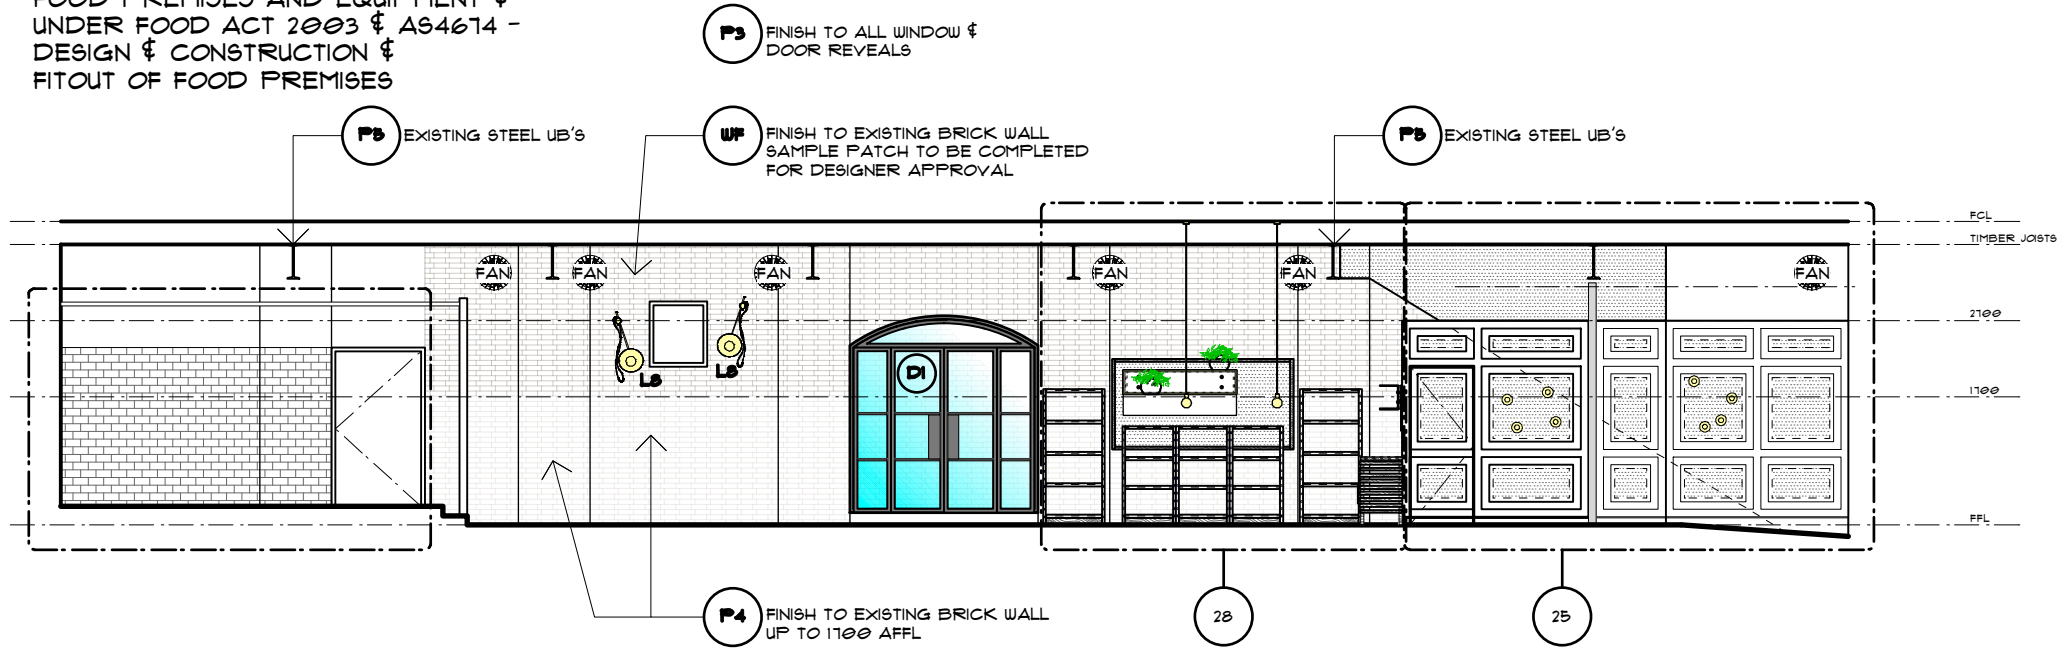


1 INTERIOR ELEVATION
SCALE 1:100

FOR CONSTRUCTION

ISSUE	DATE	REVISION
H	12.11.15	FOR CONSTRUCTION

VERIFY ALL DIMENSIONS & LEVELS ON SITE PRIOR TO START OF WORK
USE DIMENSIONS SHOWN IN PREFERENCE TO SCALED DIMENSIONS

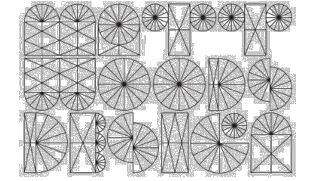

SOLD@KLINGSTUBBINS.COM | 0421 848 462

PROJECT
THE RABBIT HOLE

CLIENT
**CORRINE SMITH &
AMARA JARRATT**

DRAWING NAME
**PROPOSED
ELEVATION**

ADDRESS
**1/146 ABERCROMBIE ST
REDFERN**

SCALE
SHOWN AS 0336

DATE
25.05.15

DRAWN
MW

DRAWING NO
H

12