


SOUTH EAST ELEVATION

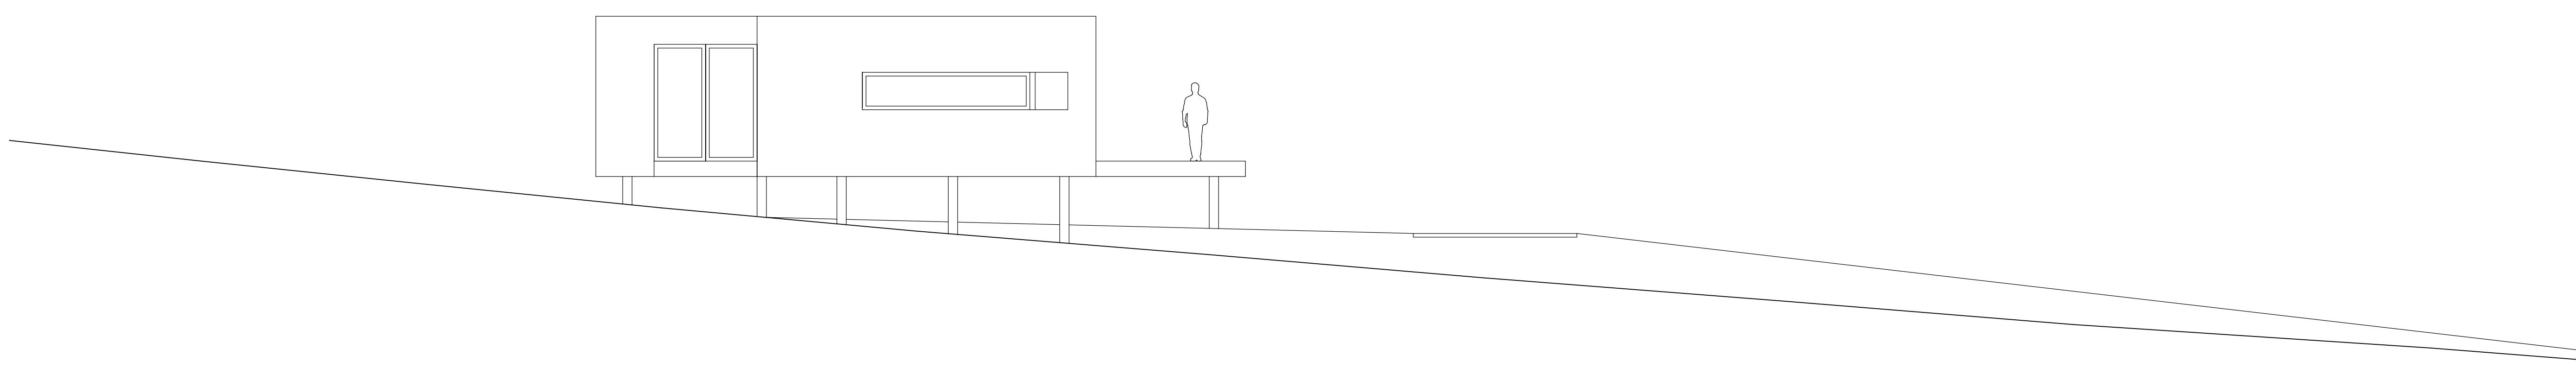

NORTH WEST ELEVATION

