
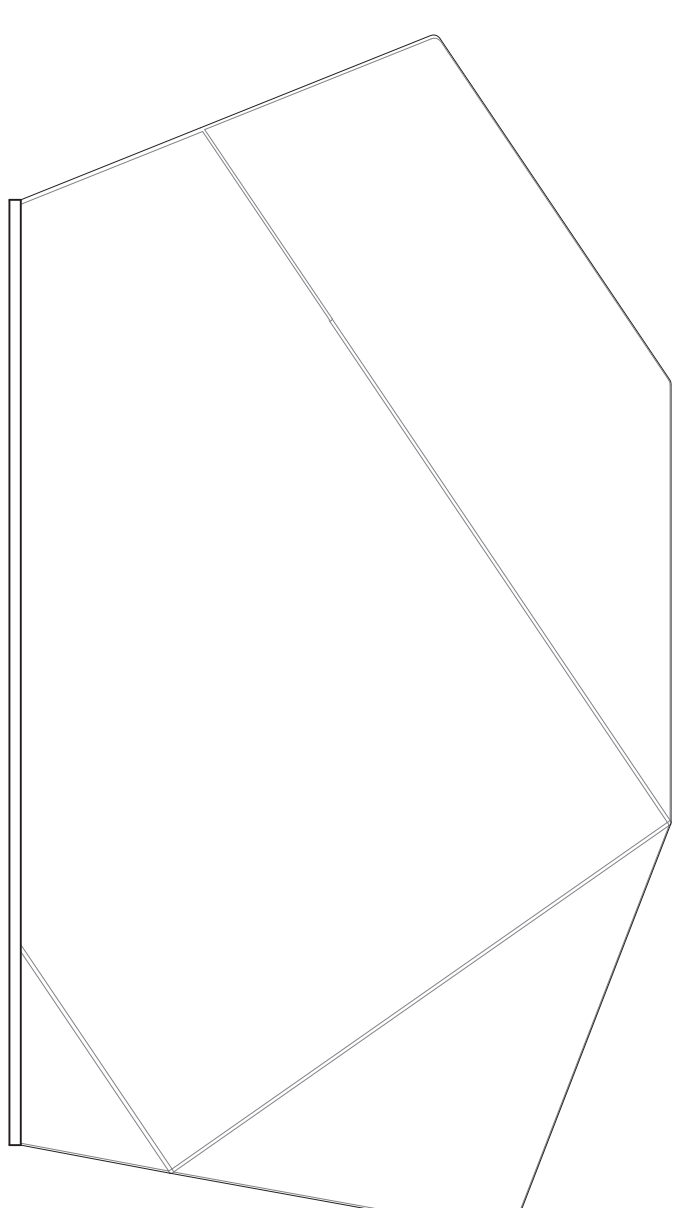
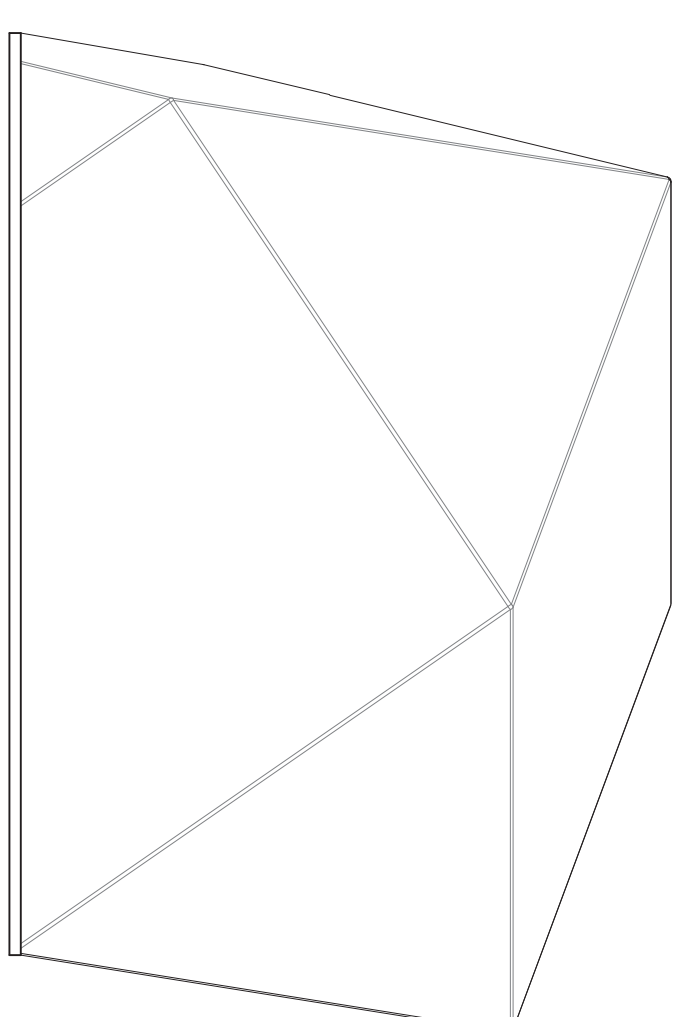
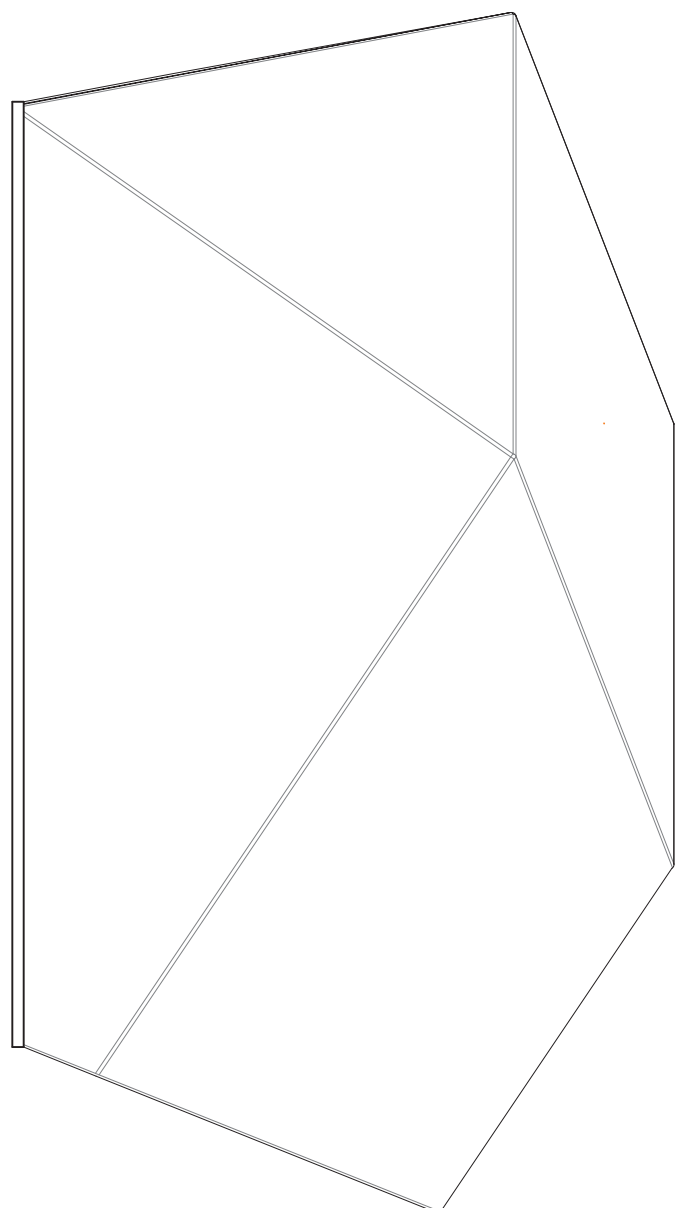


GENERAL NOTES:
 1: DO NOT SCALE DRAWINGS; DIMENSIONS GOVERN.
 2: OTHERWISE DIMENSIONS ARE IN MILLIMETRES UNLESS NOTED OTHERWISE.
 3: ALL LEVELS ARE SHOWN IN METRES ABOVE ORDNANCE DATUM (AOD) UNLESS NOTED OTHERWISE.
 4: PROCEEDING WITH THE WORK ON SITE BEFORE 5: ALL BOUNDARY LINES MUST BE CHECKED BY ATELIER CHANG LIMITED.
 6: ATELIER CHANG LIMITED SHALL BE NOTIFIED IMMEDIATELY IN WRITING OF ANY DISCREPANCIES.
 7: ALL INFORMATION REMAINS THE PROPERTY OF ATELIER CHANG AND MAY NOT BE USED FOR ANY PURPOSE WHATSOEVER, OR REPRODUCED THROUGH ANY MEDIUM WITHOUT THE WRITTEN PERMISSION OF ATELIER CHANG.
 8: ALL COPYRIGHTS RETAINED BY ATELIER CHANG.
 9: SUBJECT TO SURVEY AND ALL NECESSARY STATUTORY AND LEGAL CONSENTS.
 10: REFER TO PROJECT ORGANISATION SHEETS FOR DRAWING KEYS, NOTES AND ABBREVIATIONS.

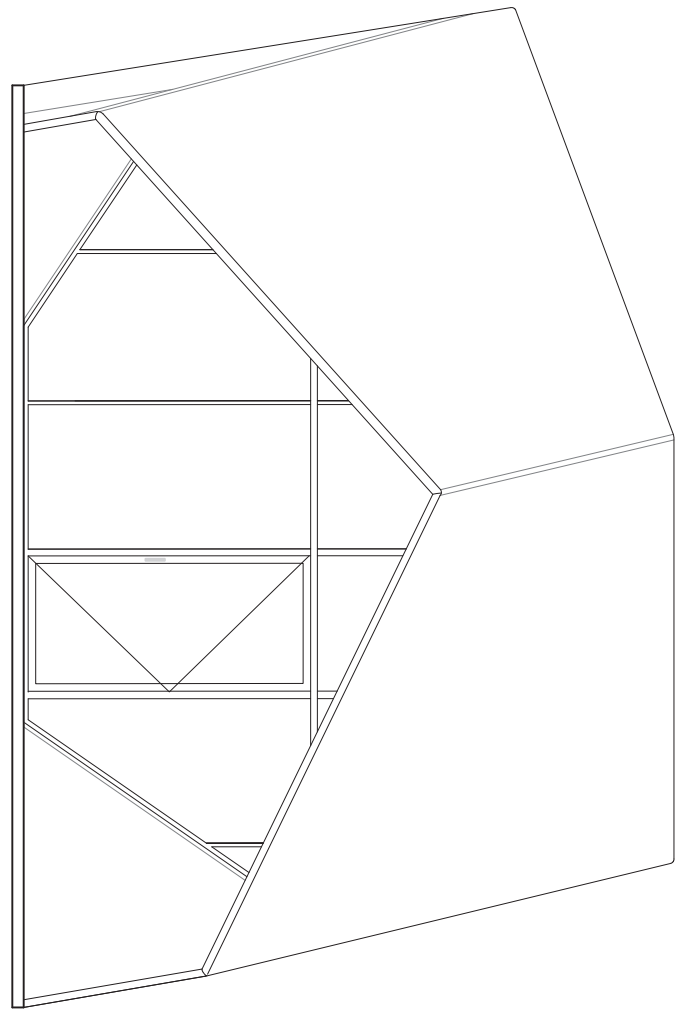

CONSTRUCTION

Rev	Date	By	Revisions

**Atelier
Chang**
 125A WESTBOURNE GROVE
 LONDON, W12 4UP
 T 020 7998 8274
 info@atelierchang.com

Job Title:
**GLAMPING
CUTENT**

© Atelier Chang Limited 2016

Drawing Title:
**텐트 입면도 (전, 후, 양측면) /
ELEVATIONS**

Scale: NTS
 A3 Date: 5.1.2018
 Drawn: HC
 Checked: SC
 Drawing No: **025 / A / 1.1003**

Rev:
R03