



Rua Fidalga

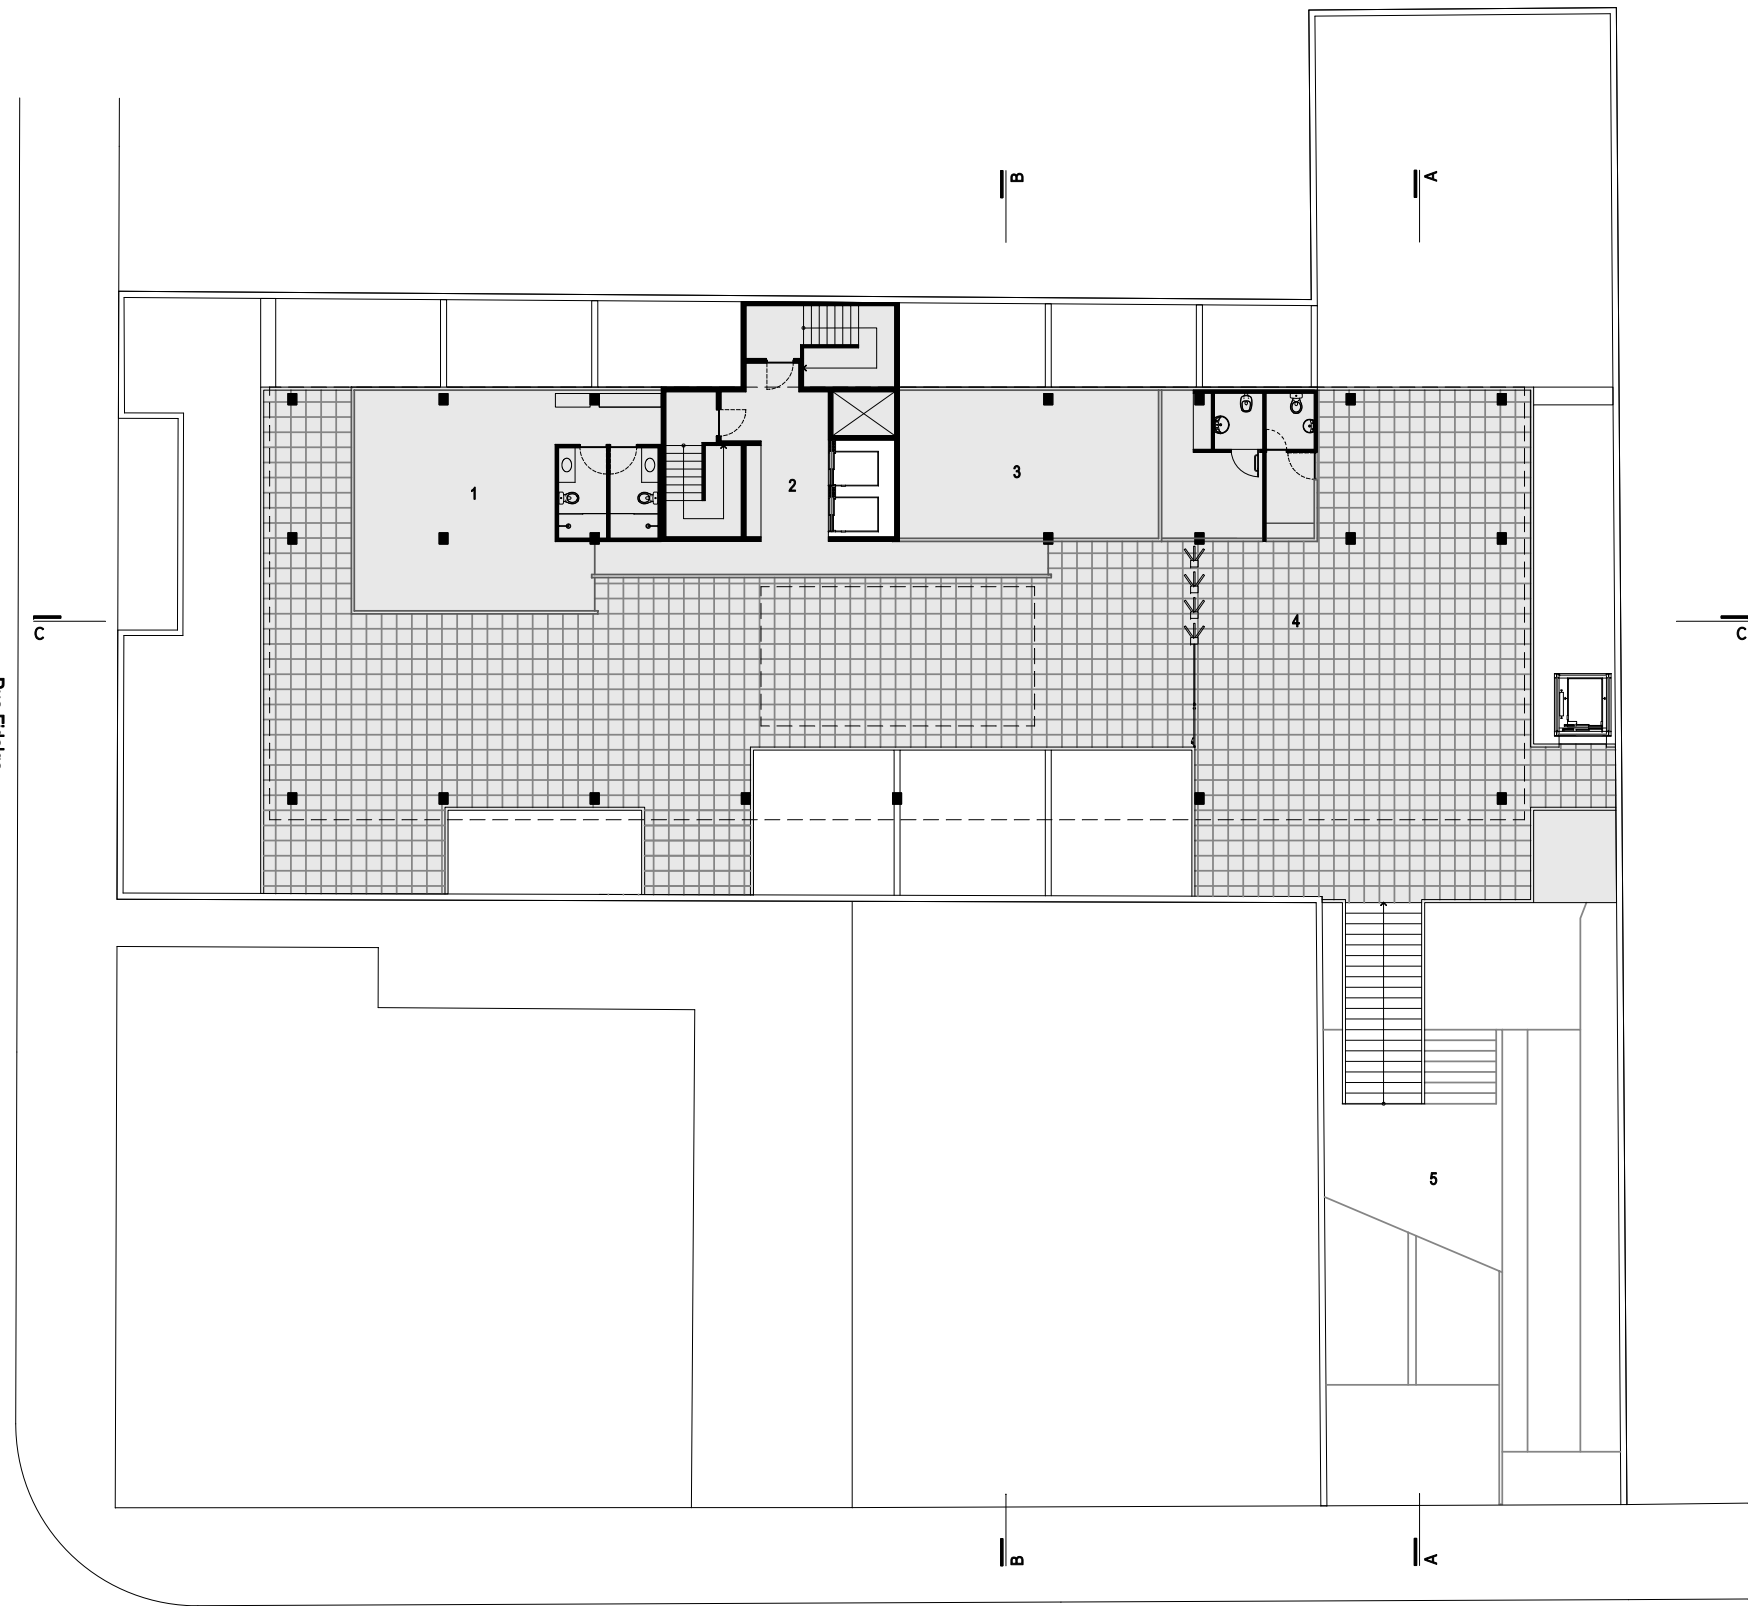

Rua Wizard

GROUND FLOOR PLAN

1:250

 

- 1 - ACADEMIA / GYM
- 2 - HALL
- 3 - REUNIÃO / CONFERENCE ROOM
- 4 - HALL DE ENTRADA / ENTRANCE
- 5 - ACESSO PELA RUA WIZARD / ACCESS_WIZARD STREET