

CLEAR 6 MM LAMINATED TEMPERED GLASS WITH
FOG PUB FILM + 6 MM TEMPERED CLEAR GLASS.

ANODIZED ALUMINUM 2" X 3/16" PLATE ANGLE.
EXTERIOR NEUTRAL SEALANT.

PG-1 PRIMARY STRUCTURAL STEEL BEAMS.

W 18 X 35 STRUCTURAL STEEL BEAMS.


W 12 X 19 STRUCTURAL STEEL BEAMS.

W 18 X 76 STRUCTURAL STEEL BEAMS.

2" X 1" STEEL ROD.

4 MM ALUMINUM COMPOSITE PANEL MADE OF
ONE LAYER OF ALUMINUM OF .50 MM, ONE LAYER
OF POLYESTER WITH POLYETHYLENE AND ONE
LAYER OF WHITE HIGH GLOSS ALUMINUM FINISH.

4 MM X 30 CM HEIGHT ALUMINUM COLLAR IN
WHITE HIGH GLOSS ALUMINUM FINISH.

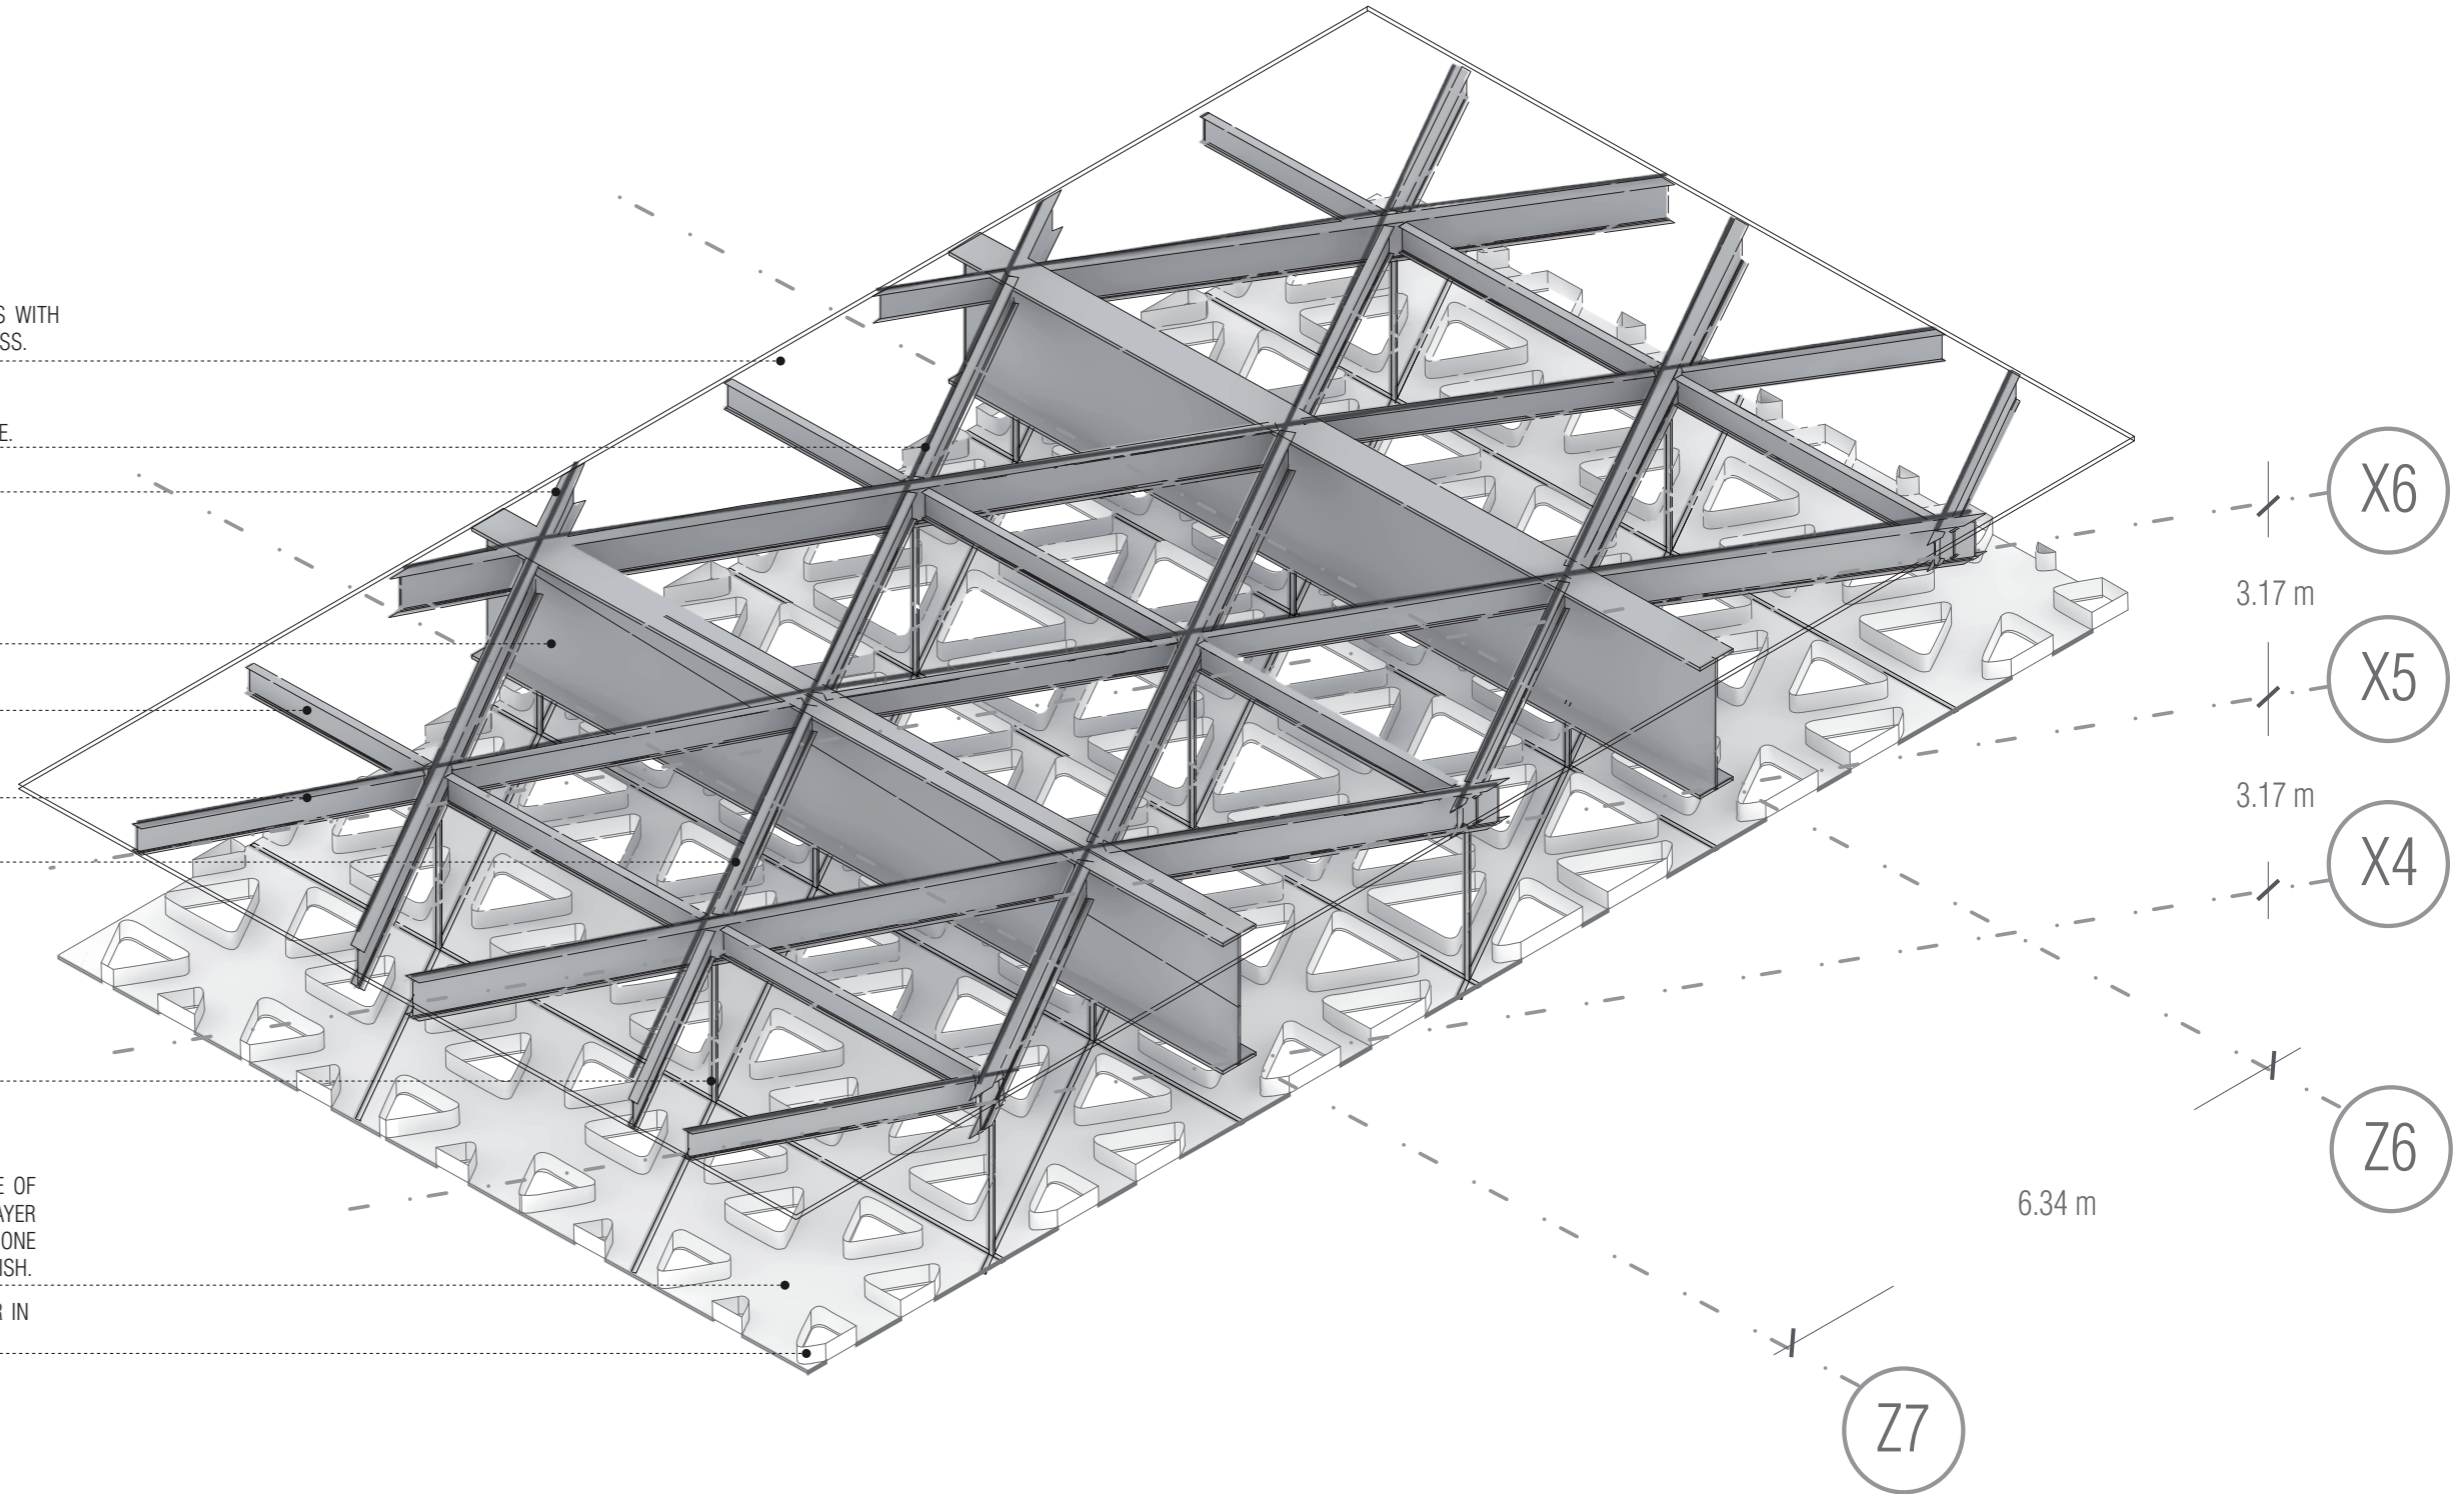

ROOF DETAIL

