




ADMINISTRATIVE BUILDING
WEST ELEVATION

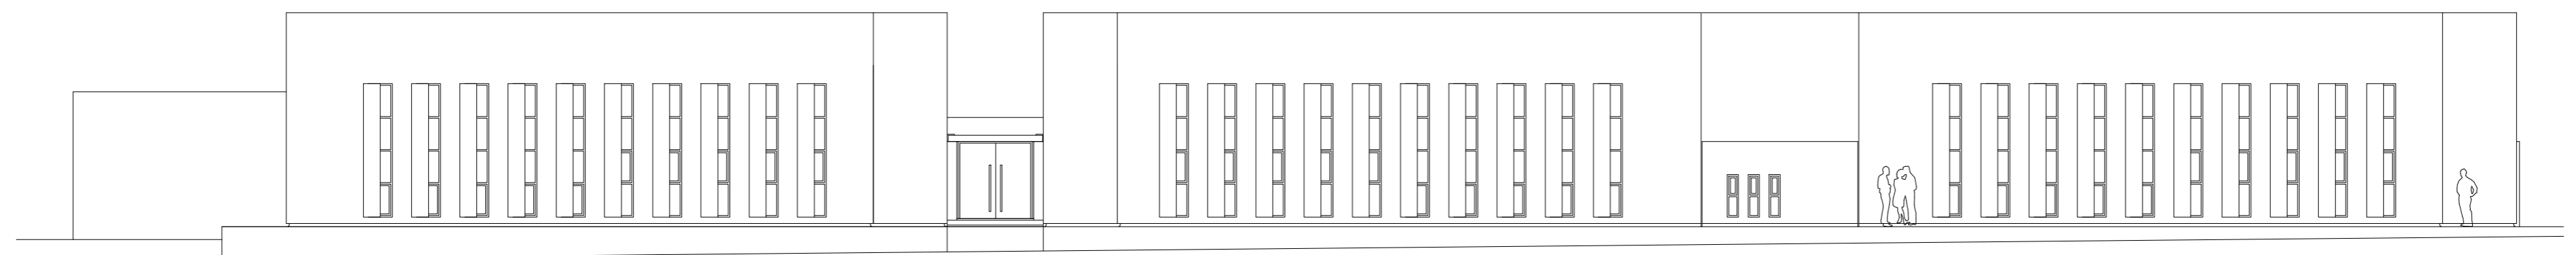


AMPHITHEATRES
SOUTH ELEVATION

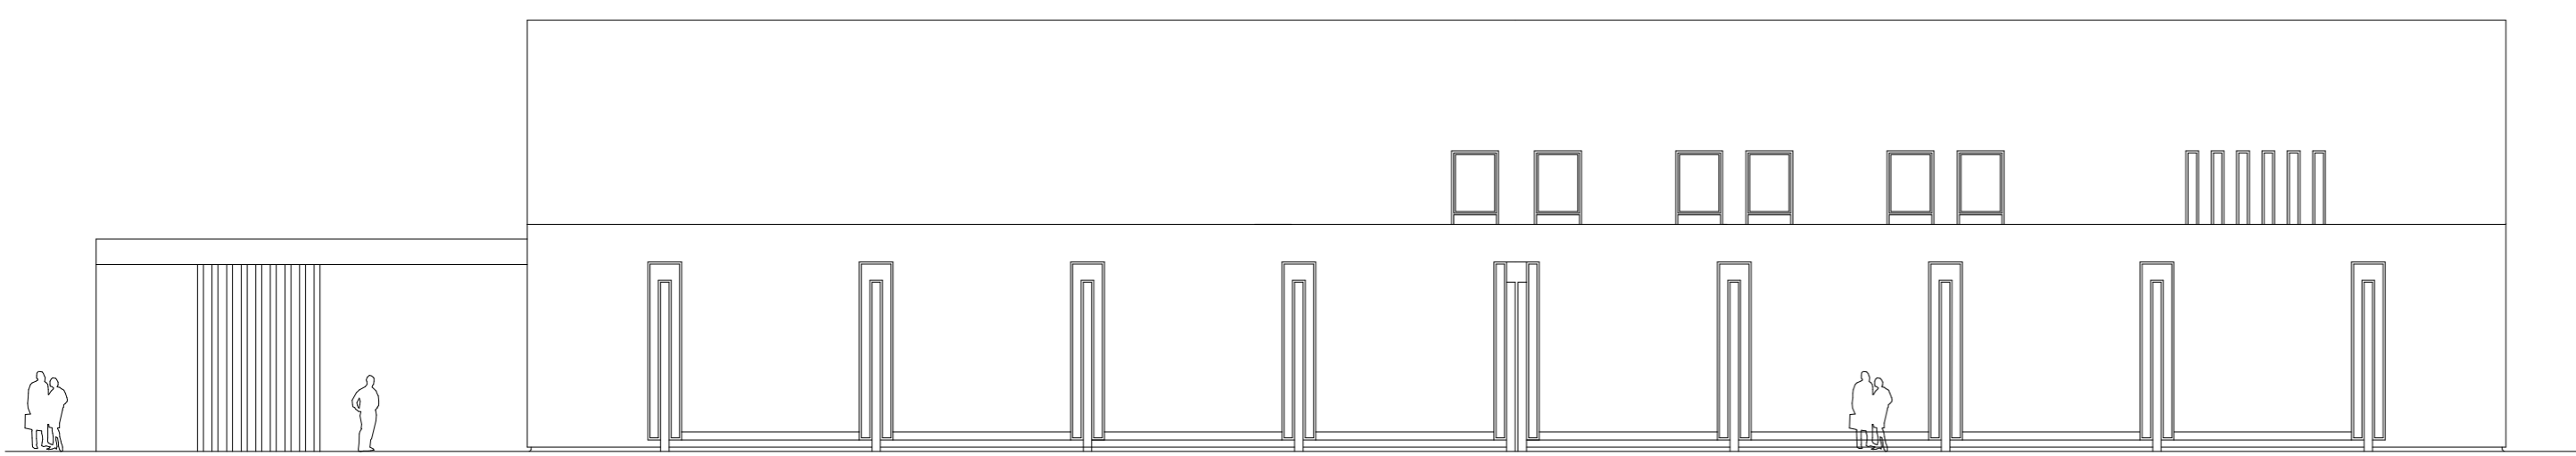

LIBRARY
SOUTH ELEVATION

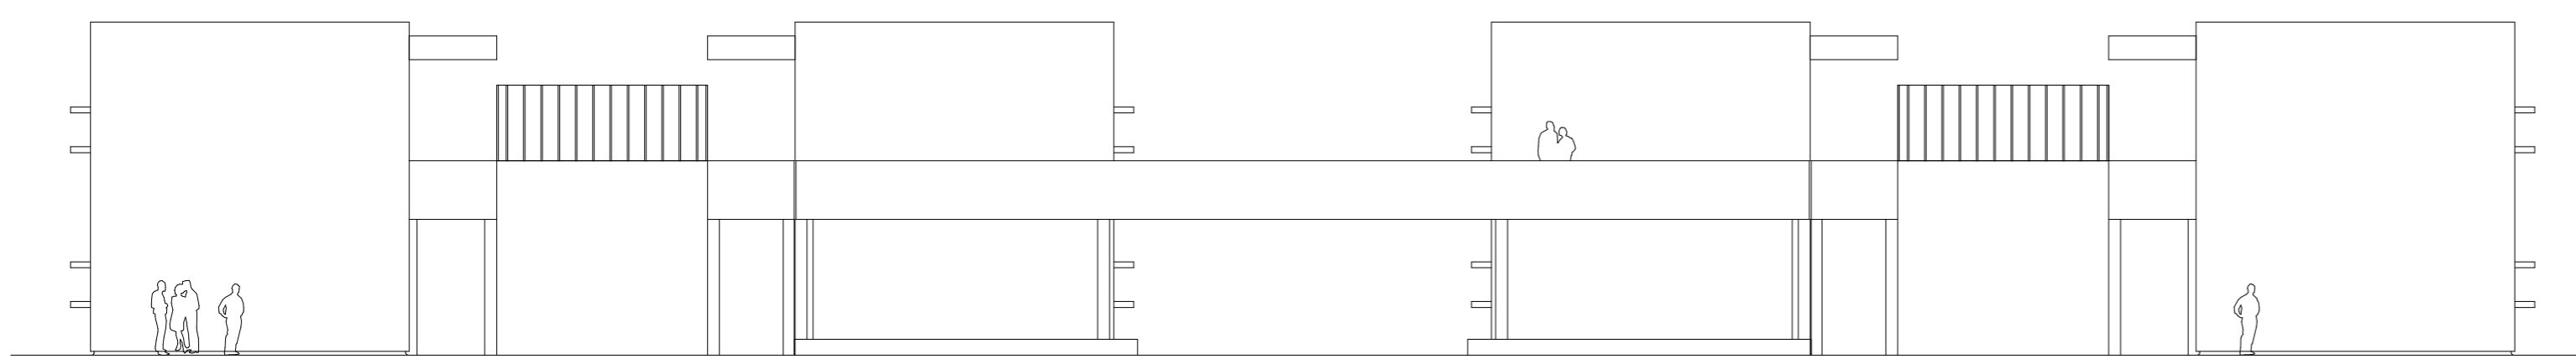

CLASSROOMS
WEST ELEVATIONS

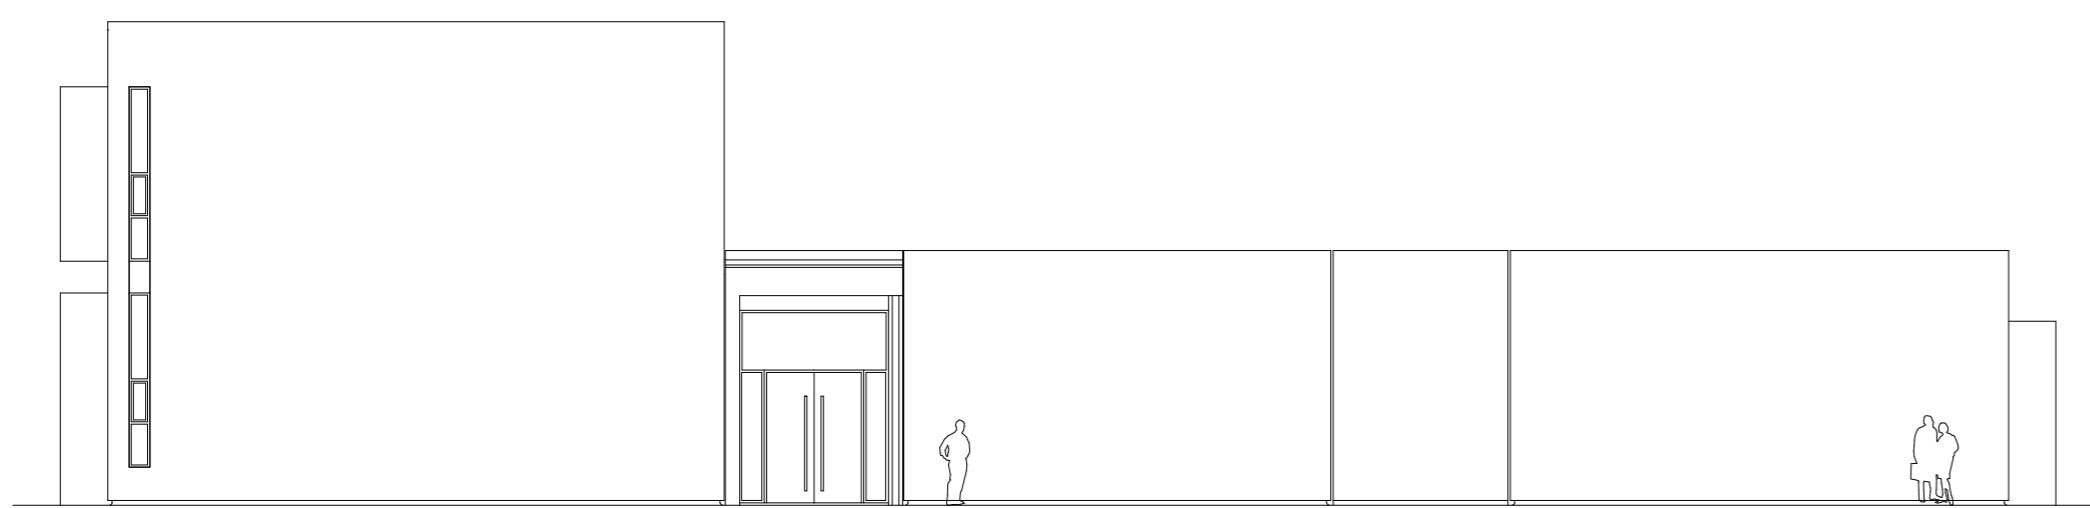

LIBRARY
WEST ELEVATION

0 1m 2m 5m