



+20.00

+14.00

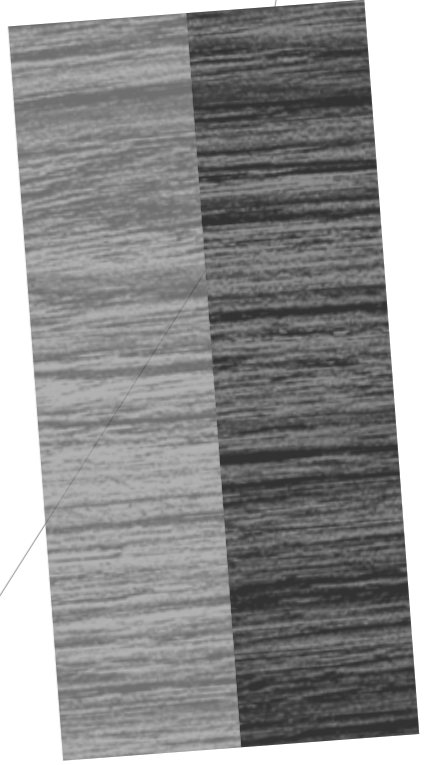

2

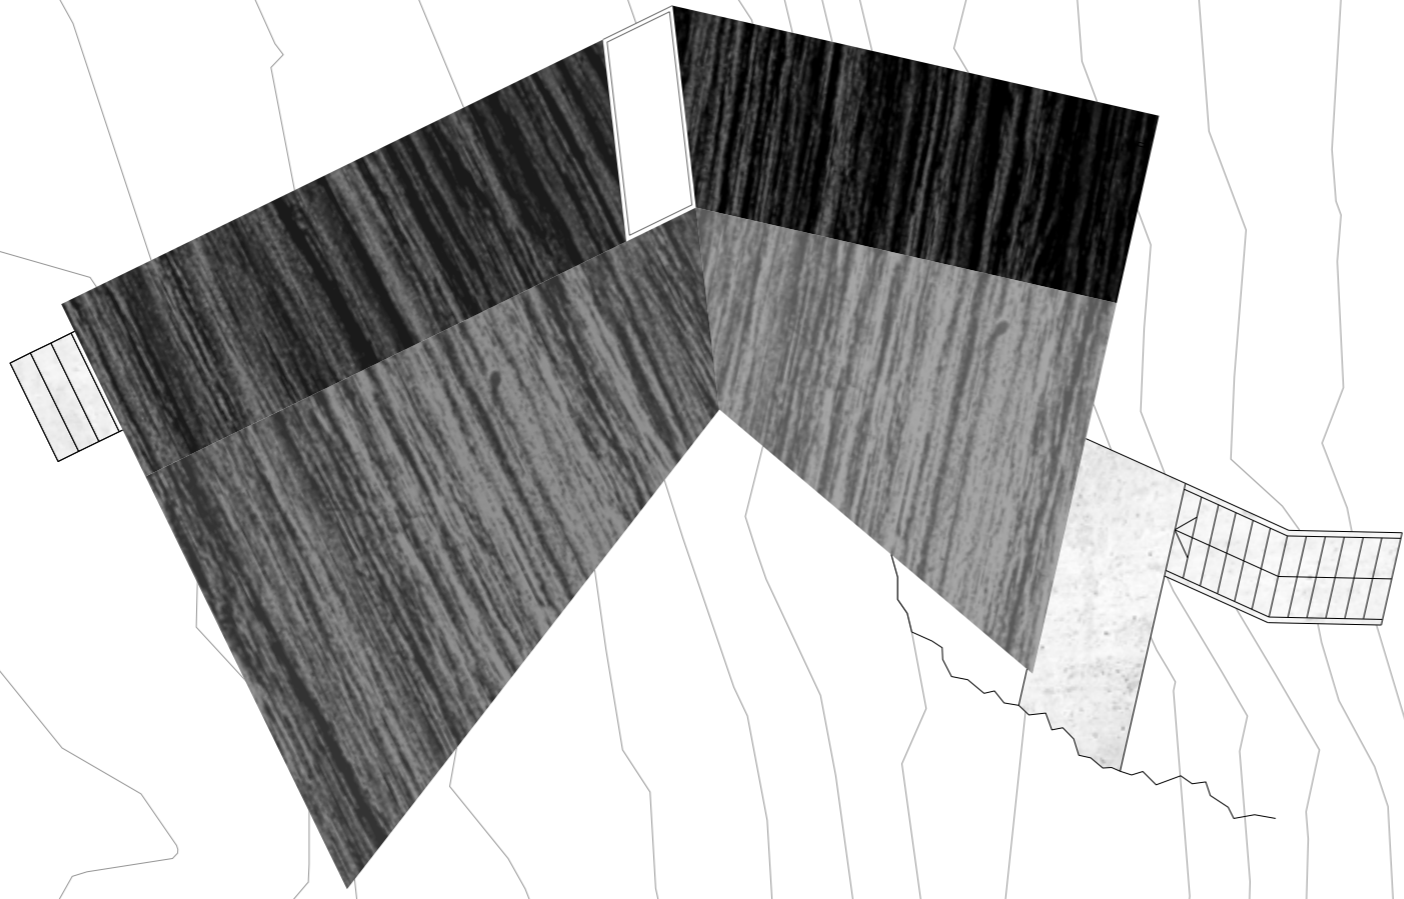

1 House
2 Outbuilding

Plan Lower Floor [Entrance]

