



SOUTH ELEVATION

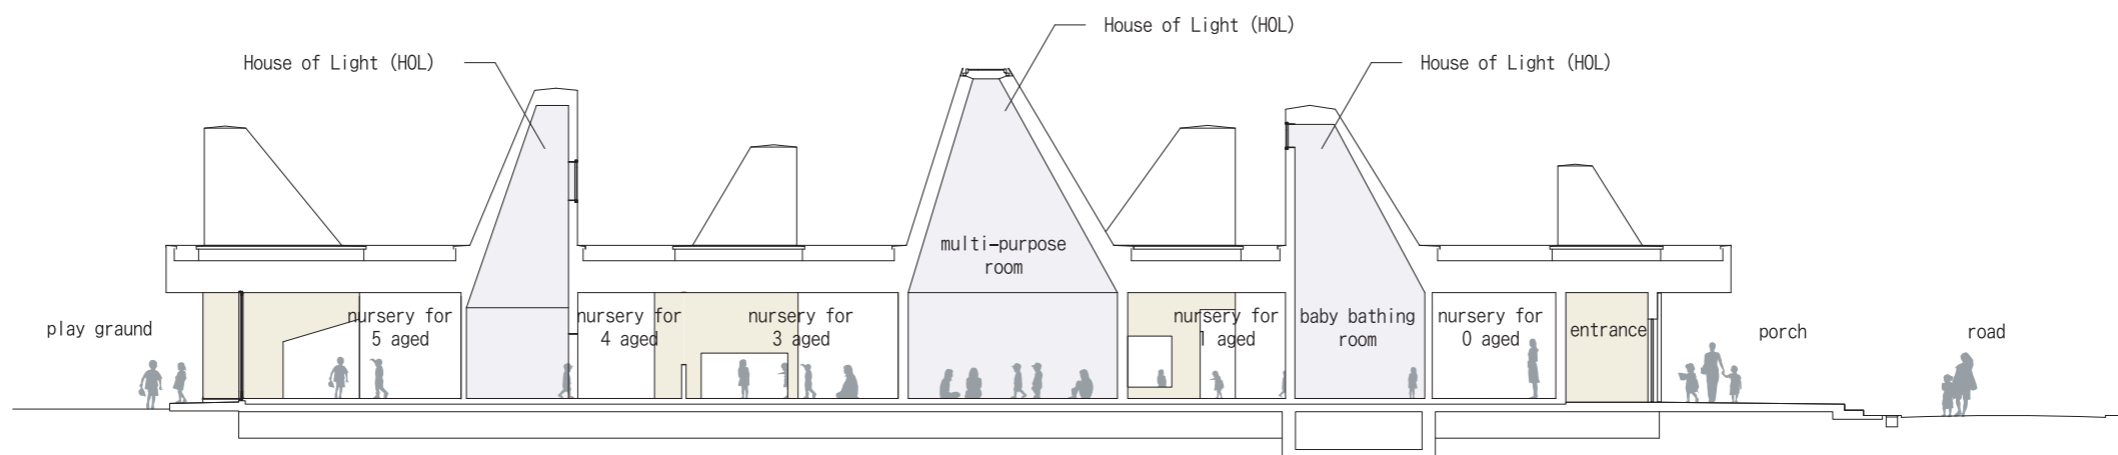

SECTION

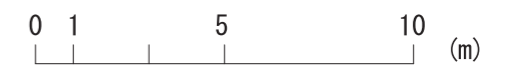