


Bavent House, Reydon
South-West Elevation

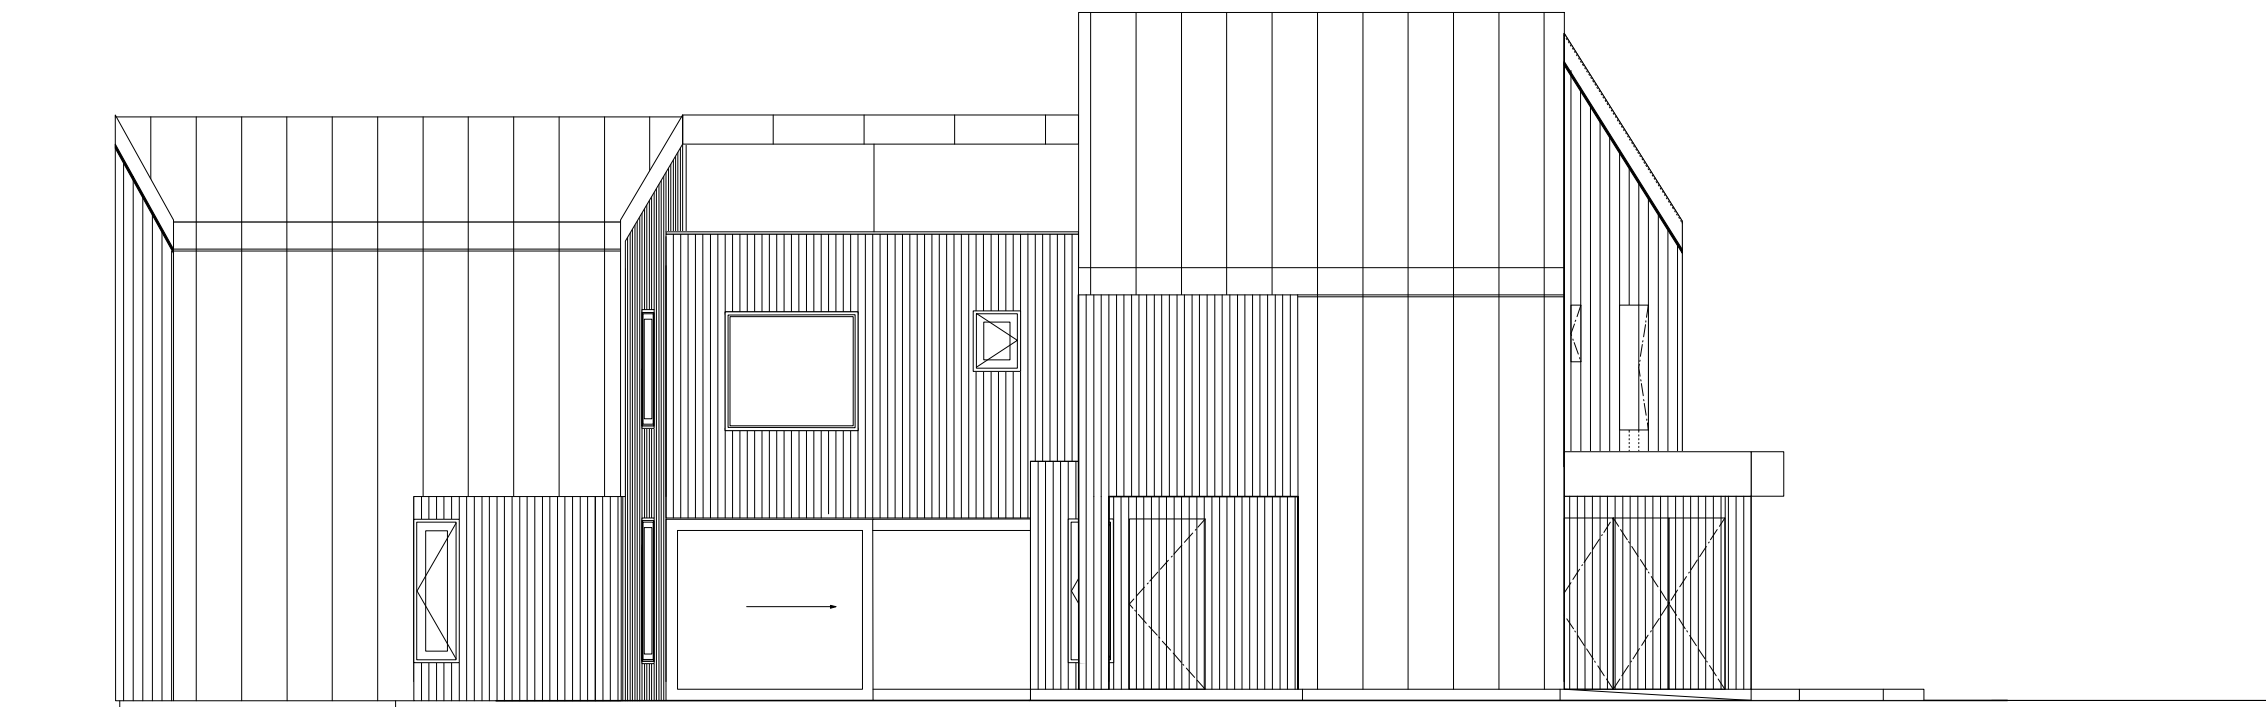

HUDSON Architects

Bavent House, Reydon
South-East Elevation

