



**Section 3-3**

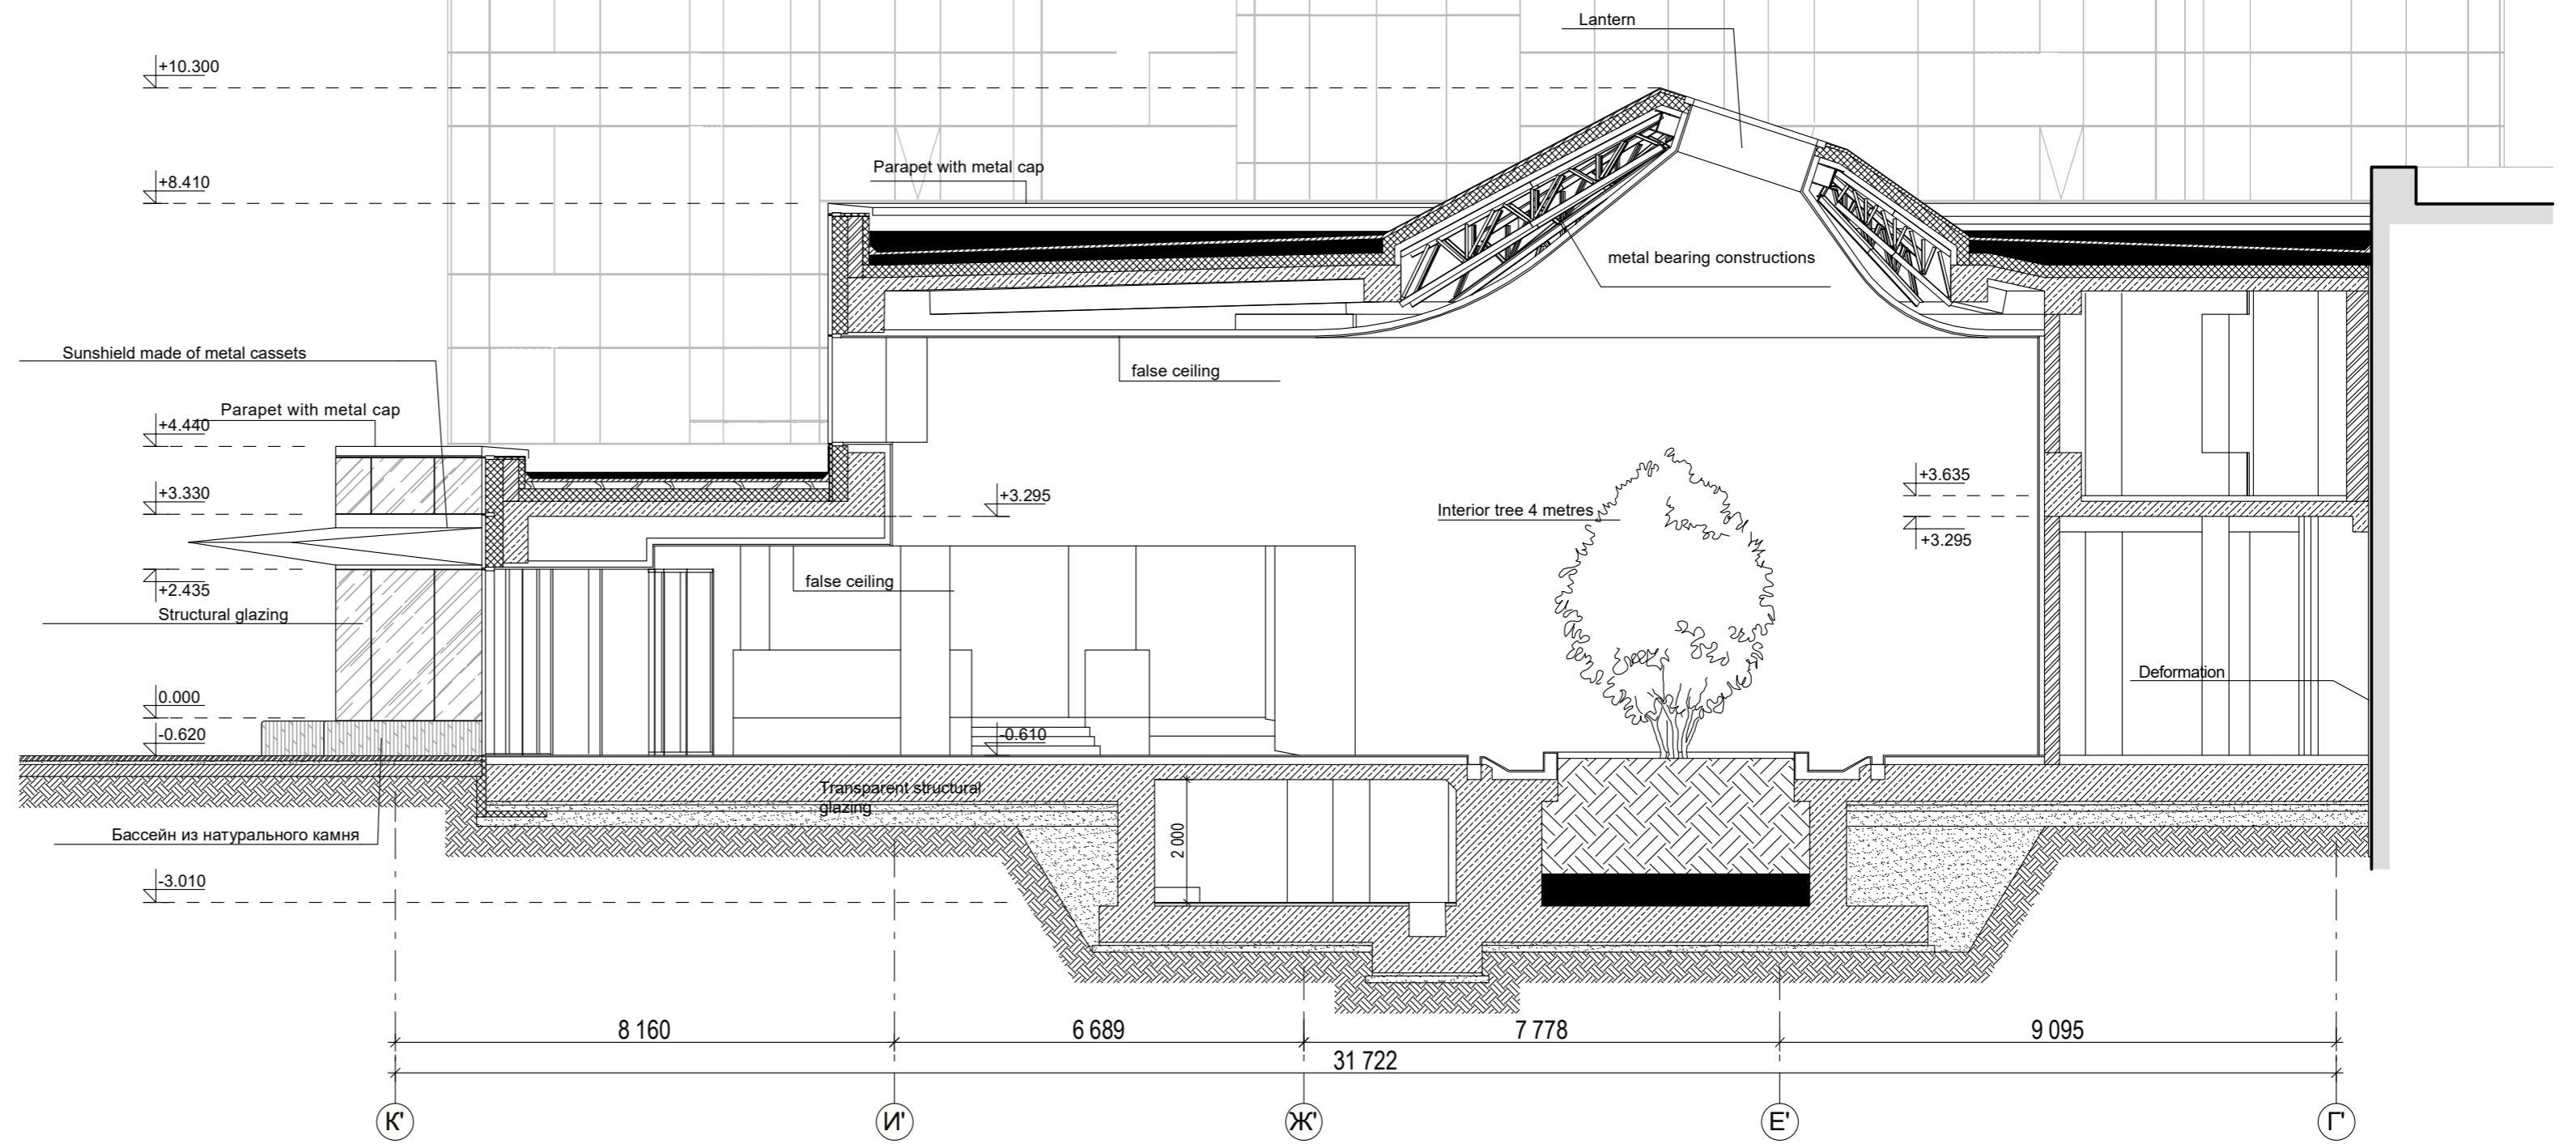

**Section 4-4**

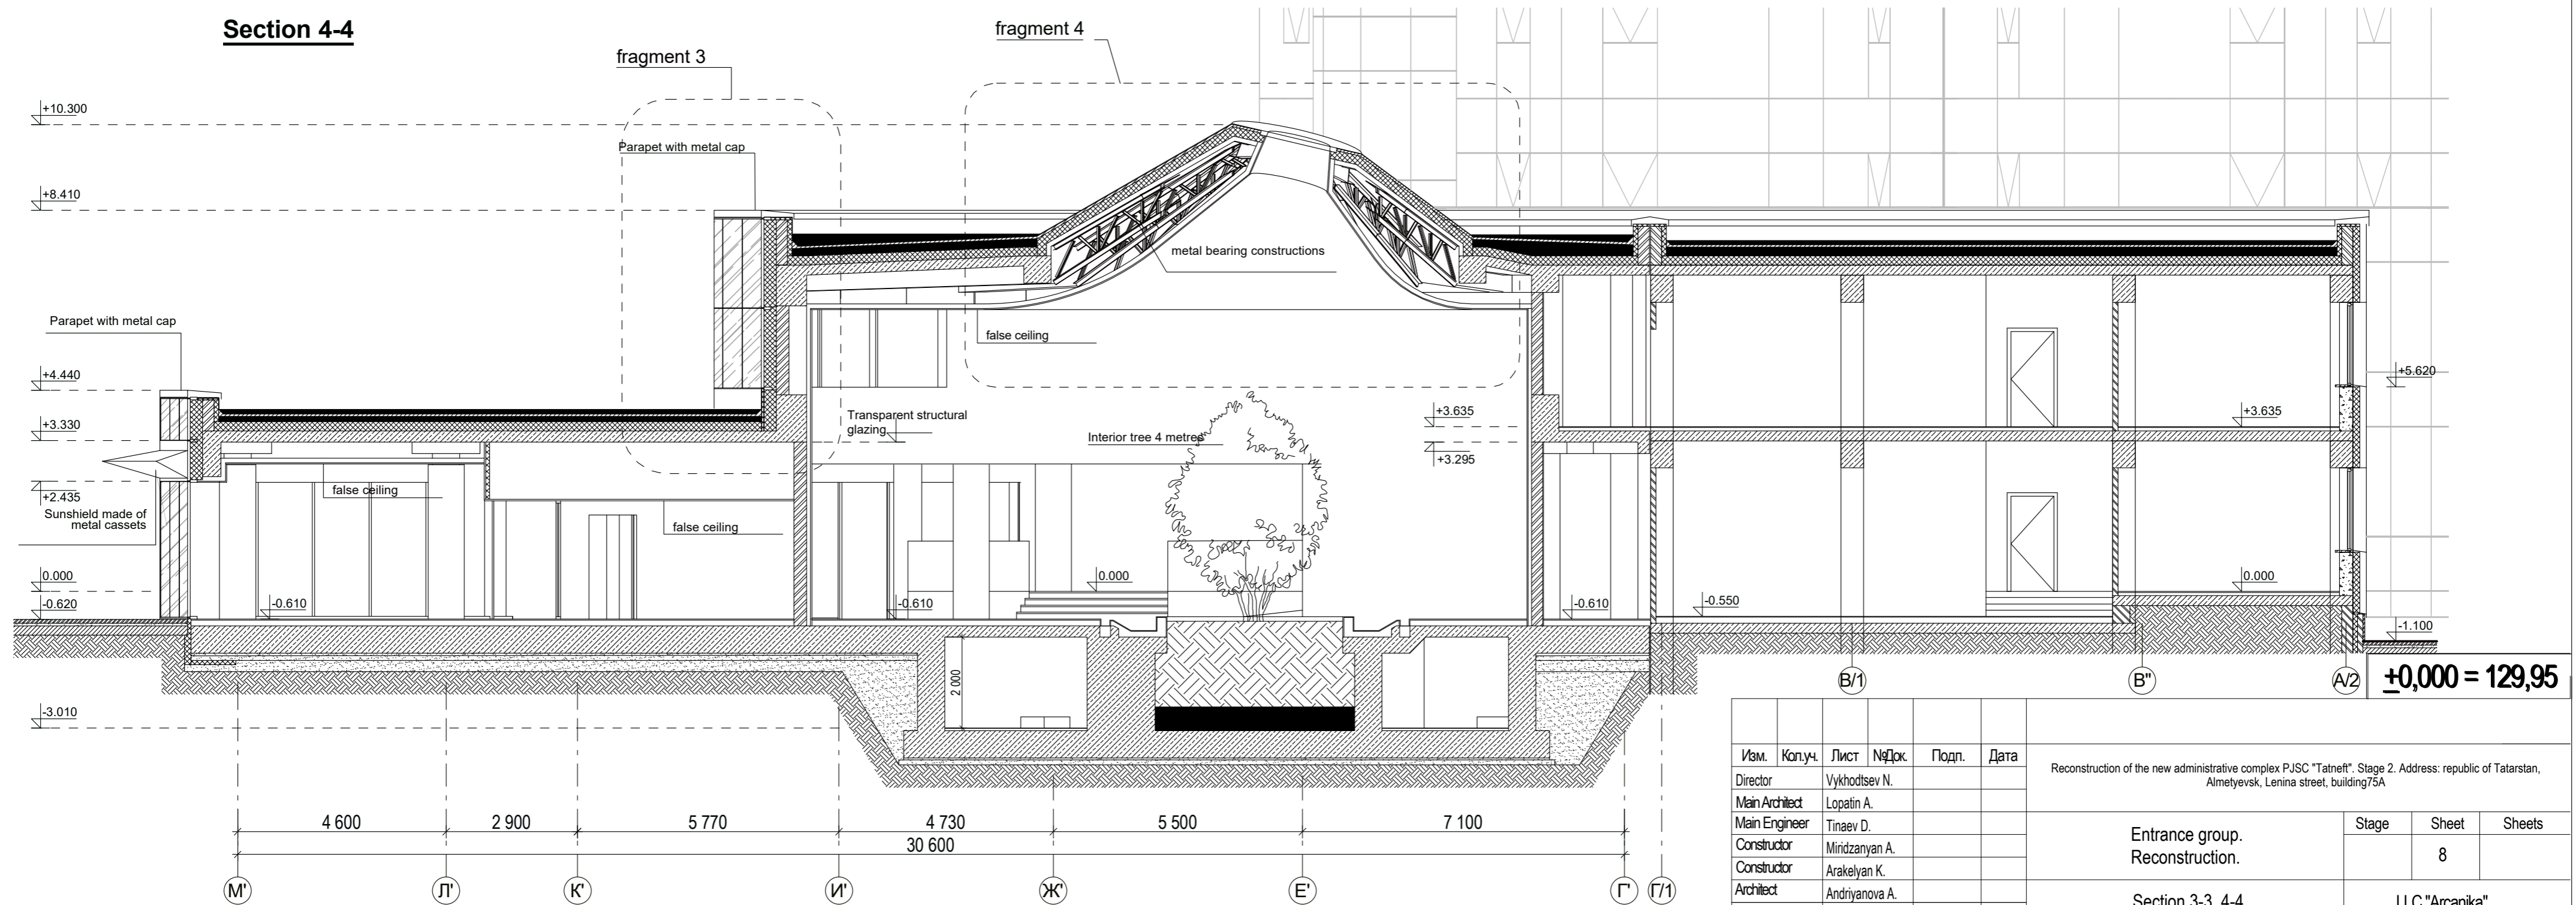

Изм.	Коп.уч.	Лист	№Док.	Подп.	Дата
Director		Vykhodtsev N.			
Main Architect		Lopatin A.			
Main Engineer		Tinaev D.			
Constructor		Mindzanyan A.			
Constructor		Arakelyan K.			
Architect		Andriyanova A.			
Architect		Artyomova D/			
Control		Tinaev D.			

Reconstruction of the new administrative complex PJSC "Tatneft". Stage 2. Address: republic of Tatarstan, Almetyevsk, Lenina street, building 75A

Entrance group. Reconstruction.	Stage	Sheet	Sheets
		8	

Section 3-3, 4-4  
M 1:100

LLC "Arcanika"

**+0,000 = 129,95**

Согласовано  
 Взам. инв. №  
 Подп. и дата  
 Инв. № подл.