


a-a' section S=1:75



b-b' section S=1:75

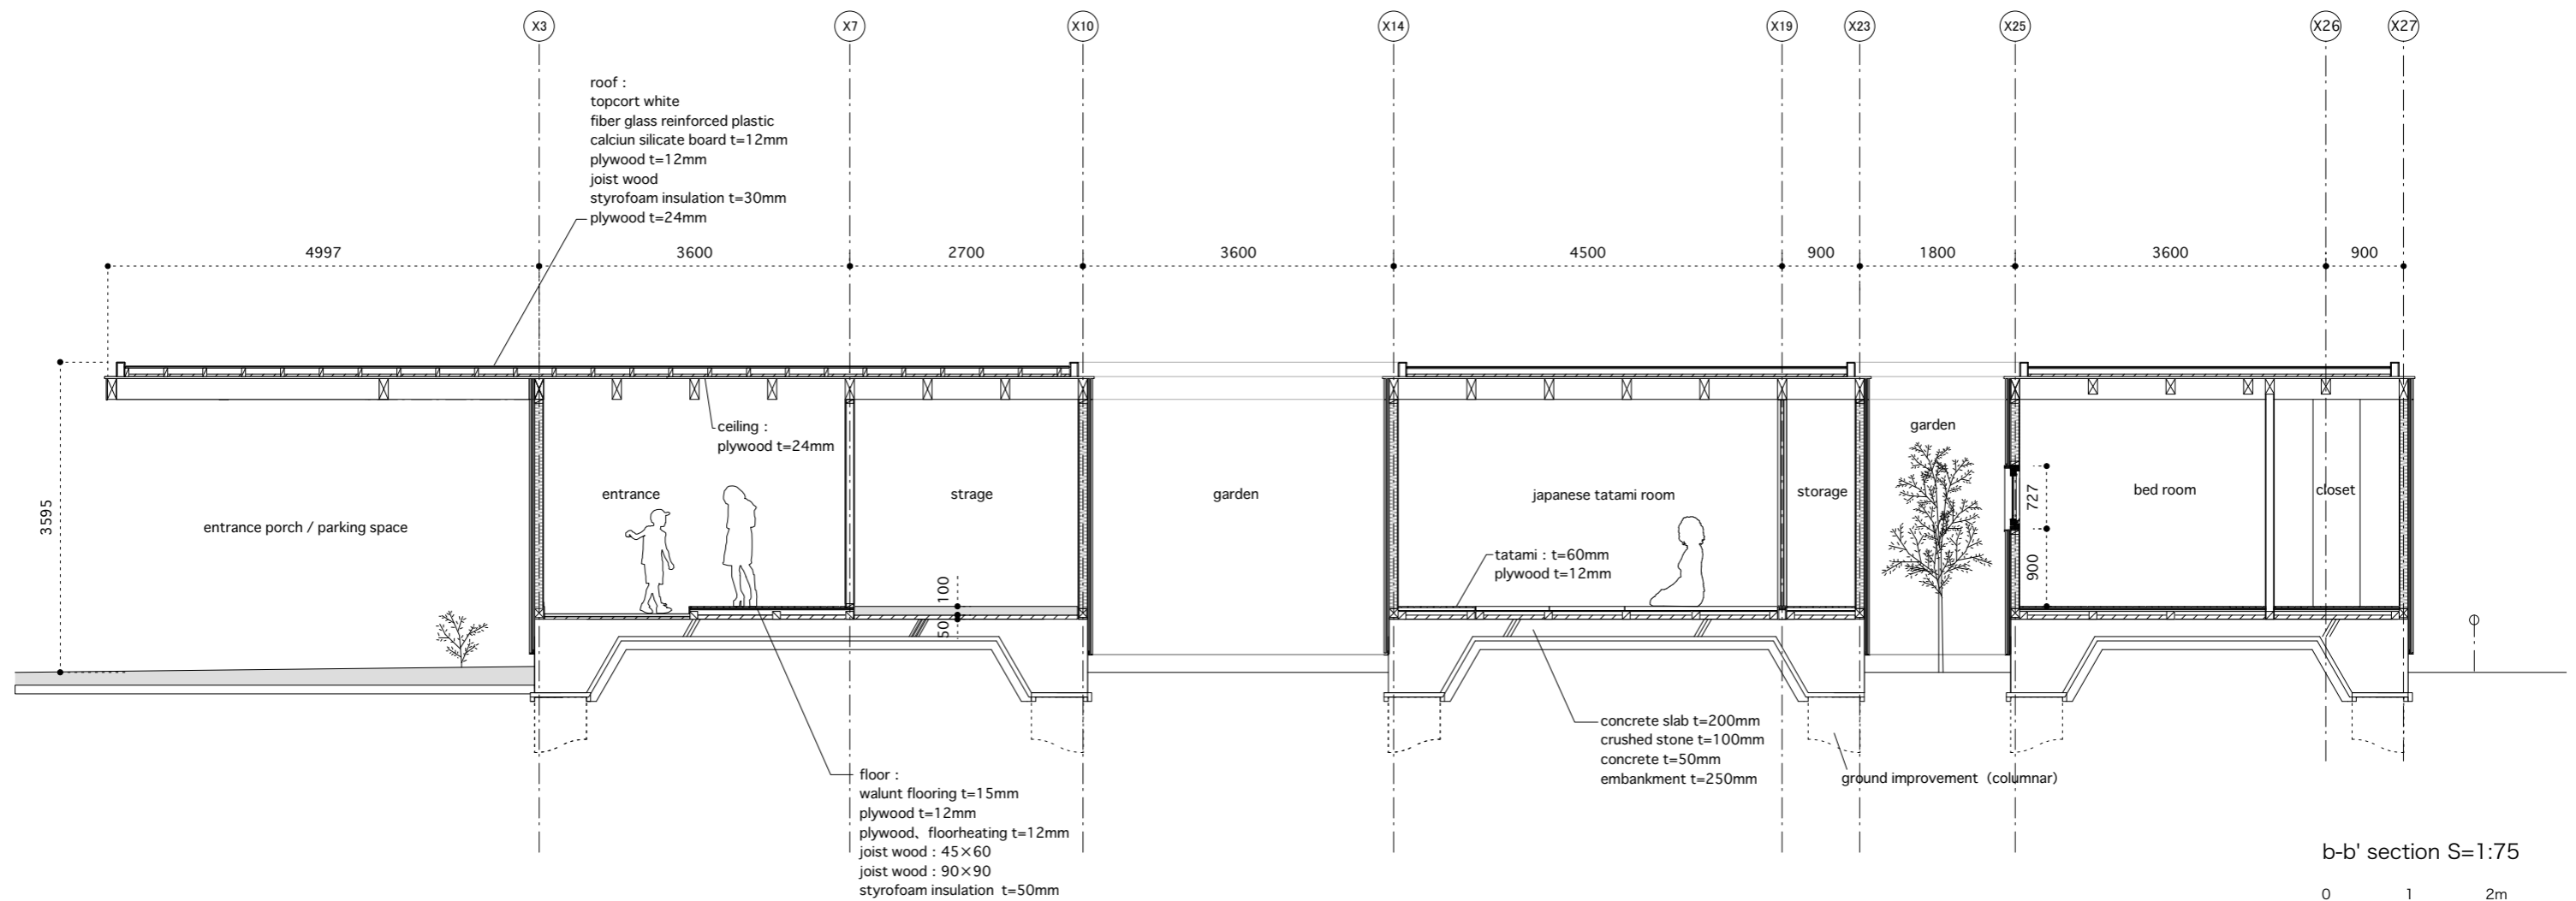