




# NEUT

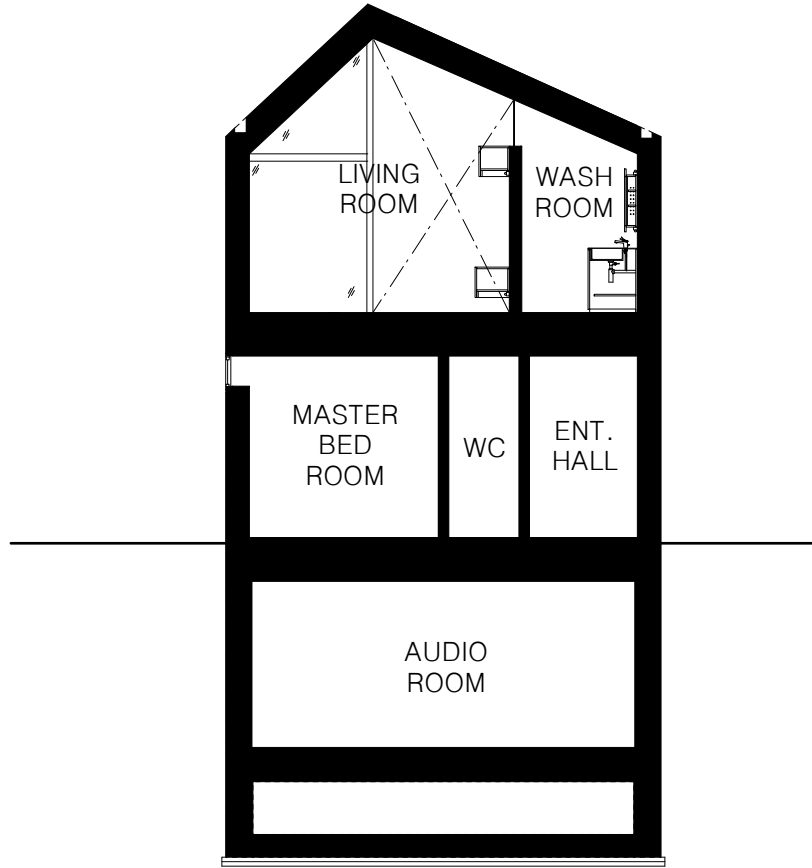

SECTION  
SCALE 1:100

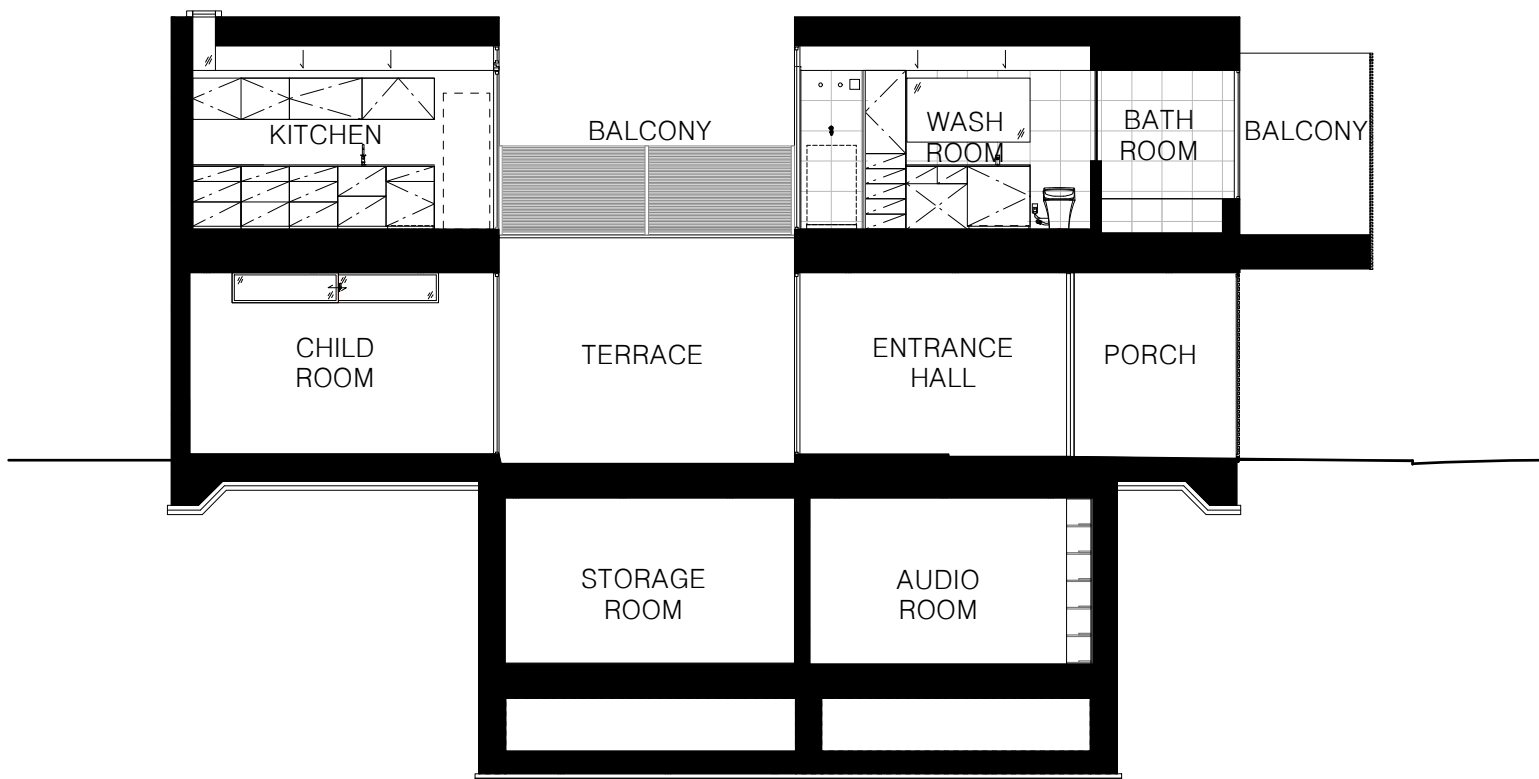

SECTION  
SCALE 1:100

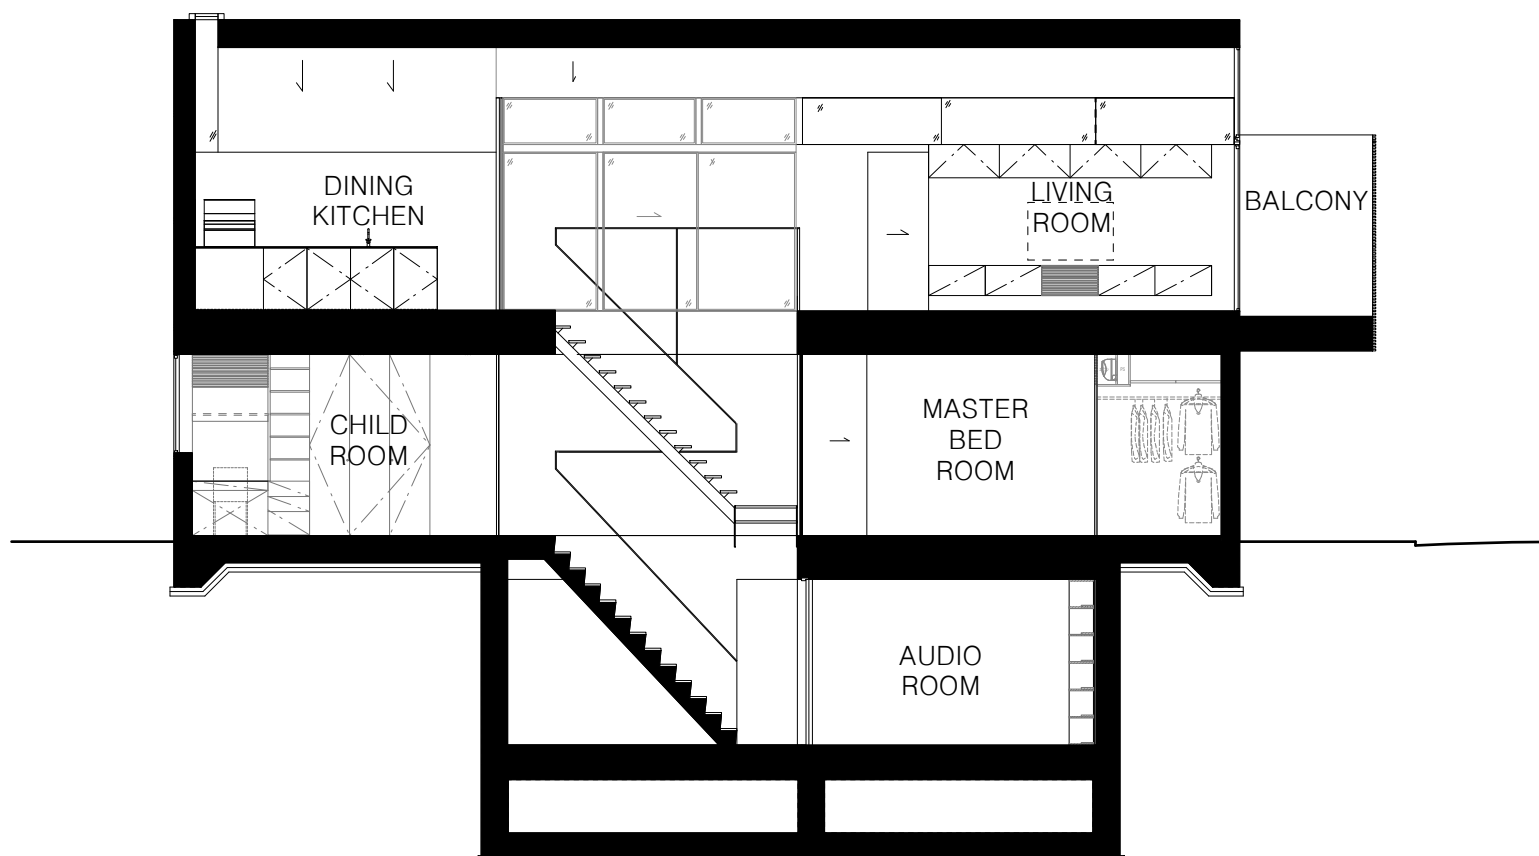

SECTION  
SCALE 1:100