



EAST ELEVATION

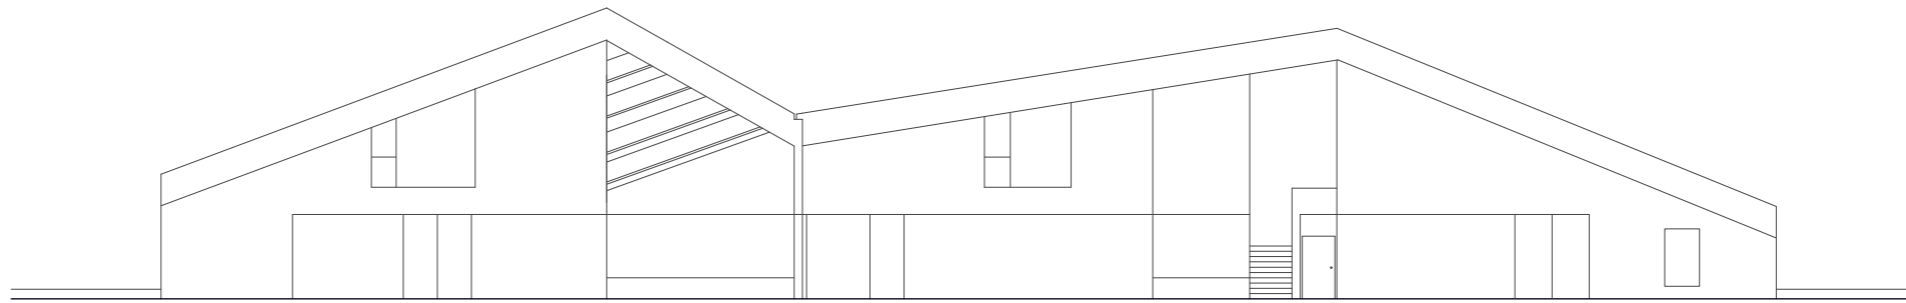

NORTHWEST ELEVATION

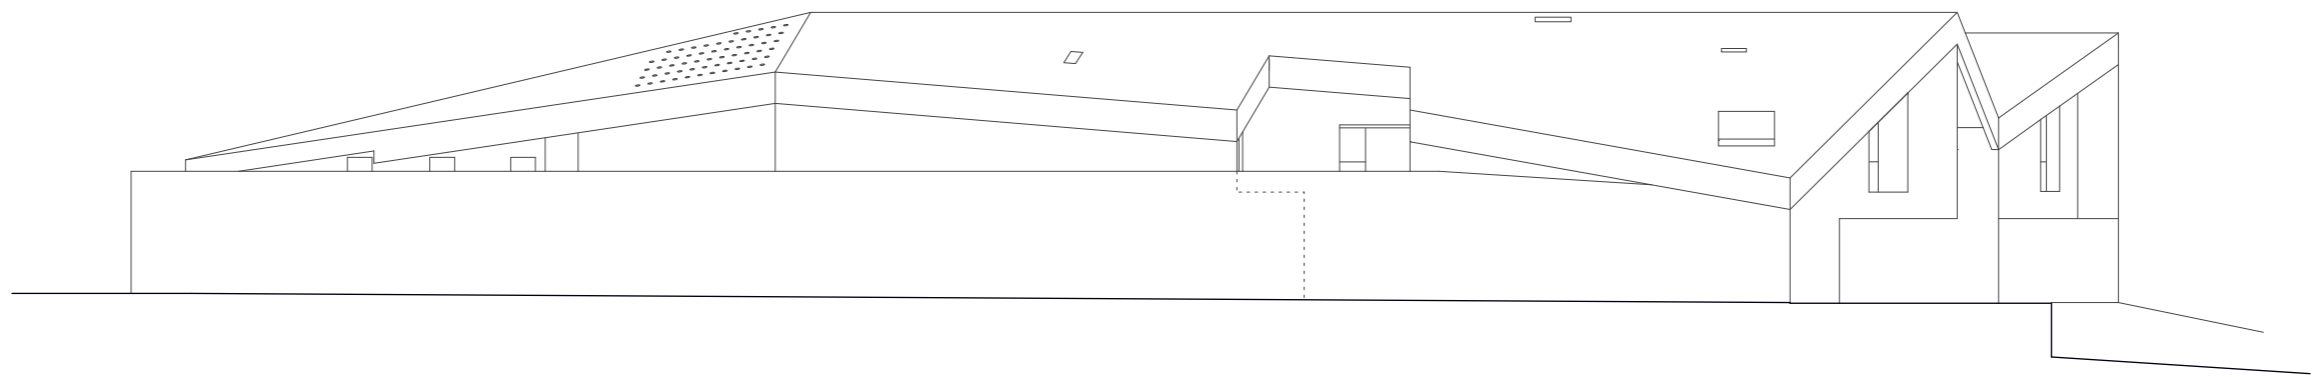

NORTHEAST ELEVATION