


© Form\_art Architects Limited - All rights described in Chapter IV of the Copyright, Designs and Patents Act 1988 have been asserted. To be read in conjunction with the specification and all relevant drawings. Contractor to check all dimensions on site. Do not scale from this drawing. Form\_art to be advised of any variation between the drawings and site conditions.

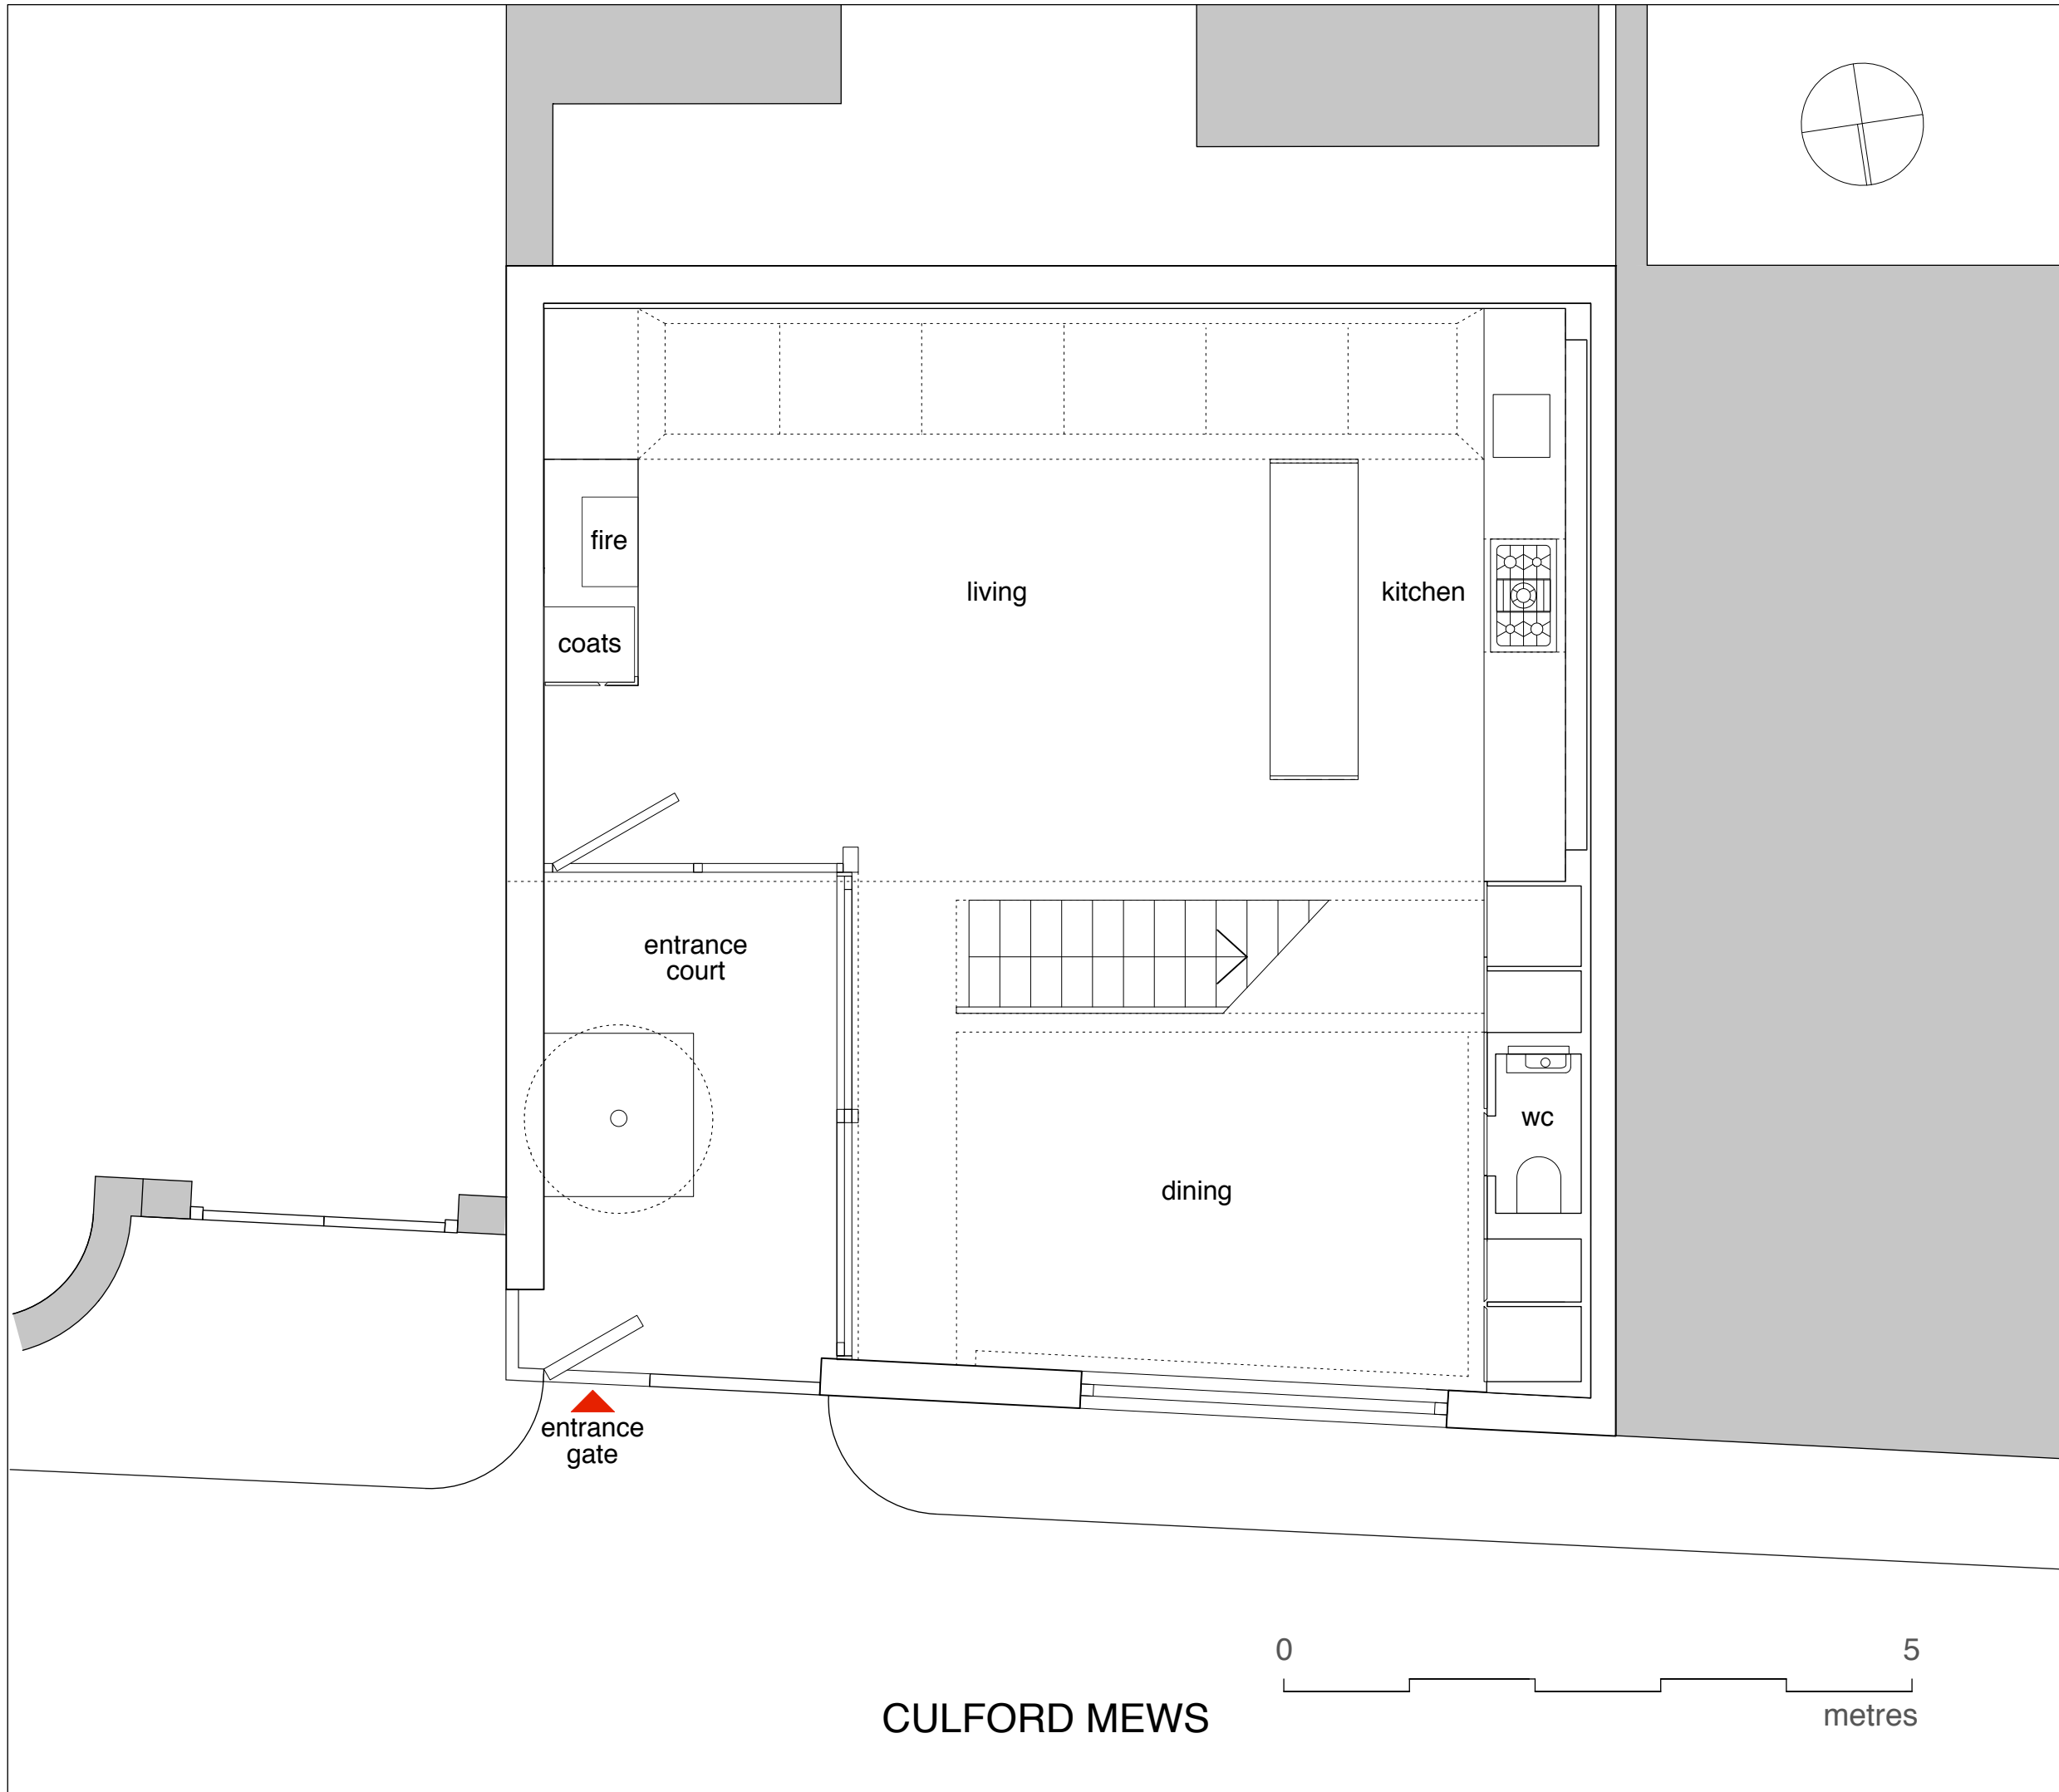

rev	date	initials	description
C3	05/2012		Dining room dim amended to 4150
C2	05/2012		Confirmation of site dimensions
C1	02/2012		Construction Issue
T1	11/2011		Tender Issue

2A Culford Mews  
London N1 4DX  
T 020 7275 8585  
F 020 7275 8565  
www.formartarchitects.co.uk  
info@formartarchitects.co.uk

**Form\_art**  
architects designers

Project  
**CULFORD MEWS  
NEW HOUSE**

Drawing Title  
**PROPOSED  
GROUND FLOOR**

Drawn	Checked	Approved
Date	Scale @A3 1:50 @ A3	Status
Project Number <b>155</b>	Drawing Number <b>00-10</b>	Rev. <b>C3</b>