


TERRACE HOUSE


by

austin
maynard
architects

- 1. Shared Common Area
- 2. Verandah
- 3. Entry/Study
- 4. Hallway
- 5. Bathroom
- 6. Bedroom
- 7. Living Dining Kitchen
- 8. Balcony
- 9. Lightwell
- 10. Garden Bed
- 11. Bicycle Parking
- 12. Back of House
- 13. Resident Storage
- 14. Lift
- 15. Shared Laundry

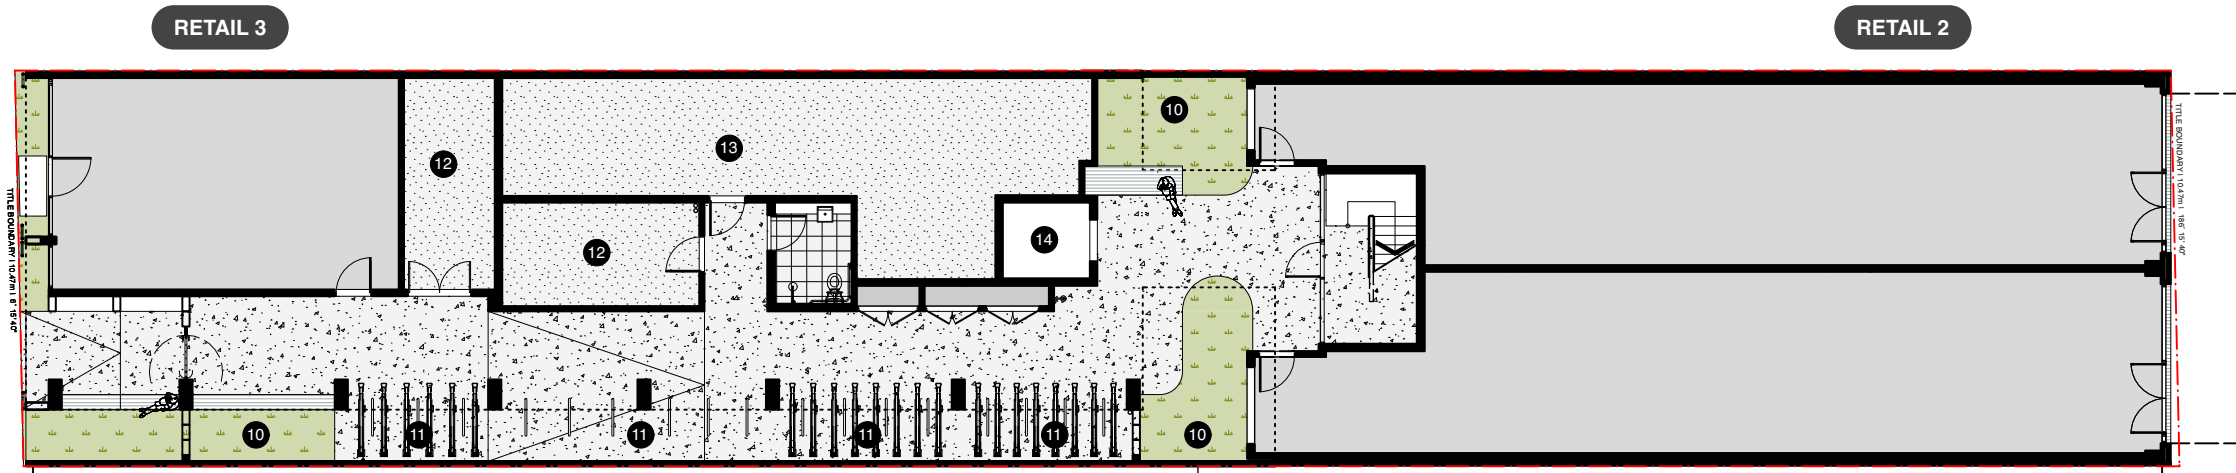


Ground Level Floor Plan
1:200 @A3

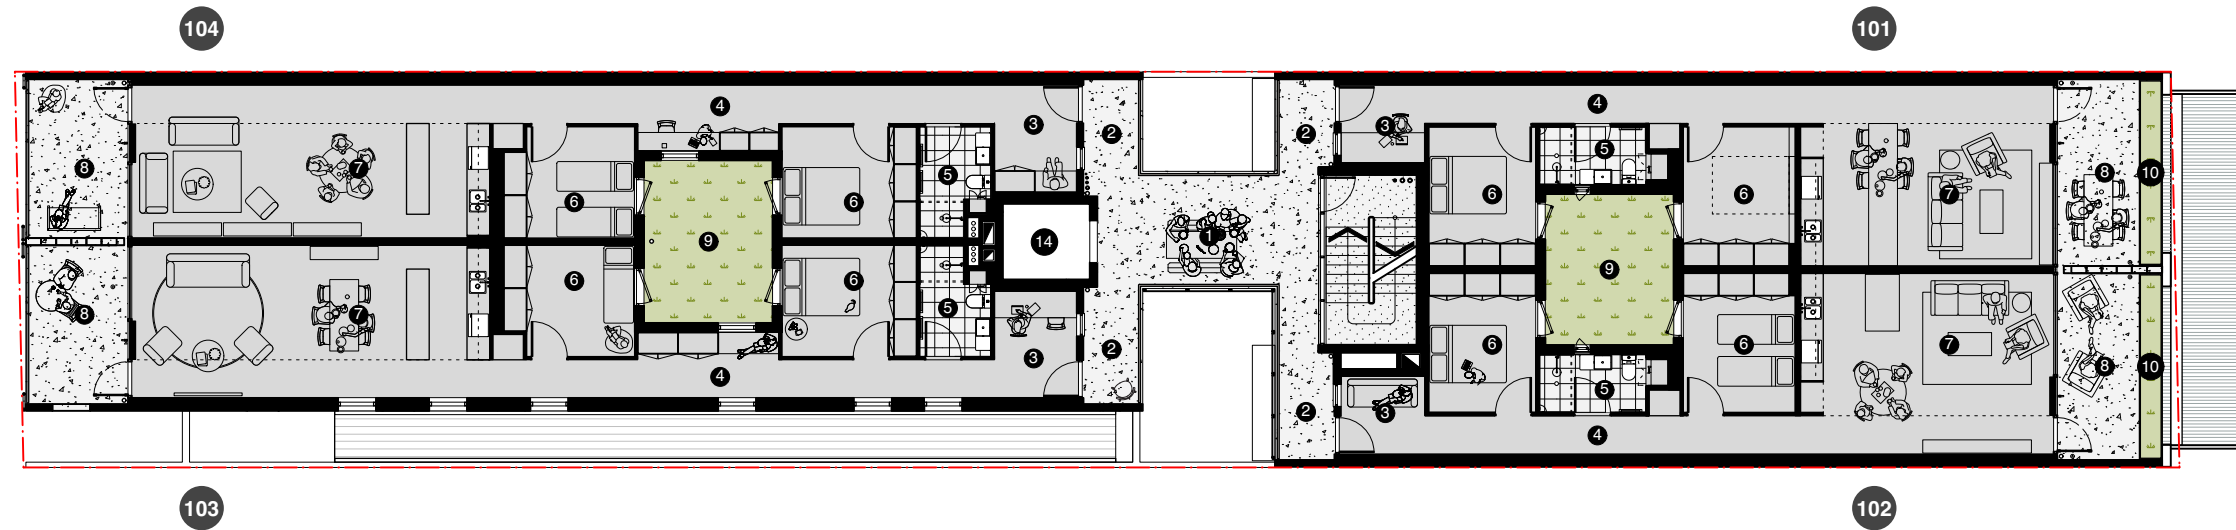


Level 1 Floor Plan
1:200 @A3 - Refer to detail plan for each apartment type.

- 1. Shared Common Area
- 2. Verandah
- 3. Entry/Study
- 4. Hallway
- 5. Bathroom
- 6. Bedroom
- 7. Living Dining Kitchen
- 8. Balcony
- 9. Lightwell
- 10. Garden Bed
- 11. Bicycle Parking
- 12. Back of House
- 13. Resident Storage
- 14. Lift
- 15. Shared Laundry

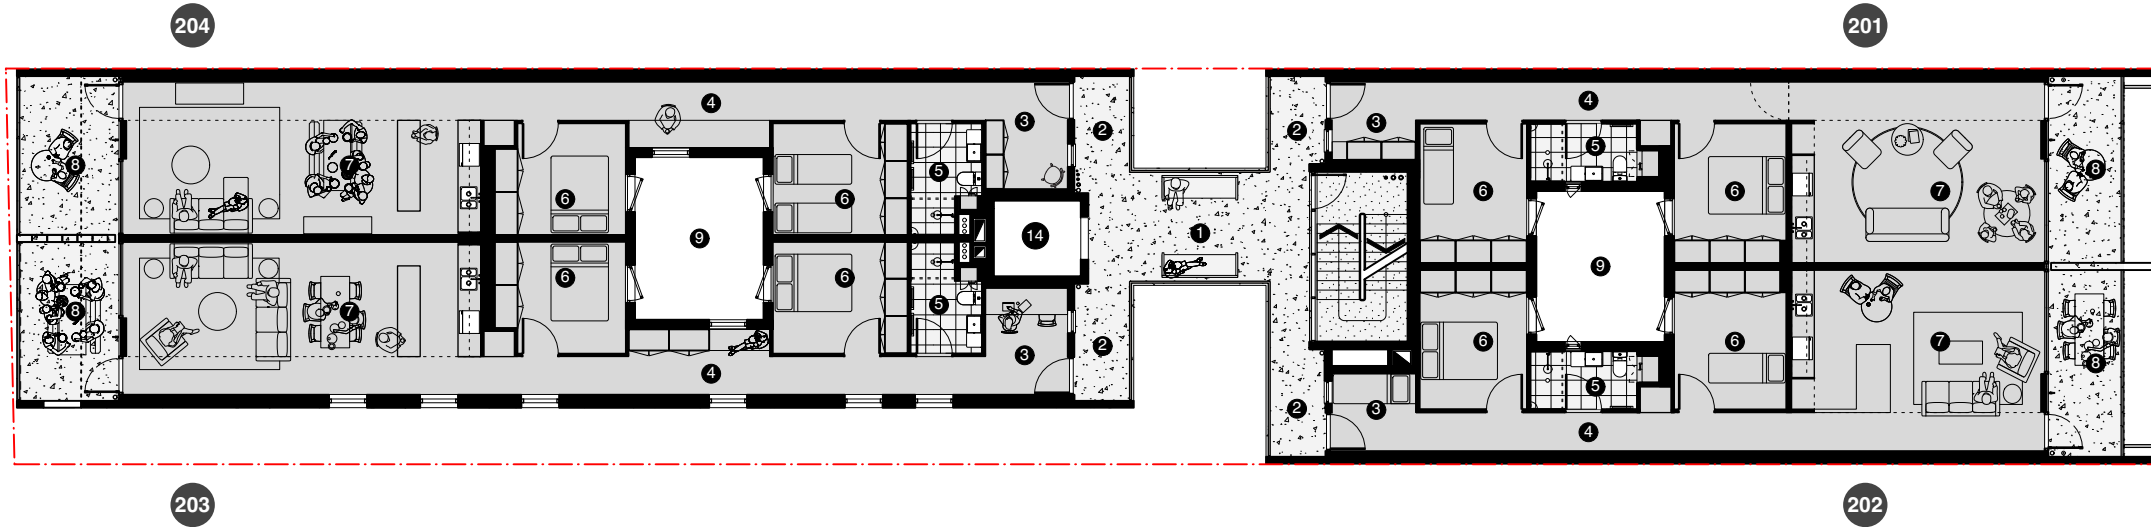


Level 2 Floor Plan
 1:200 @A3 - Refer to detail plan for each apartment type.

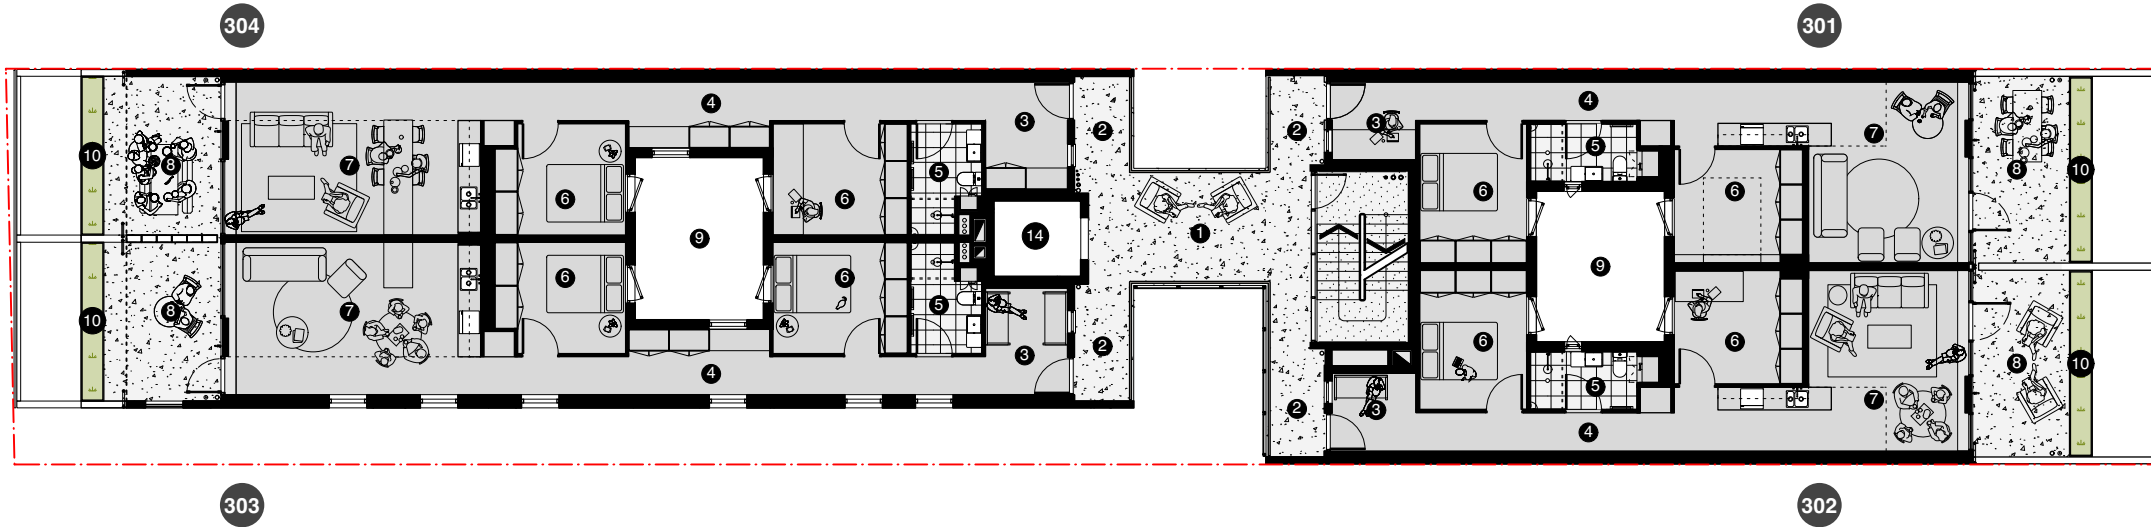


Level 3 Floor Plan
 1:200 @A3 - Refer to detail plan for each apartment type.

- 1. Shared Common Area
- 2. Verandah
- 3. Entry/Study
- 4. Hallway
- 5. Bathroom
- 6. Bedroom
- 7. Living Dining Kitchen
- 8. Balcony
- 9. Lightwell
- 10. Garden Bed
- 11. Bicycle Parking
- 12. Back of House
- 13. Resident Storage
- 14. Lift
- 15. Shared Laundry

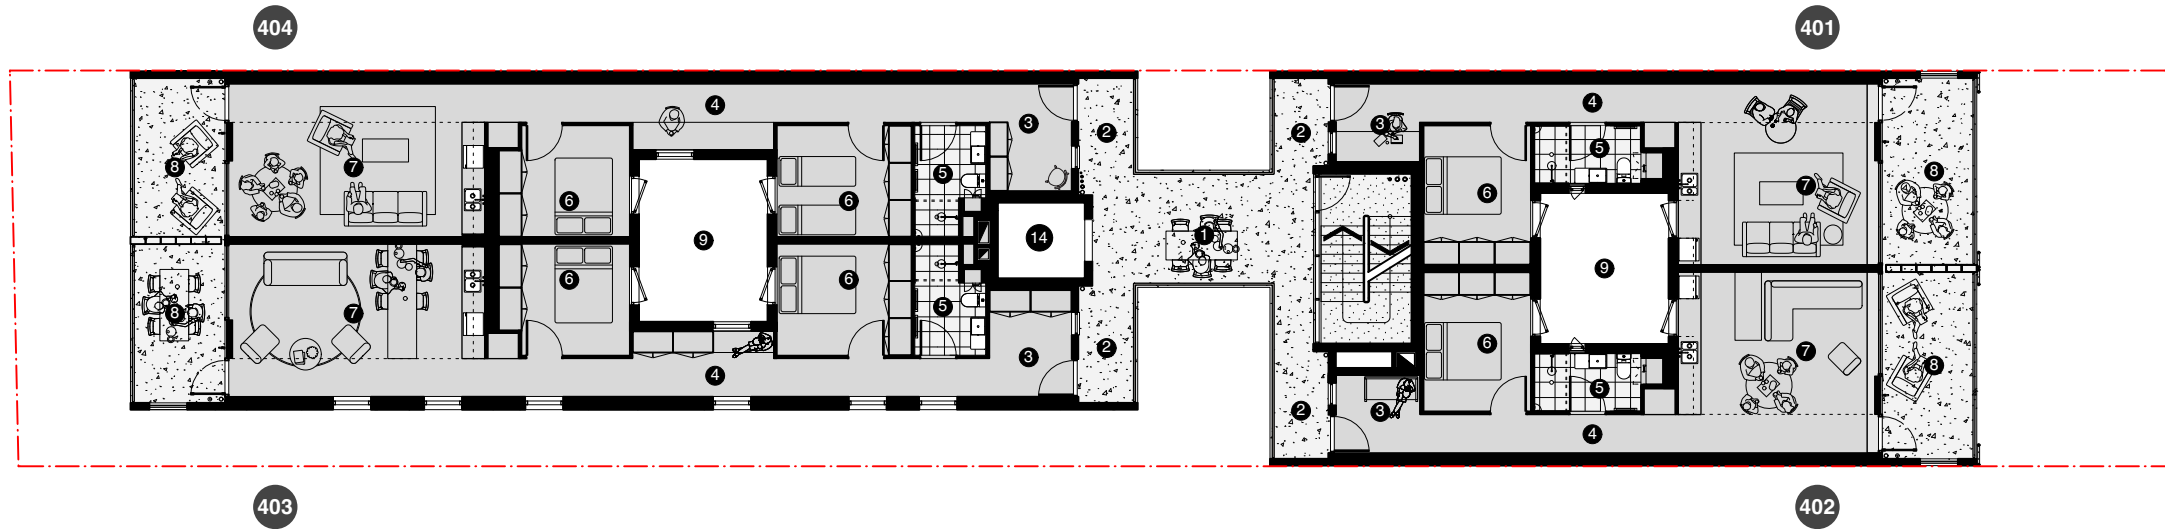


Level 4 Floor Plan
 1:200 @A3 - Refer to detail plan for each apartment type.

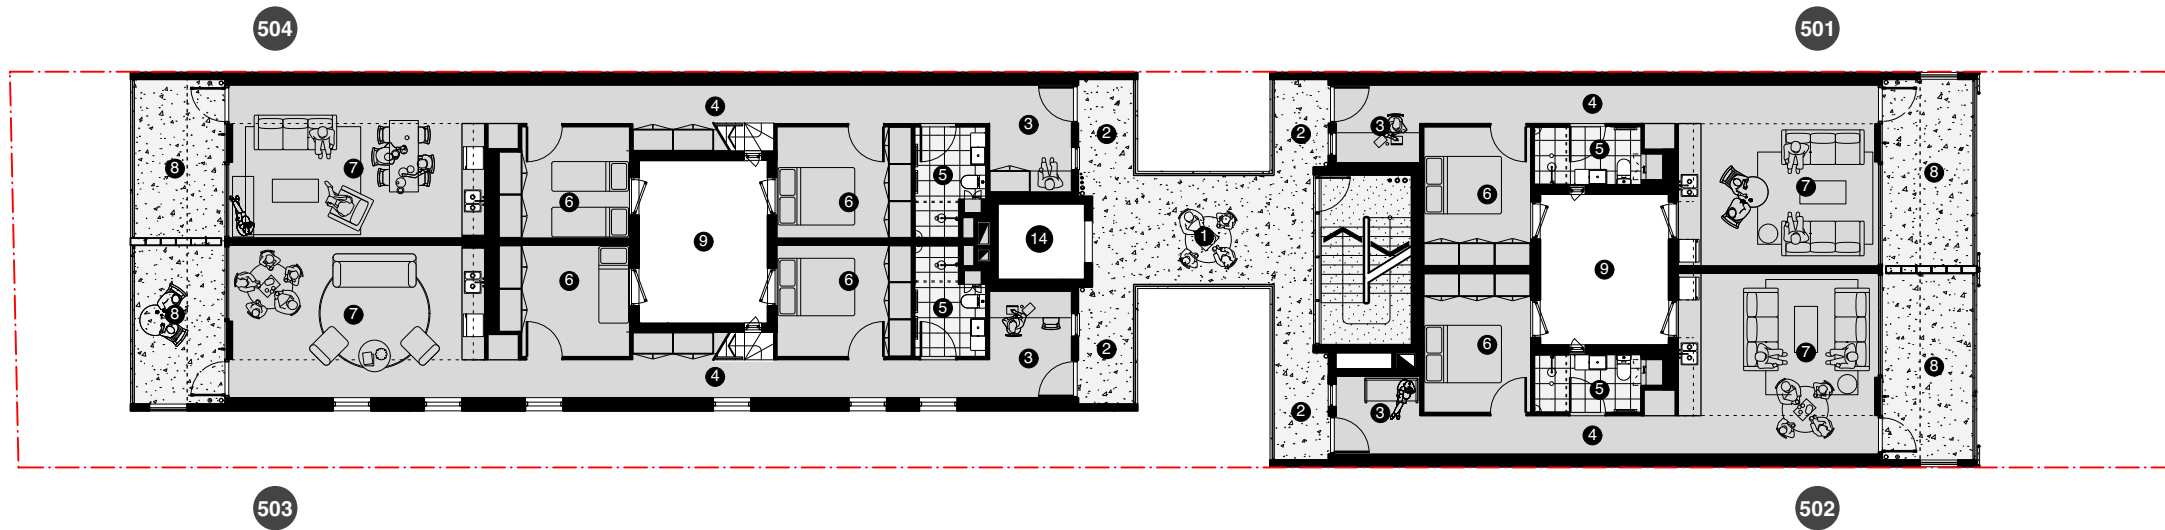


Level 5 Floor Plan
 1:200 @A3 - Refer to detail plan for each apartment type.

- 1. Shared Common Area
- 2. Verandah
- 3. Entry/Study
- 4. Hallway
- 5. Bathroom
- 6. Bedroom
- 7. Living Dining Kitchen
- 8. Balcony
- 9. Lightwell
- 10. Garden Bed
- 11. Bicycle Parking
- 12. Back of House
- 13. Resident Storage
- 14. Lift
- 15. Shared Laundry

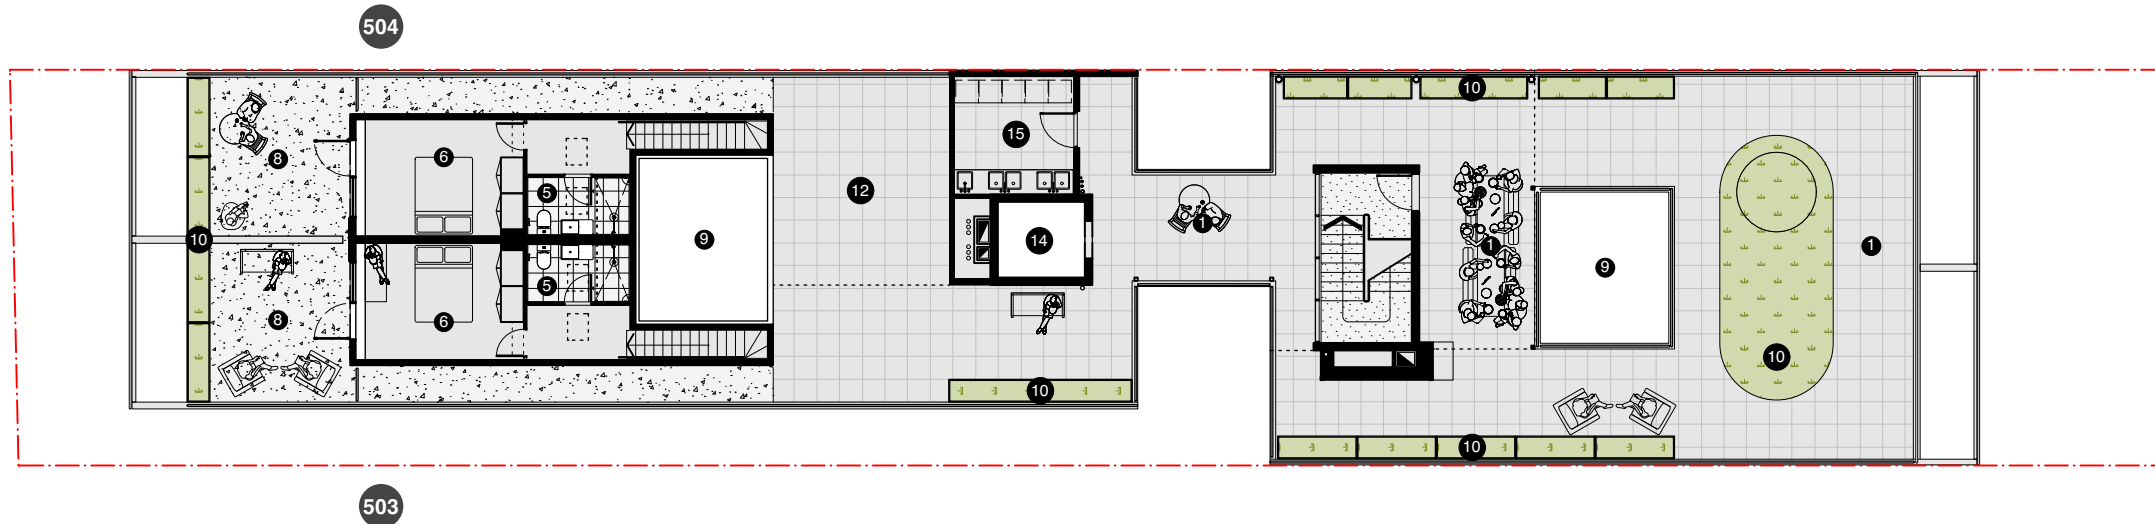


Rooftop Floor Plan
 1:200 @A3 - Refer to detail plan for each apartment type.

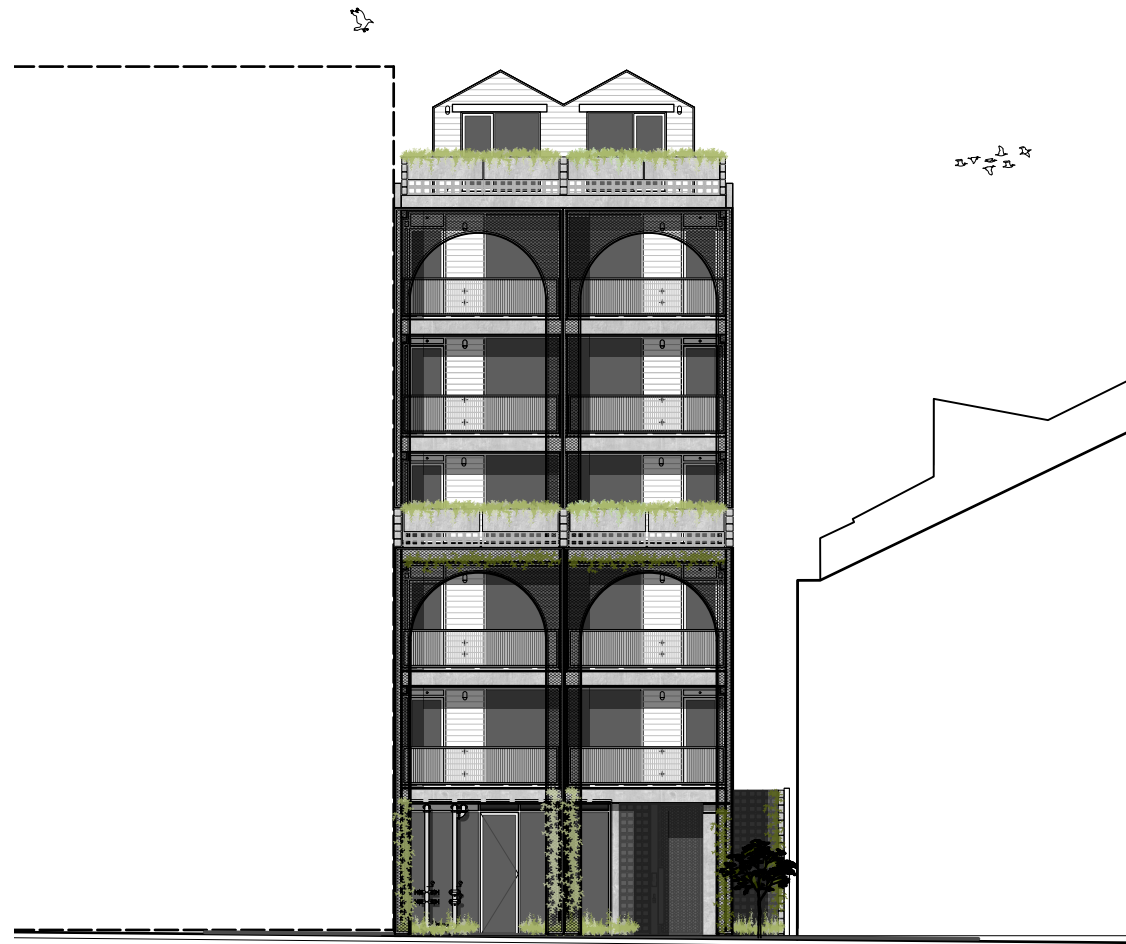

West Elevation (Saxon Street)
1:200 @A3




West Elevation (With Blinds Down)
1:200 @A3

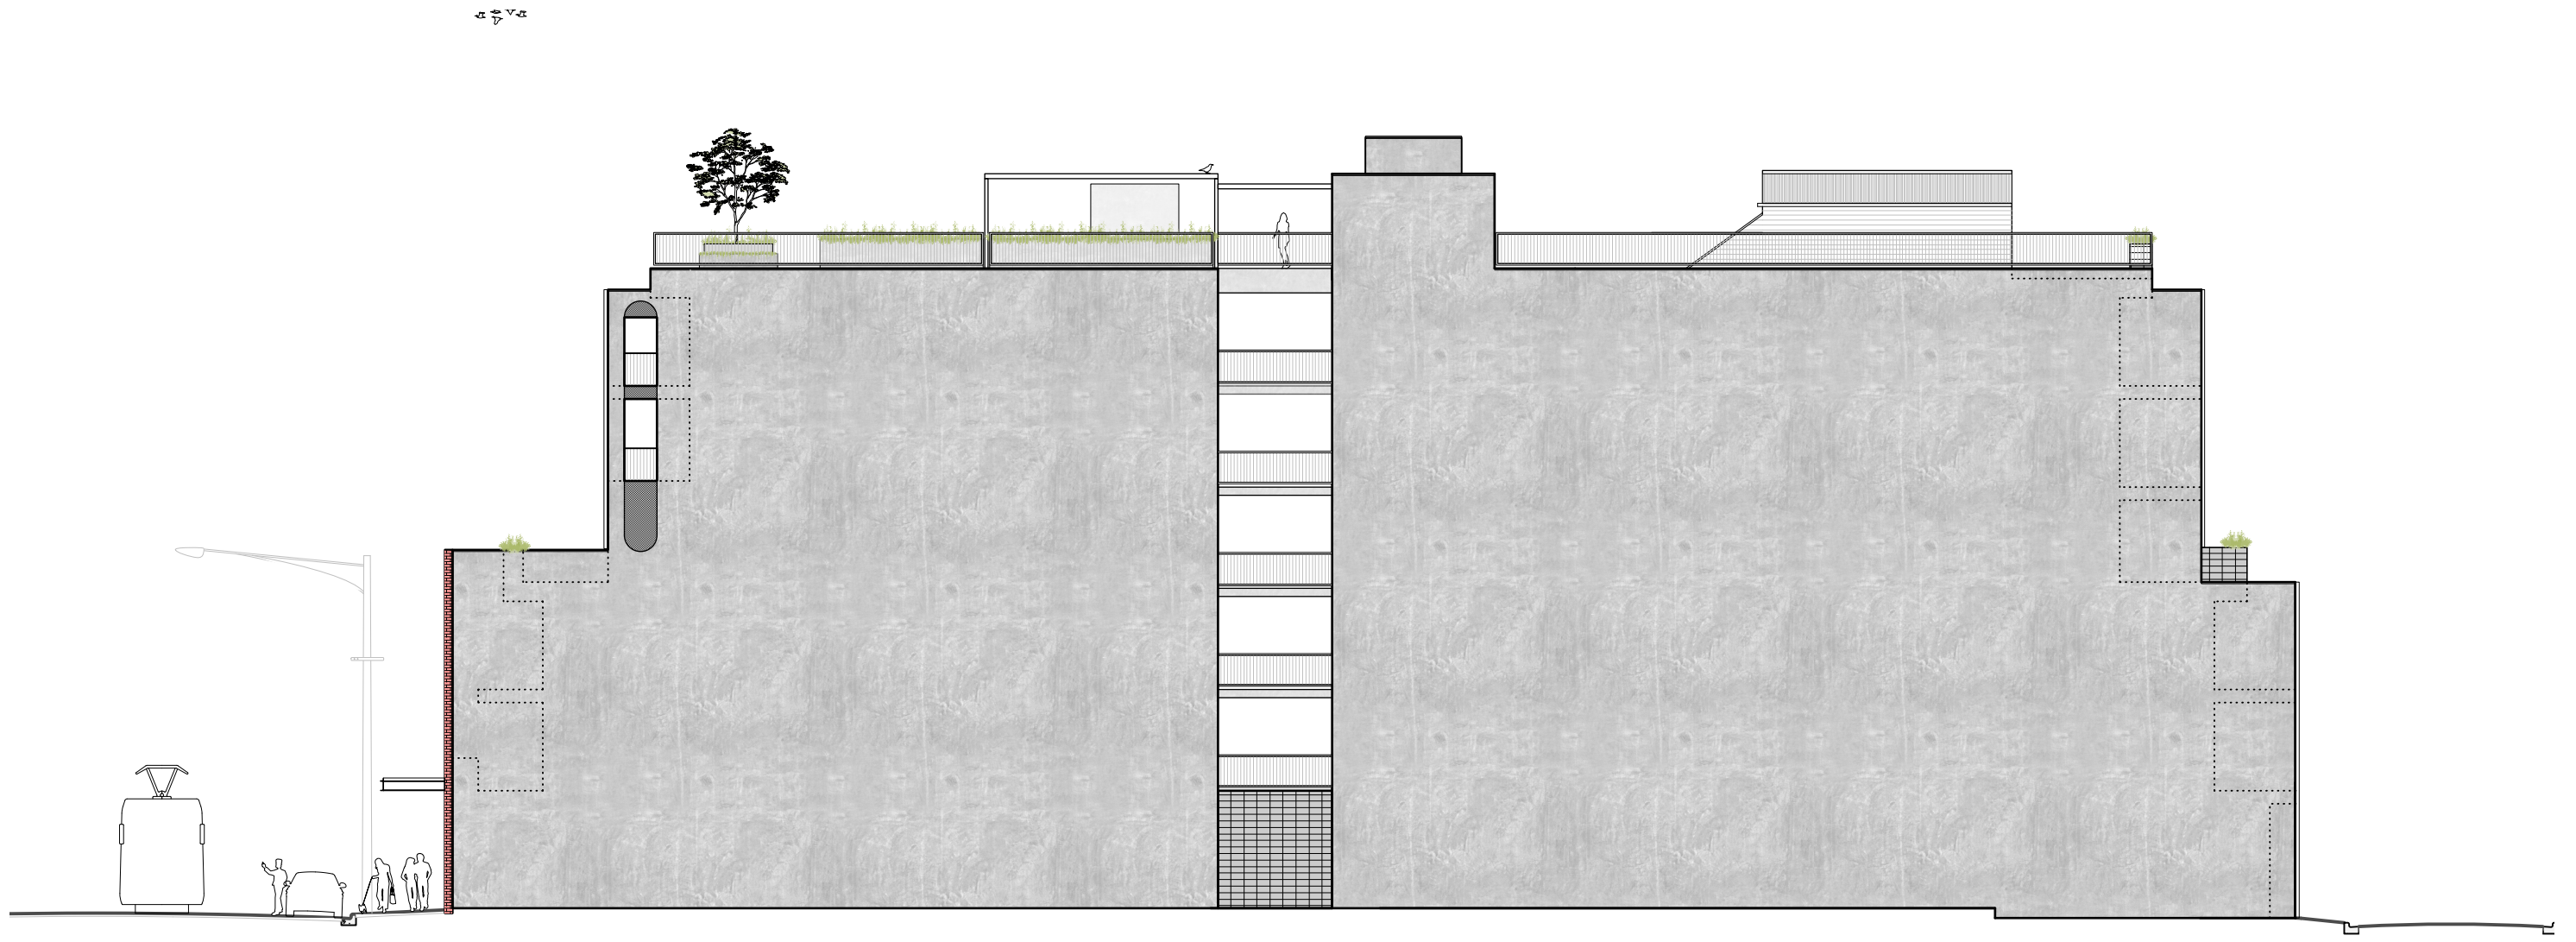

North Elevation
1:200 @ A3

**TERRACE
HOUSE**

austin
maynard
architects

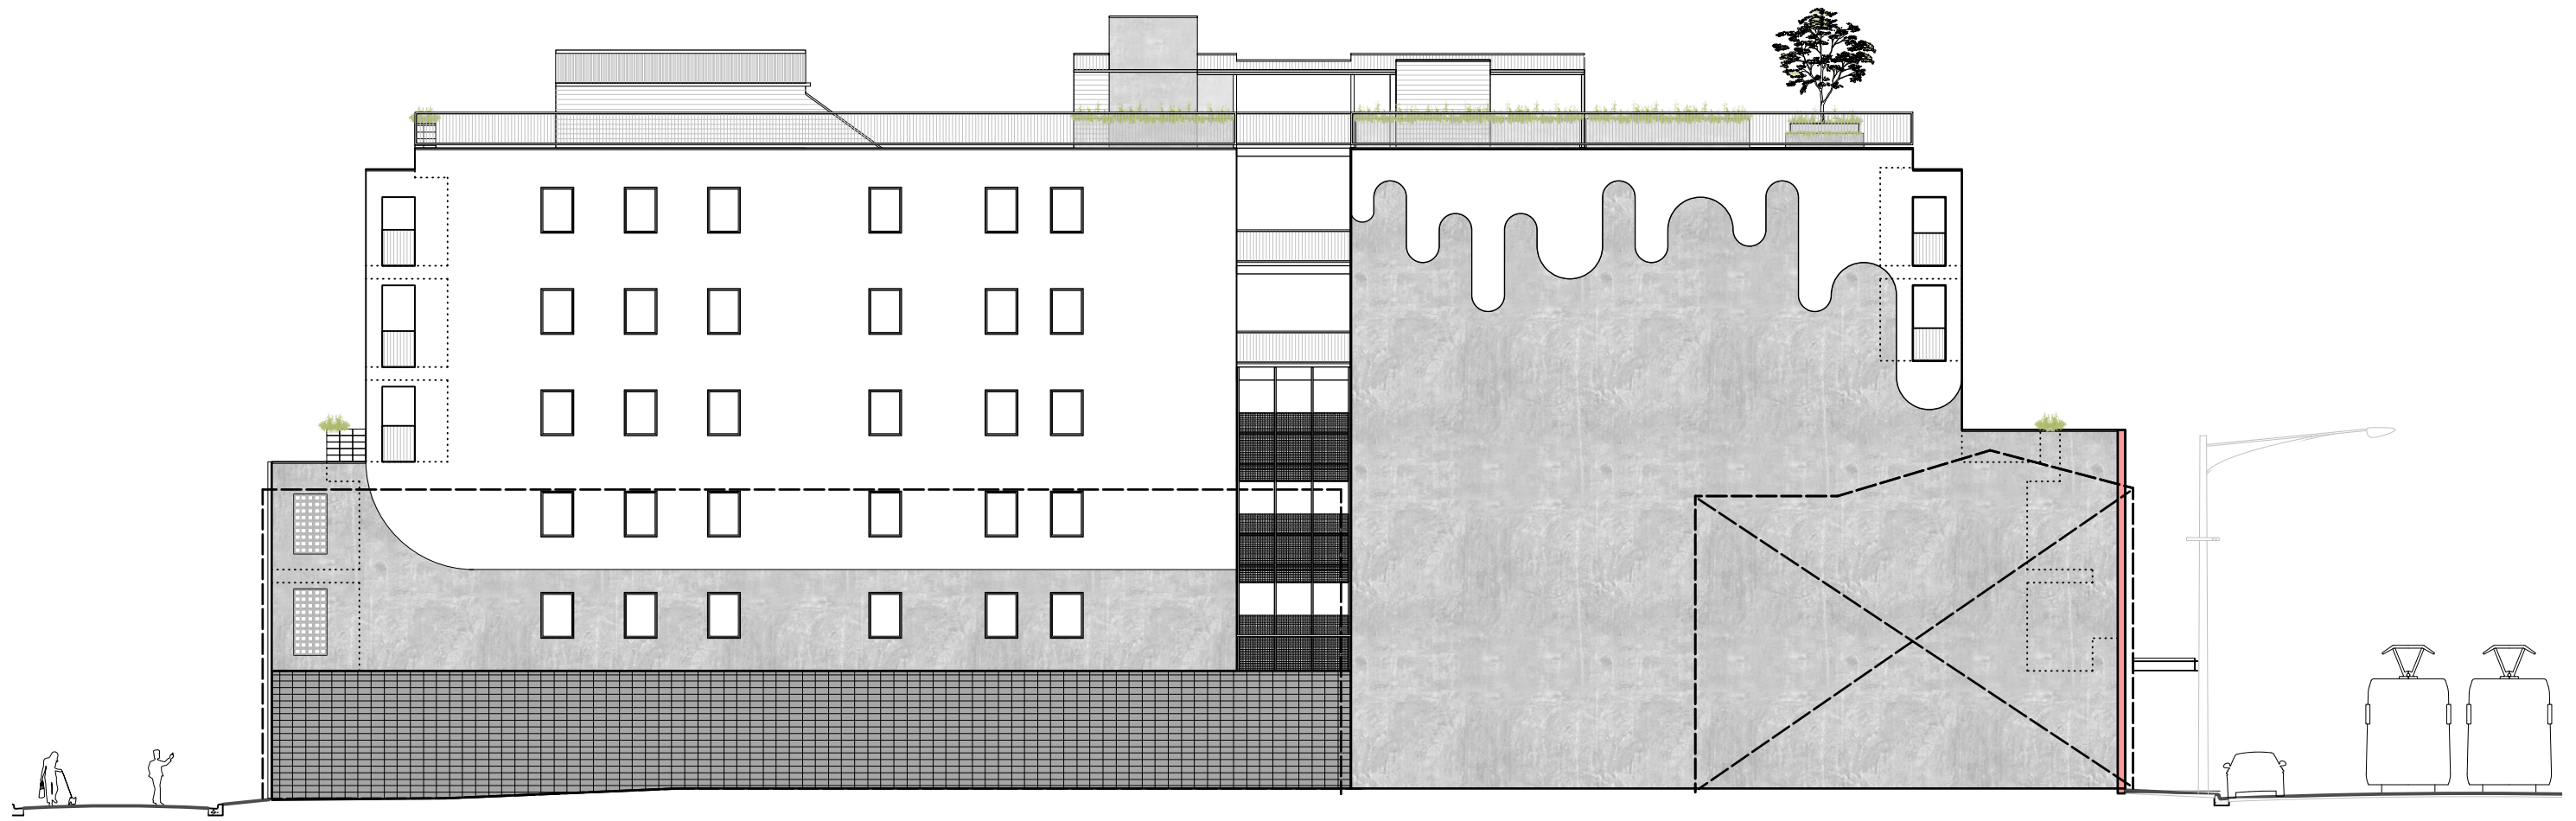

South Elevation
1:200 @ A3

**TERRACE
HOUSE**

austin
maynard
architects



East Elevation (Sydney Road)
1:200 @A3



East Elevation (With Blinds Down)
1:200 @A3