

ALÇADA REGULADORA: +12.00


PLANTA BADALOT: COTA PAVIMENT +10.25
COTA FORJAT +10.20

PLANTA 2a: COTA PAVIMENT +7.20
COTA FORJAT +7.10

PLANTA 1a: COTA PAVIMENT +4.10
COTA FORJAT +4.00

PLANTA ACCES: COTA PAVIMENT +0.00
COTA FORJAT -0.05


PLANTA SOTERRANI: COTA PAVIMENT -3.40
COTA FORJAT -3.45

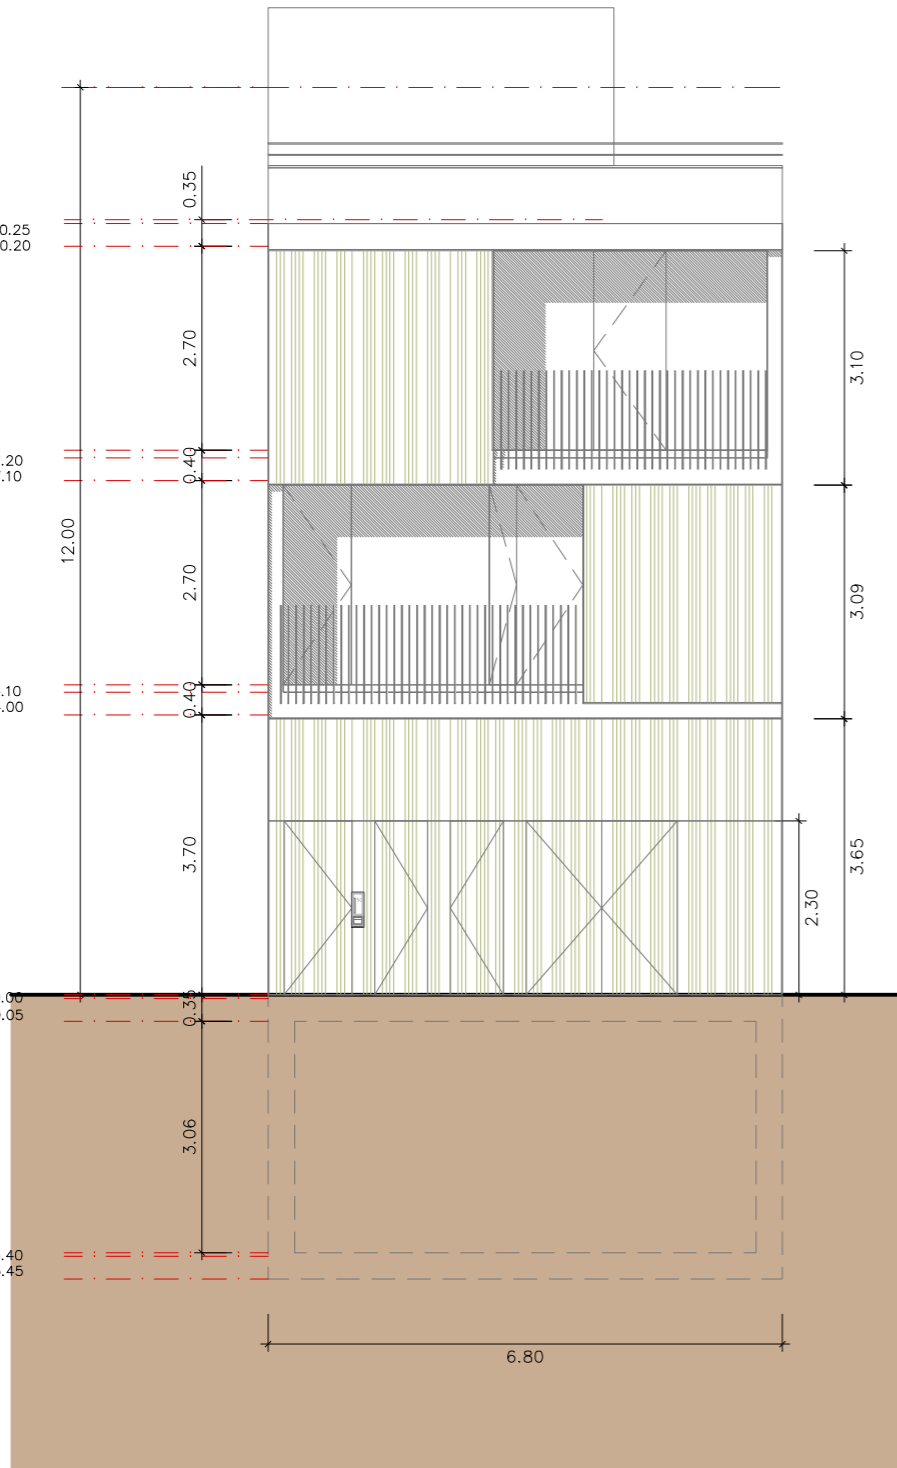

XAPA D'ACER 0.43

TERRASSA 2% PENDENT 2.68

XAPA D'ACER 0.42

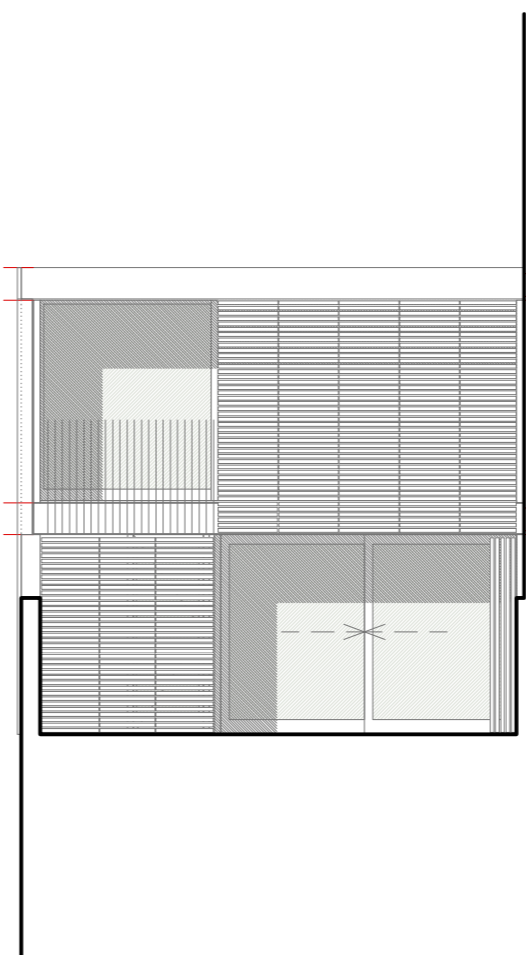

FORJAT 0.30 FORJAT+ FALS SOSTRE 0.35

PORTICONS 3.10

FORJAT 0.30 FORJAT+ FALS SOSTRE 0.35

