



South Elevation

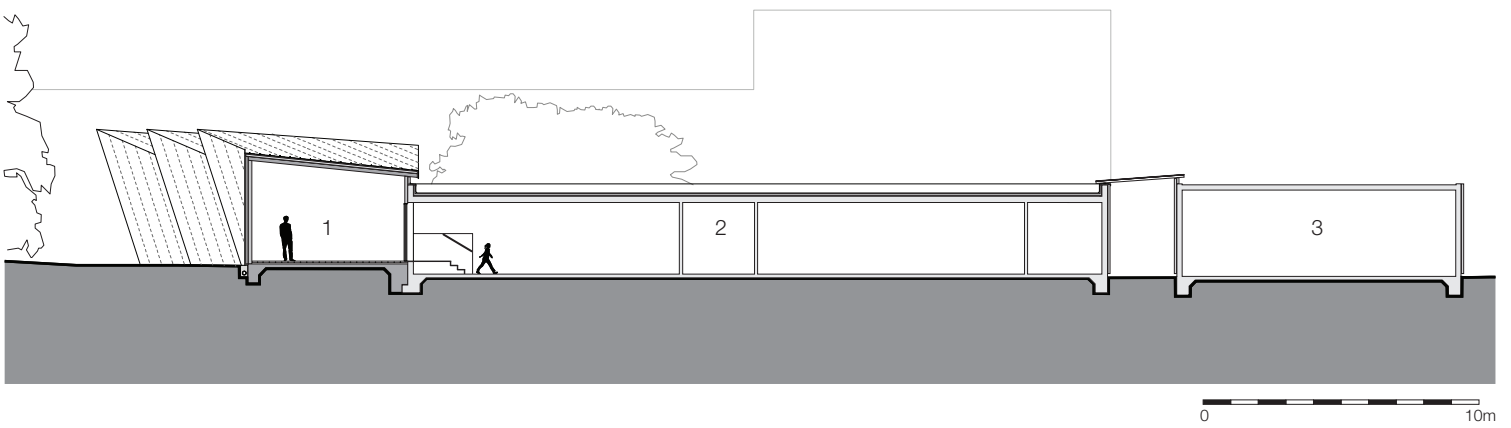

Long Section - East/West

Key

- 1. Design studio extension
- 2. Original design technology block A
- 3. Original design technology block B

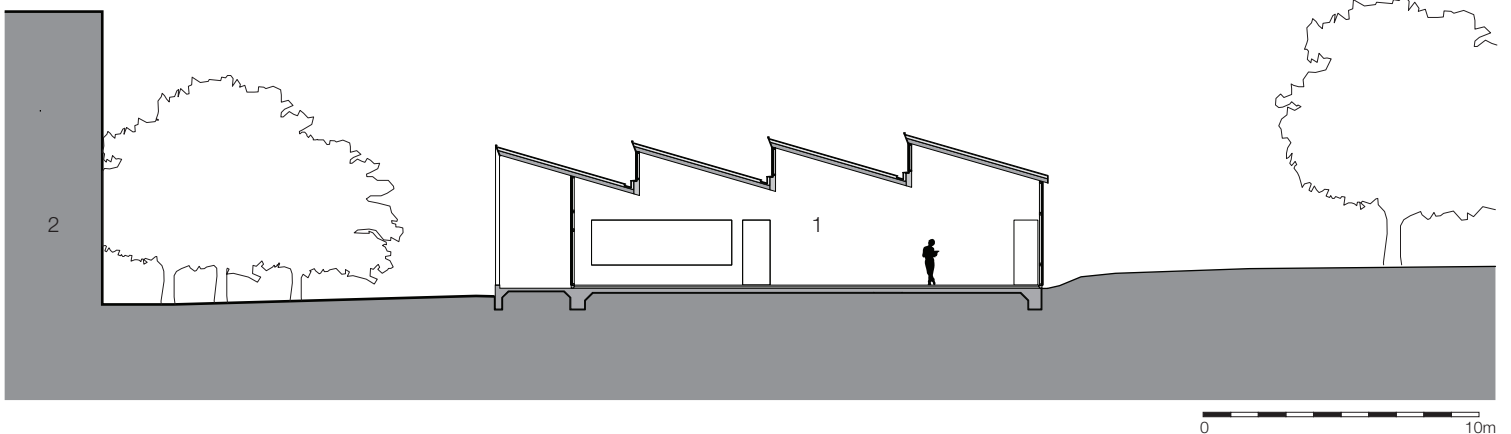

Short Section - North/South

Key

- 1. Design studio extension
- 2. Main school building