



GROUND FLOOR PLAN




MEZZANINE FLOOR PLAN

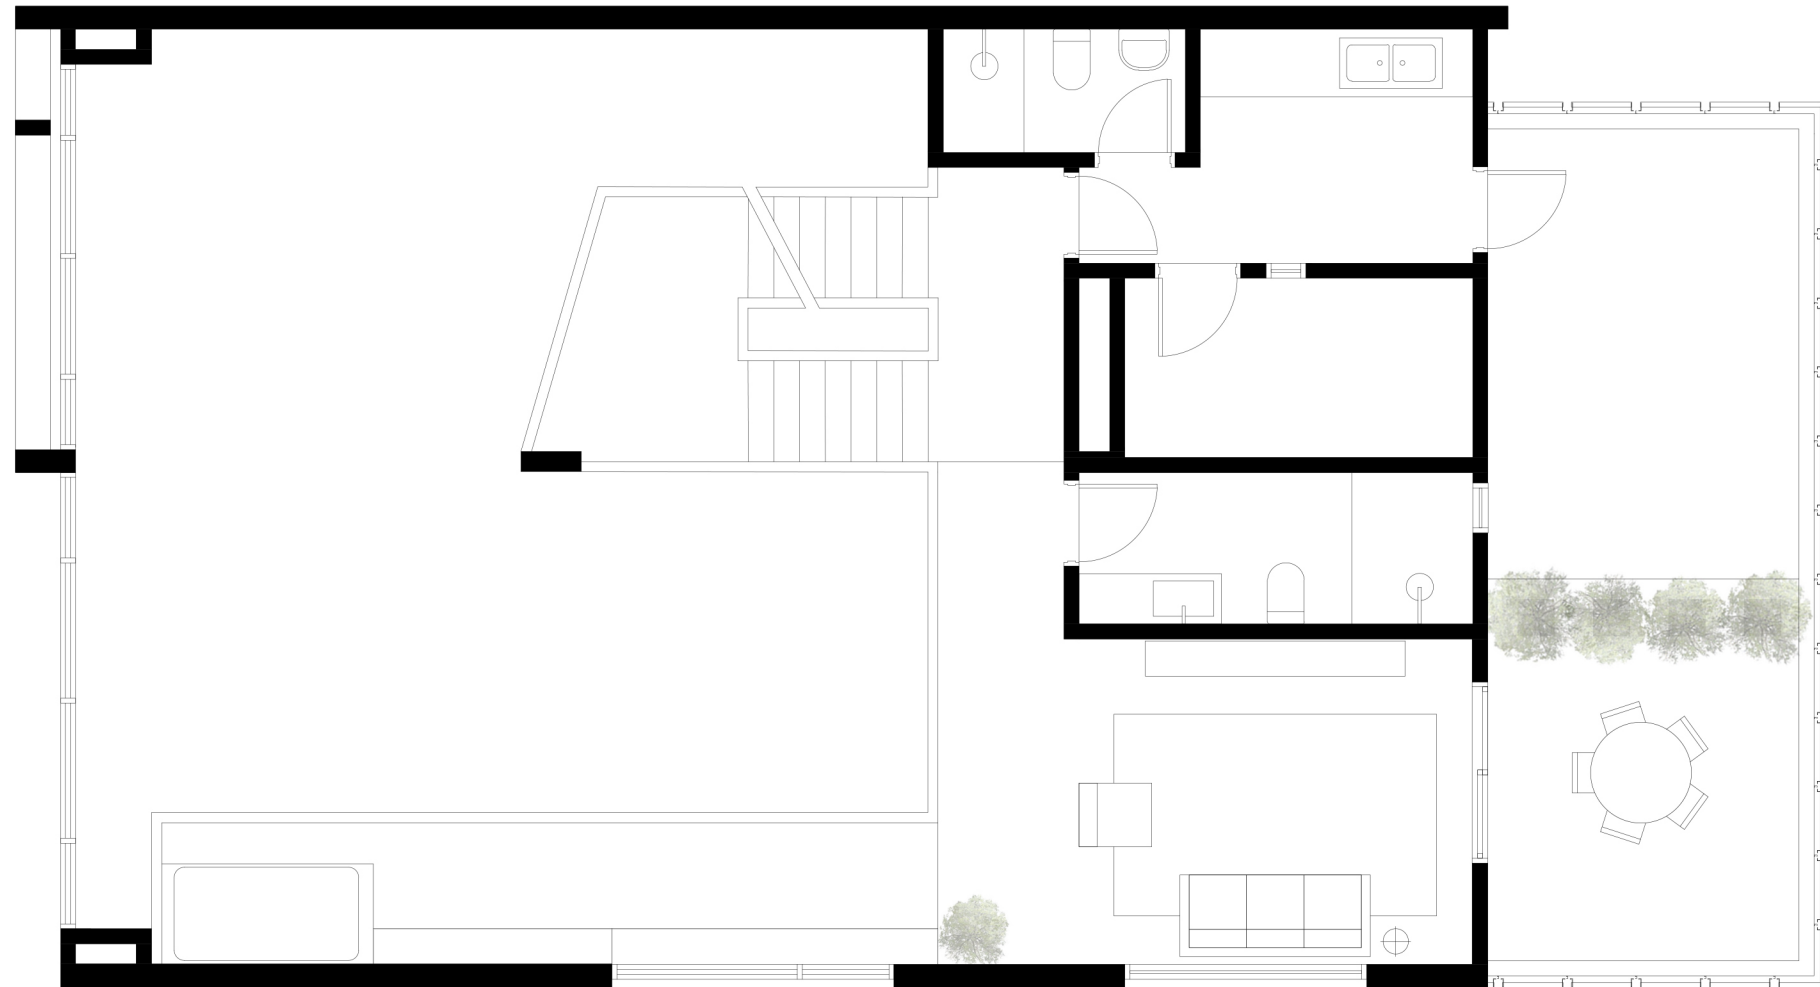

FIRST FLOOR PLAN

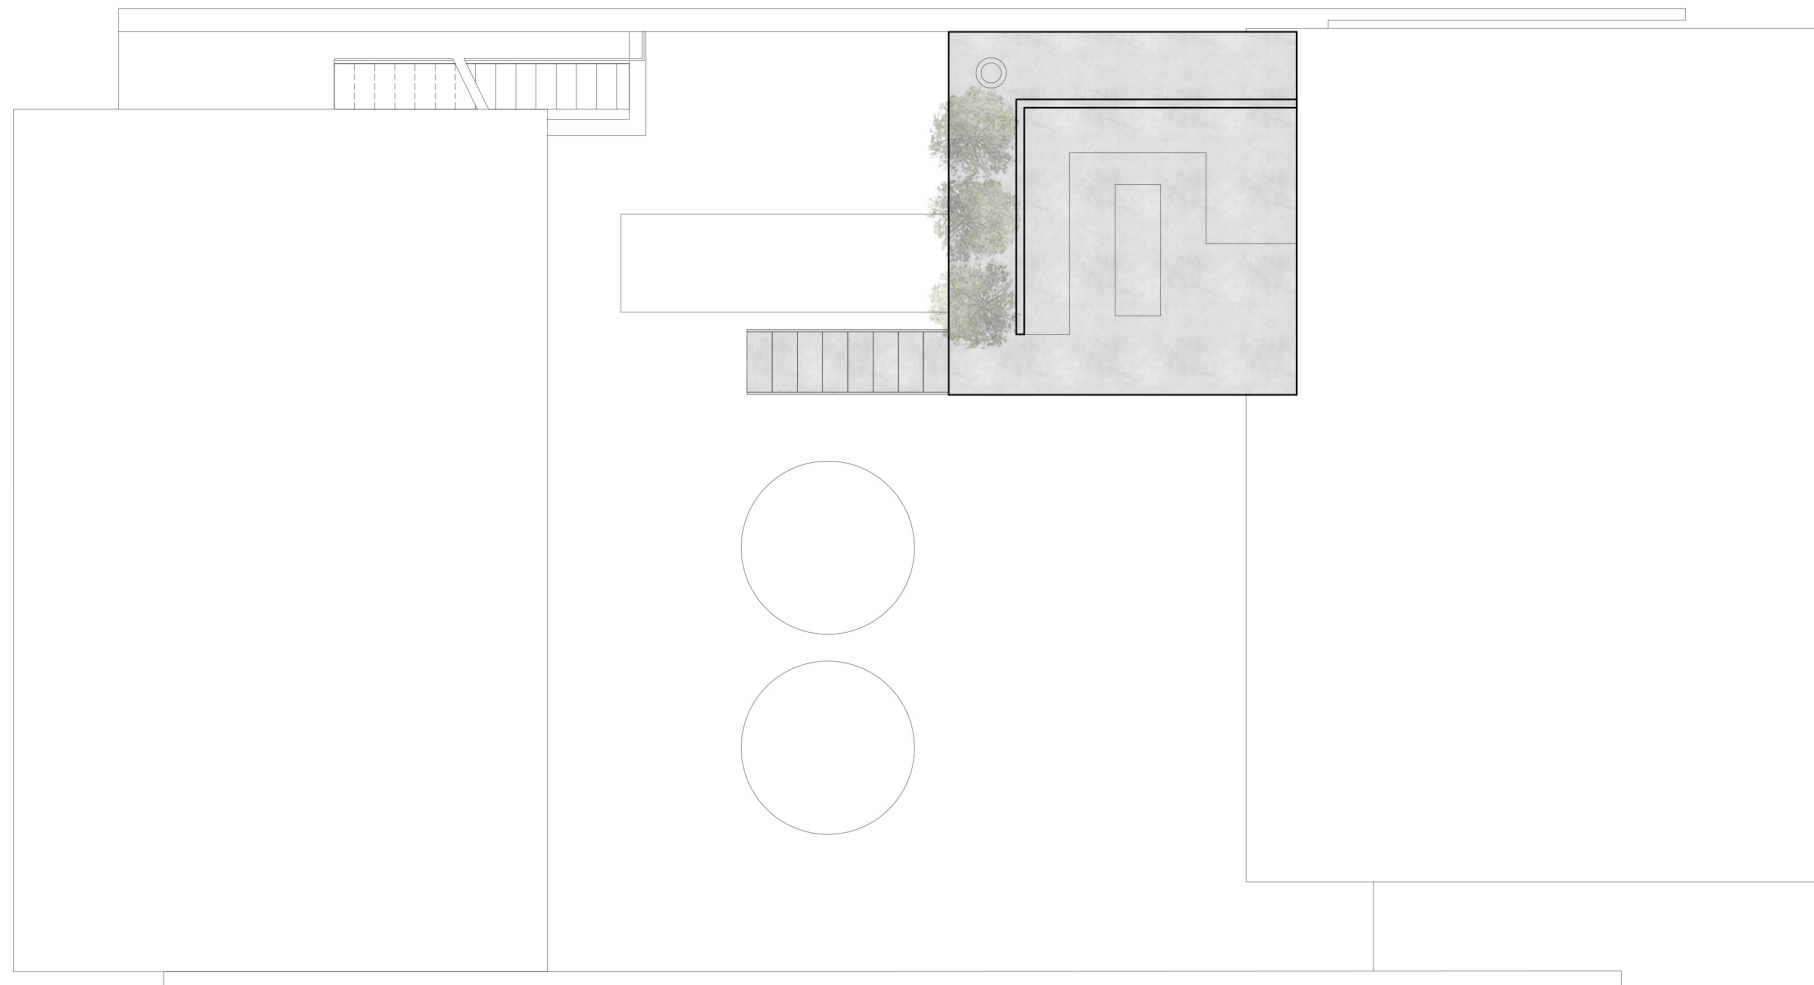


ROOF PLAN

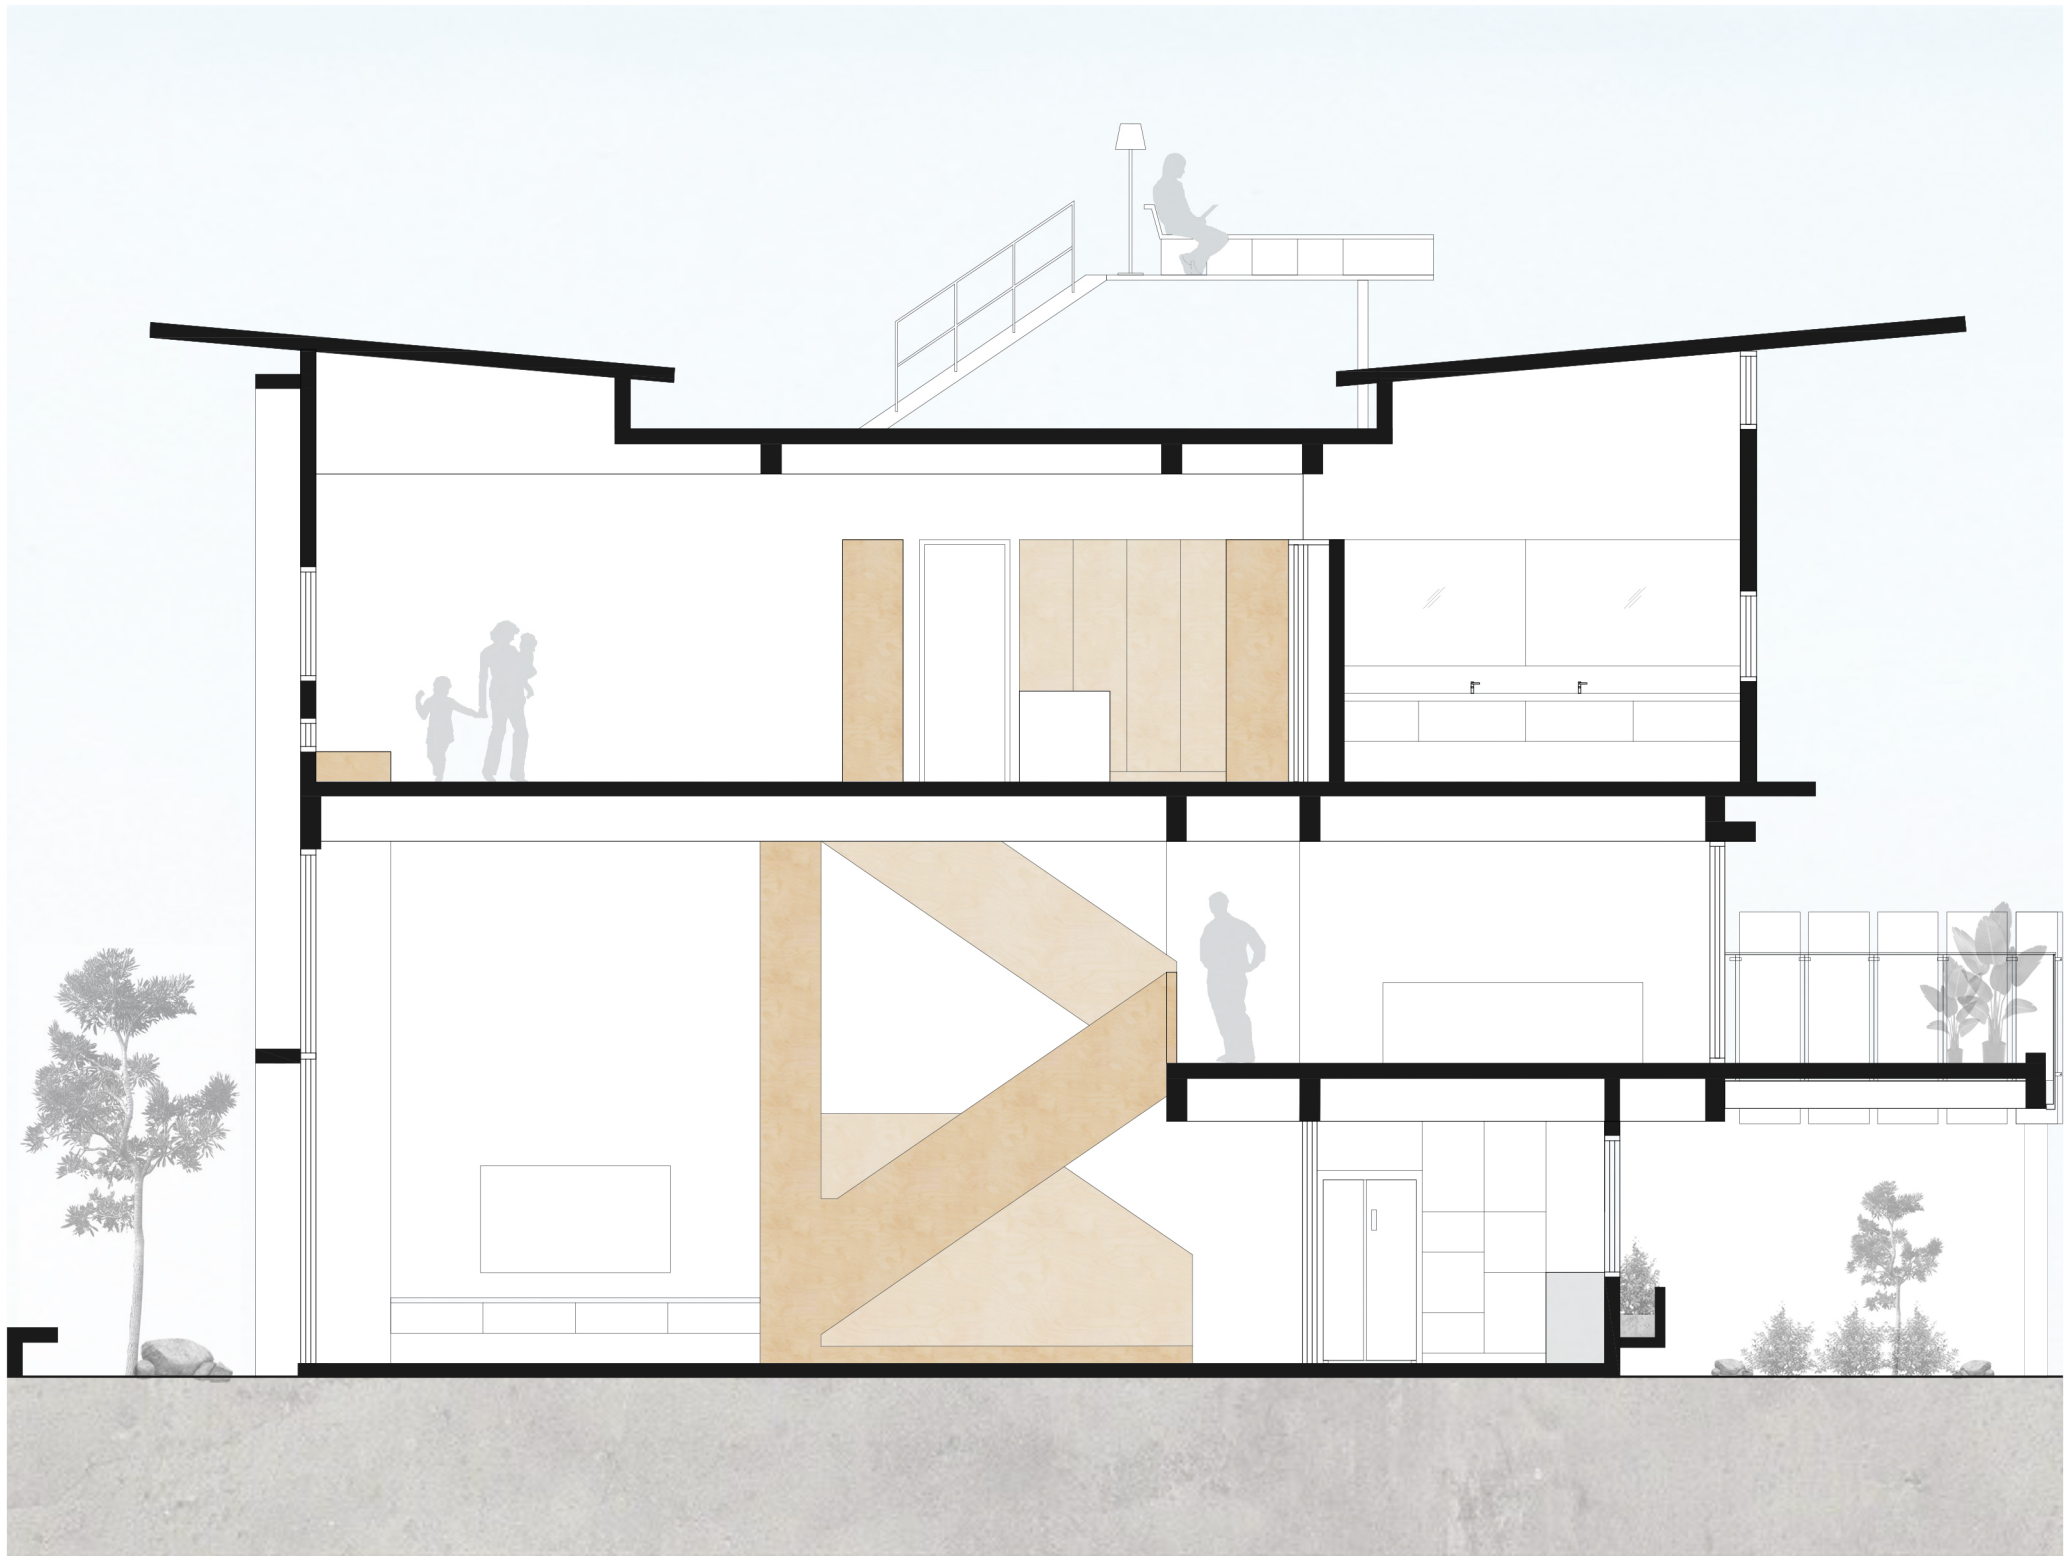

SECTION



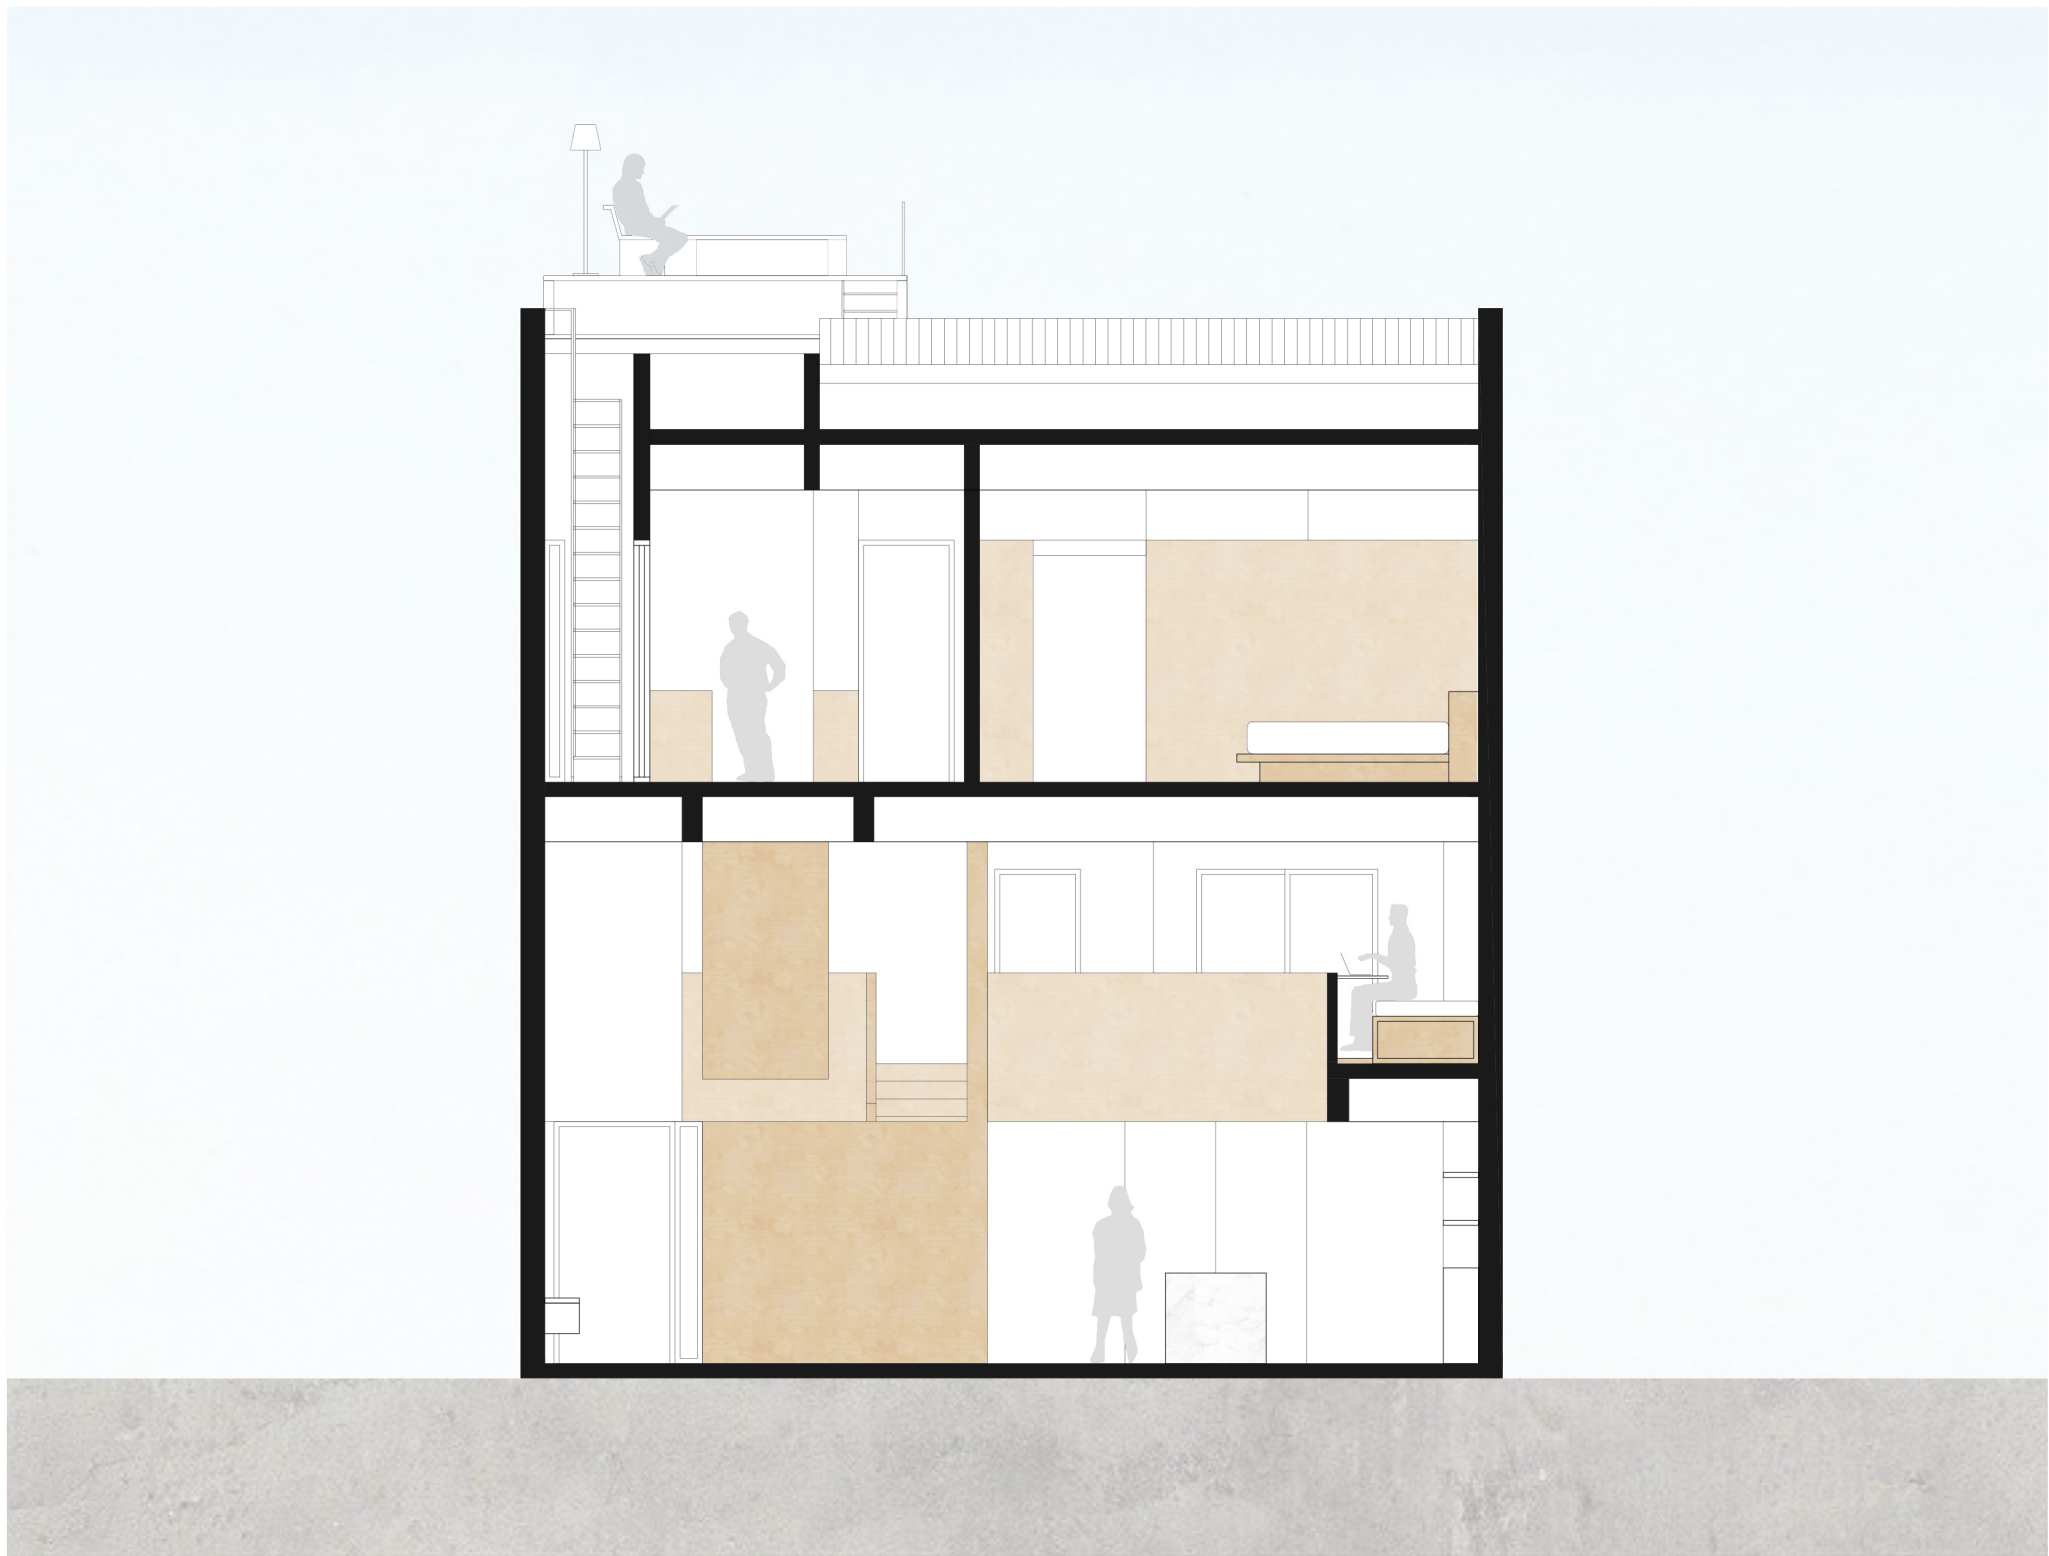

SECTION