


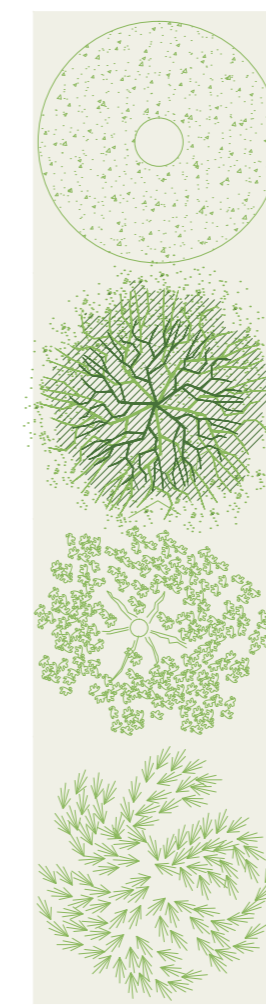

SEMPREVERDI



CIPRESSO  
Tot.3

LECCIO  
Tot.1

OLIVO  
Tot.1

EUCALYPTUS  
PAUCIFLORA  
NANA  
Tot.4

AGRUMI



ARANCIO  
Tot.1

POMPELMO  
ROSA  
Tot.1

LIMONE  
4 STAGIONI  
Tot.1

MANDARINO  
Tot.1

ORNAMENTALI




BOUNGENVILLA  
BIANCO  
Tot.2

BOUNGENVILLA  
MAGENTA  
Tot.4

PRUNUS  
SERRATULA  
(SAKURA)  
Tot.3

MIMOSA  
Tot.1

FOGLIA CADUCA

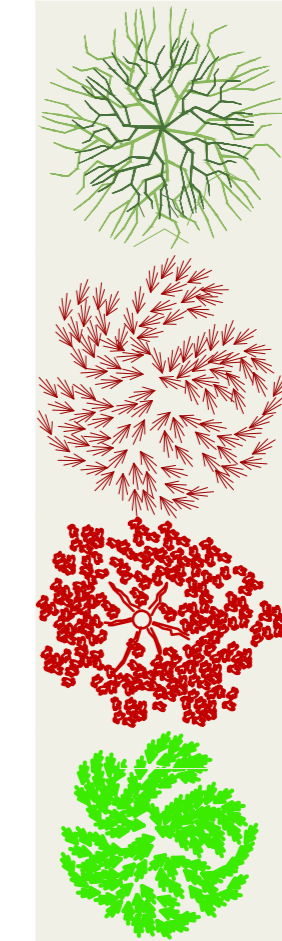

SALICE  
PIANGENTE  
Tot.1

PRUNUS  
PISSARDI  
Tot.1

ACERO  
PALMATO  
Tot.3

MELO  
Tot.1

LEGENDA







FOTOINSERIMENTI PROGETTO



TIPICO GIARDINO GIAPPONESE (RIFERIMENTO)

PLANIMETRIA PROGETTO SCALA 1:100

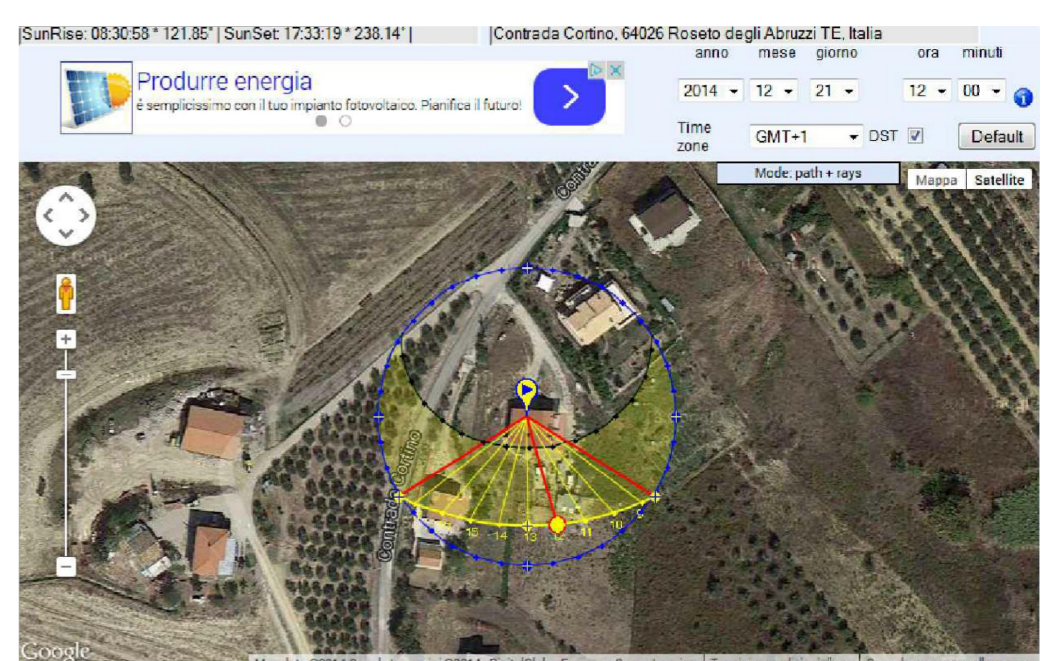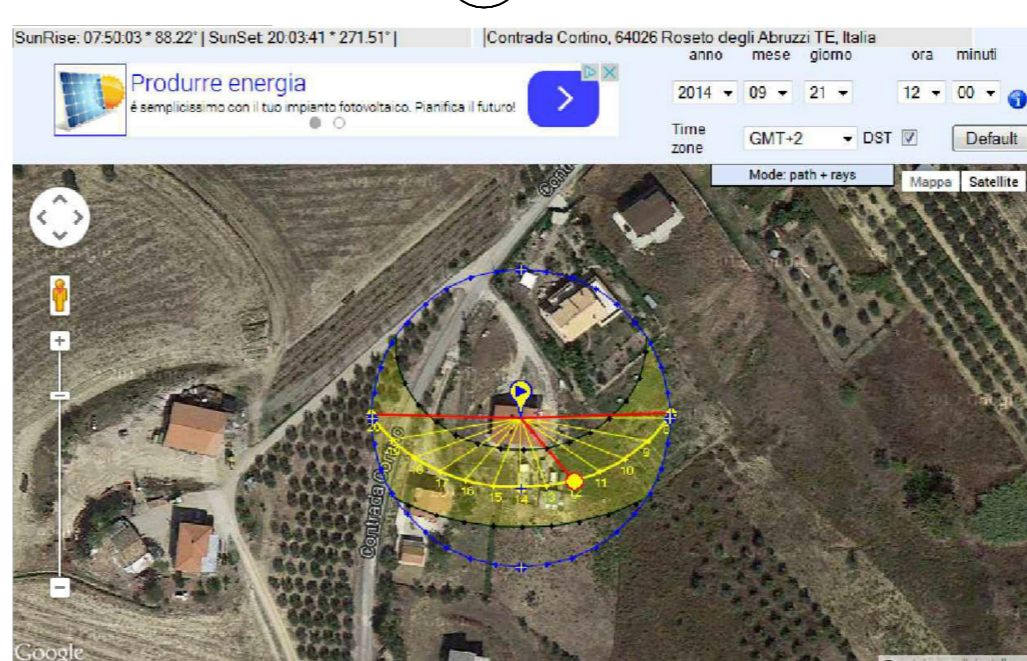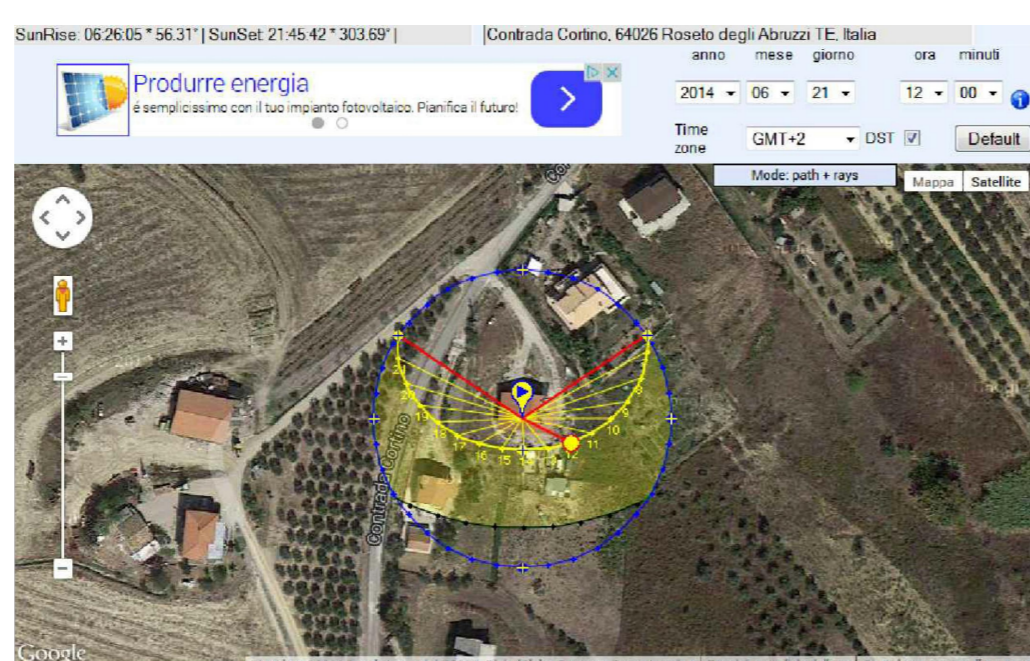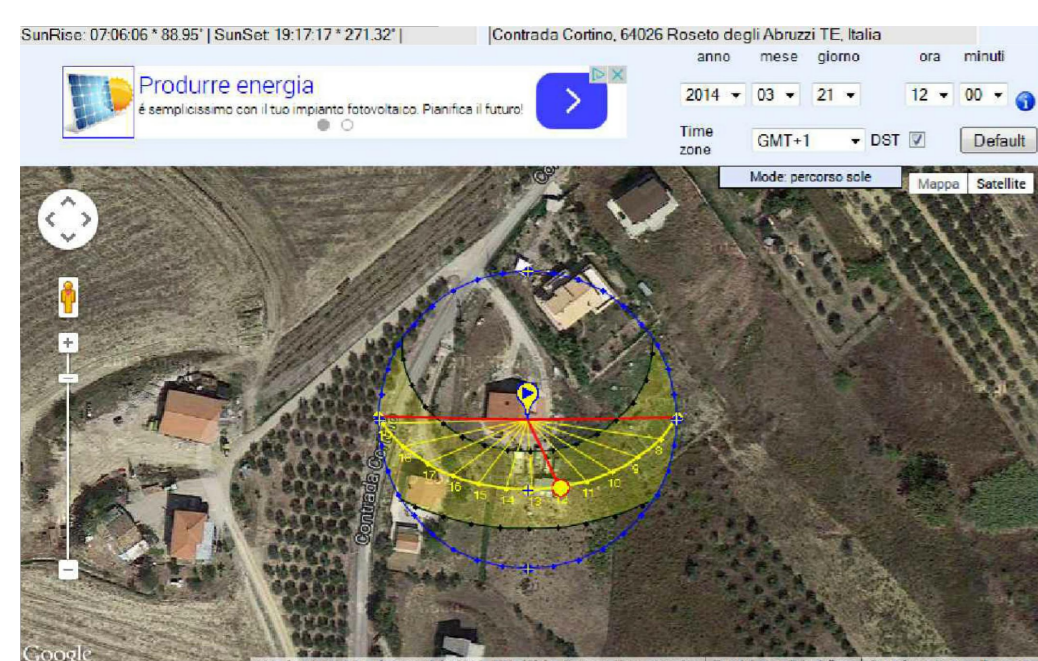

PERCORSO SOLE