


SOUTH WEST ELEVATION

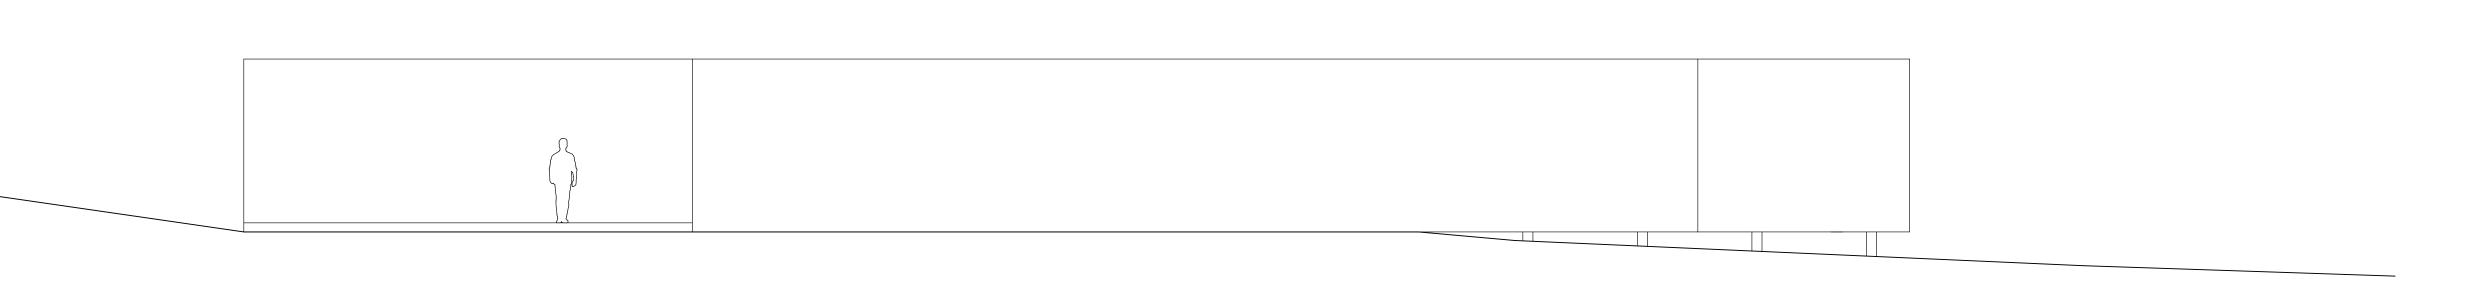

NORTH EAST ELEVATION

0 1 5 10m